
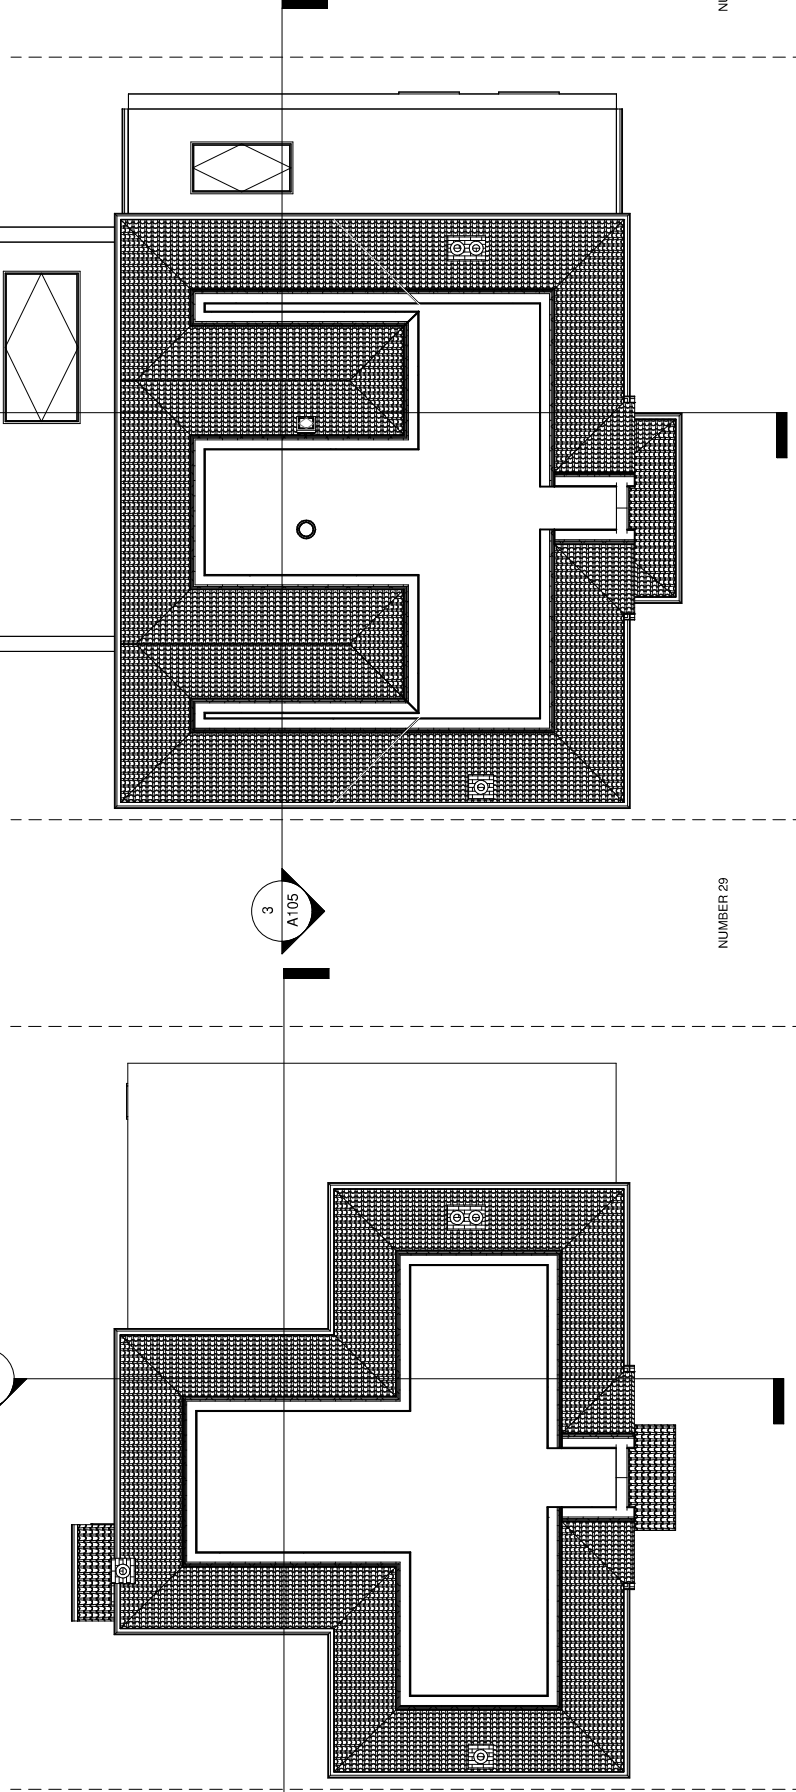


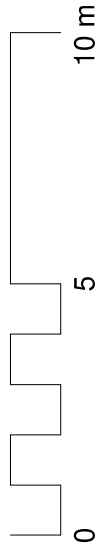

NUMBER 29

NUMBER 33

1 Loft - Existing

1 : 100

2 Loft - Proposed

1 : 100