
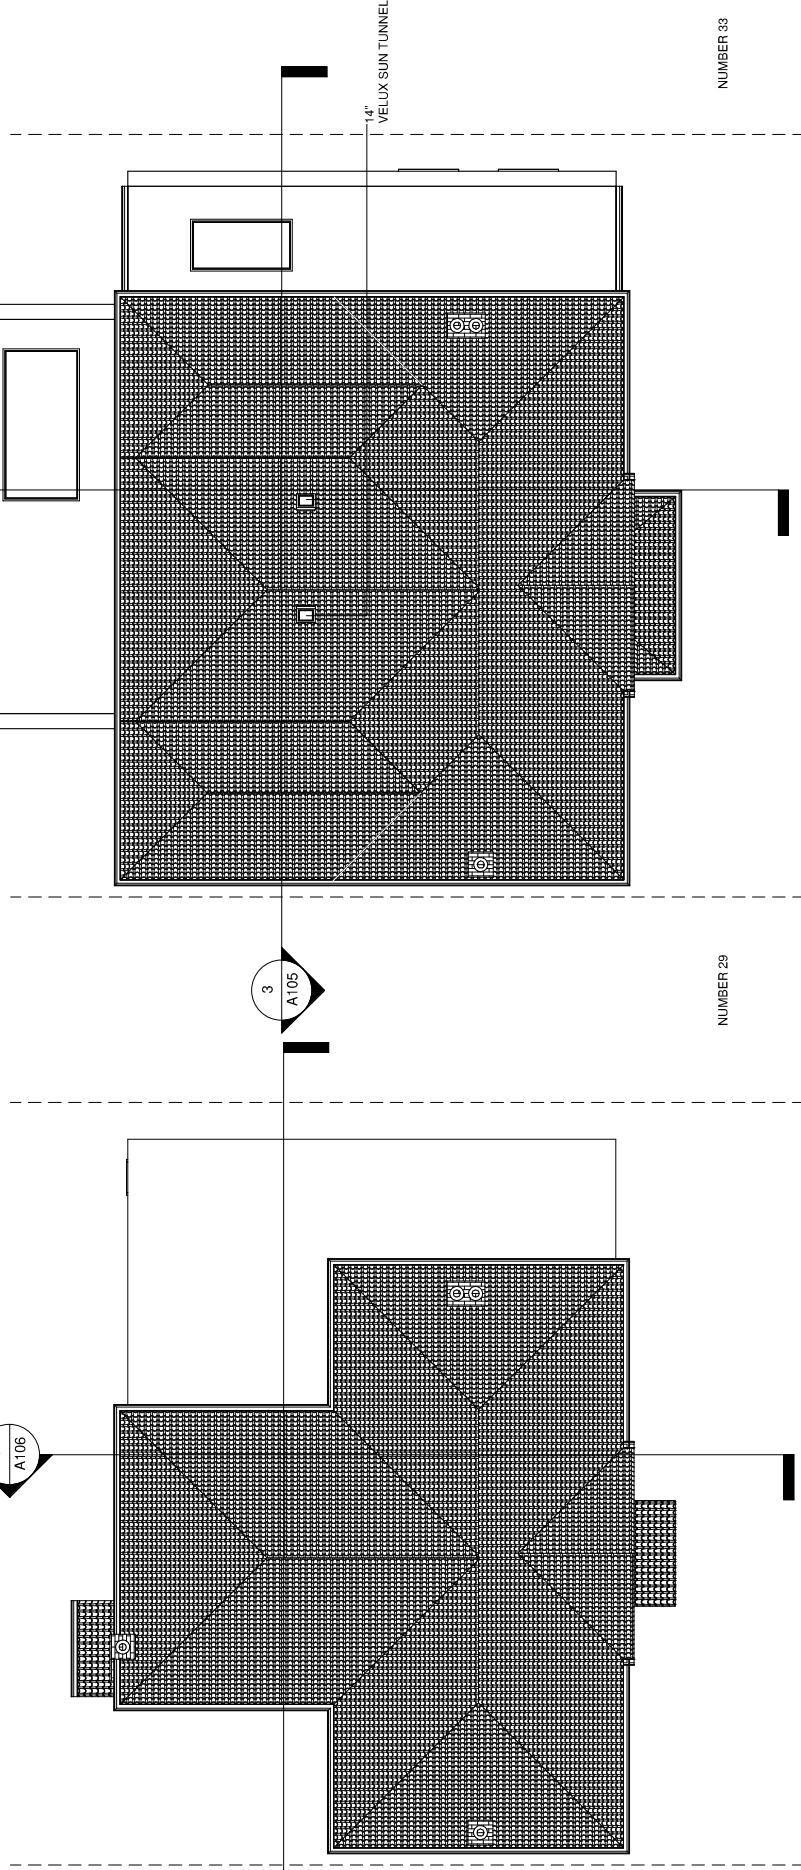


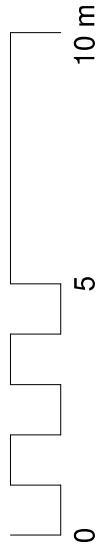

1 Roof - Existing

1 : 100

2 Roof - Proposed

1 : 100