
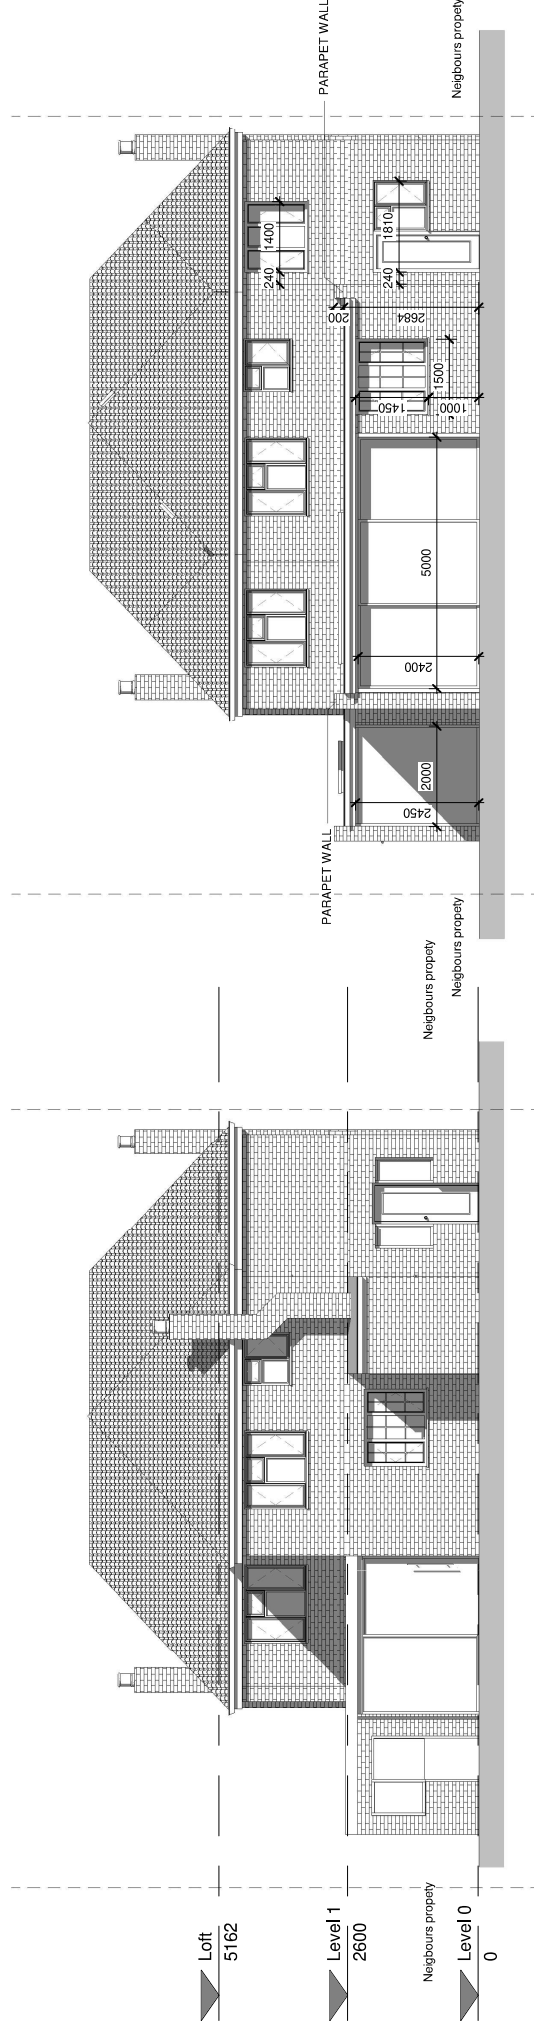


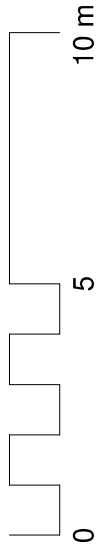

1 Rear elevation - Existing

1 : 100

2 Rear elevation - Proposed

1 : 100