




**Existing First Fr. 1:100**

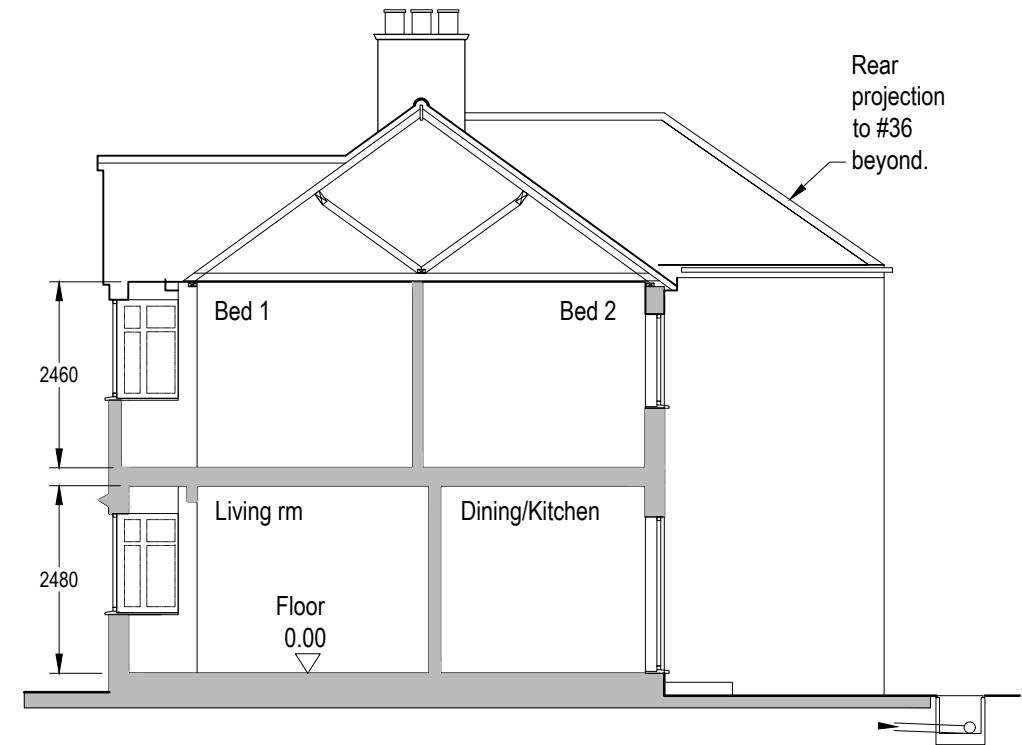

**Existing Section/Bay. 1:100**

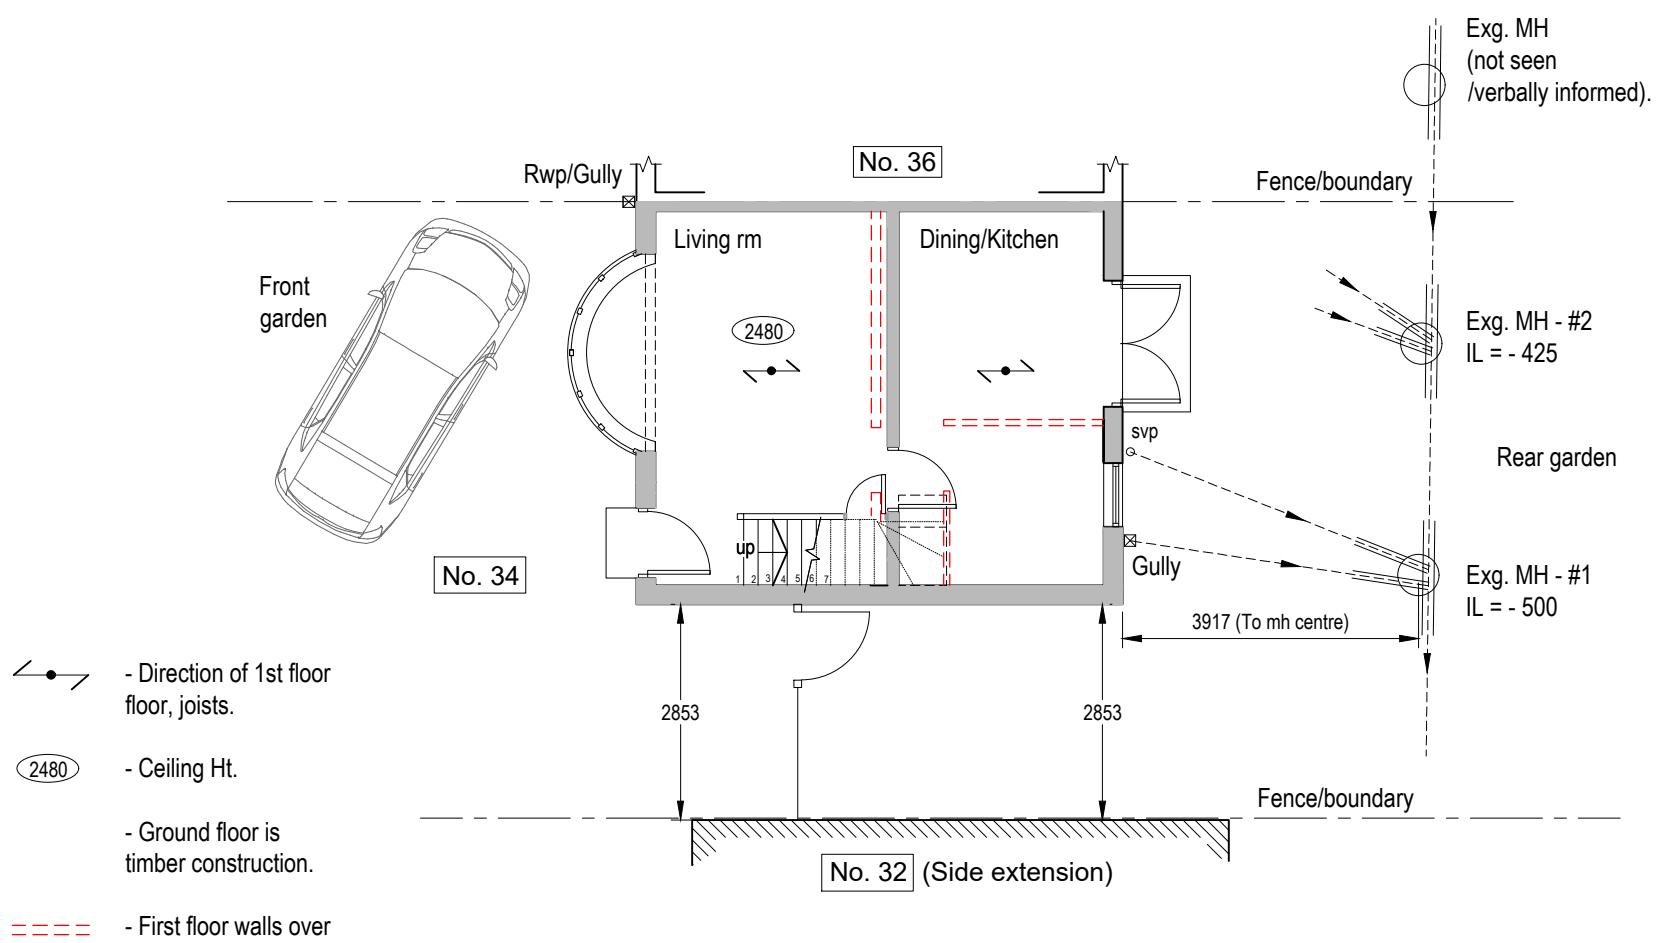

**Existing Grd Fr. 1:100**

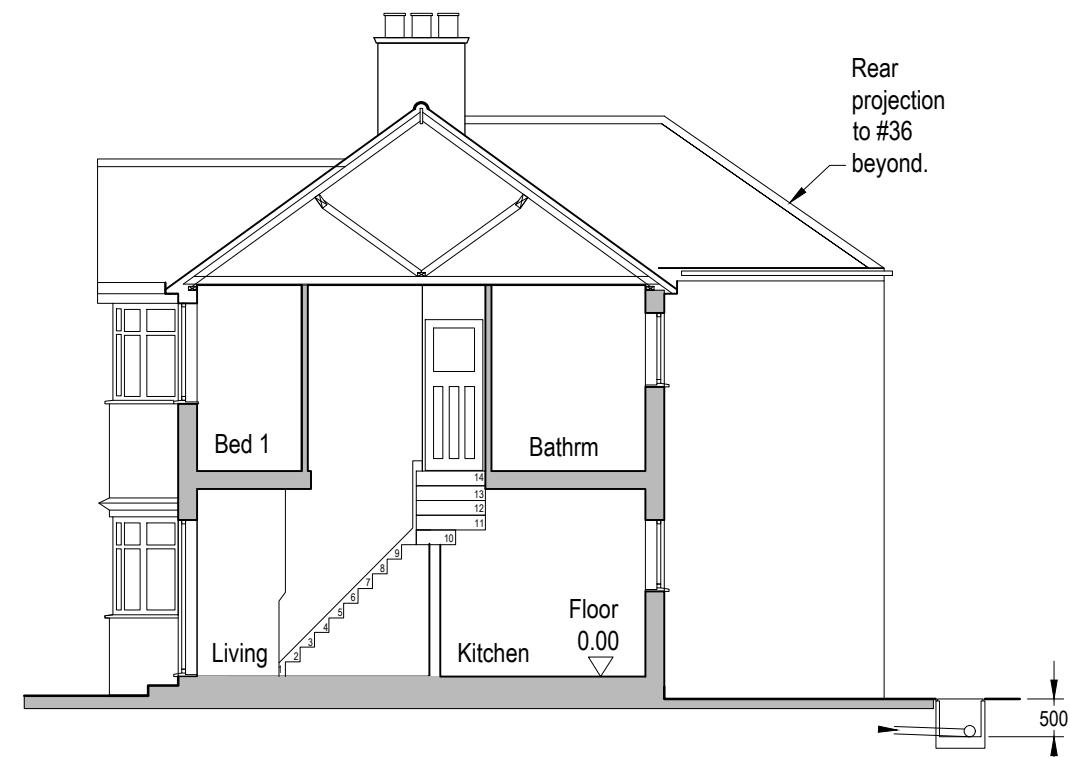

**Existing Section/Stairwell. 1:100**

0 1 2 3 4 5 6 7 8 9 10m 1:100 at A3

**notes.**  
1. This drawing to be read in conjunction with remaining engineer's & architect's project drawings & specifications.  
2. The Contractor must check all levels & dimensions on site and report any discrepancies found.  
3. Works are to be to the satisfaction of the Local Authority, statutory bodies & in accordance with current Building Regulations and Codes of Practice.

**project.** 34 Filey Waye Ruislip HA4 9AU  
**Rear & Side Enlargement**

**title.** Existing Floors

|                             |  |
|-----------------------------|--|
| rev. .                      | date. 07-03-2021                               |
| scale. As noted at A3       | drawing no. (yr-job-no.) 21-926/2              |
| issue. Planning Application | rev. .   |
| by. Jatinder Tamrat.        | m: 07810 370470. email: jatinder.t@outlook.com |