


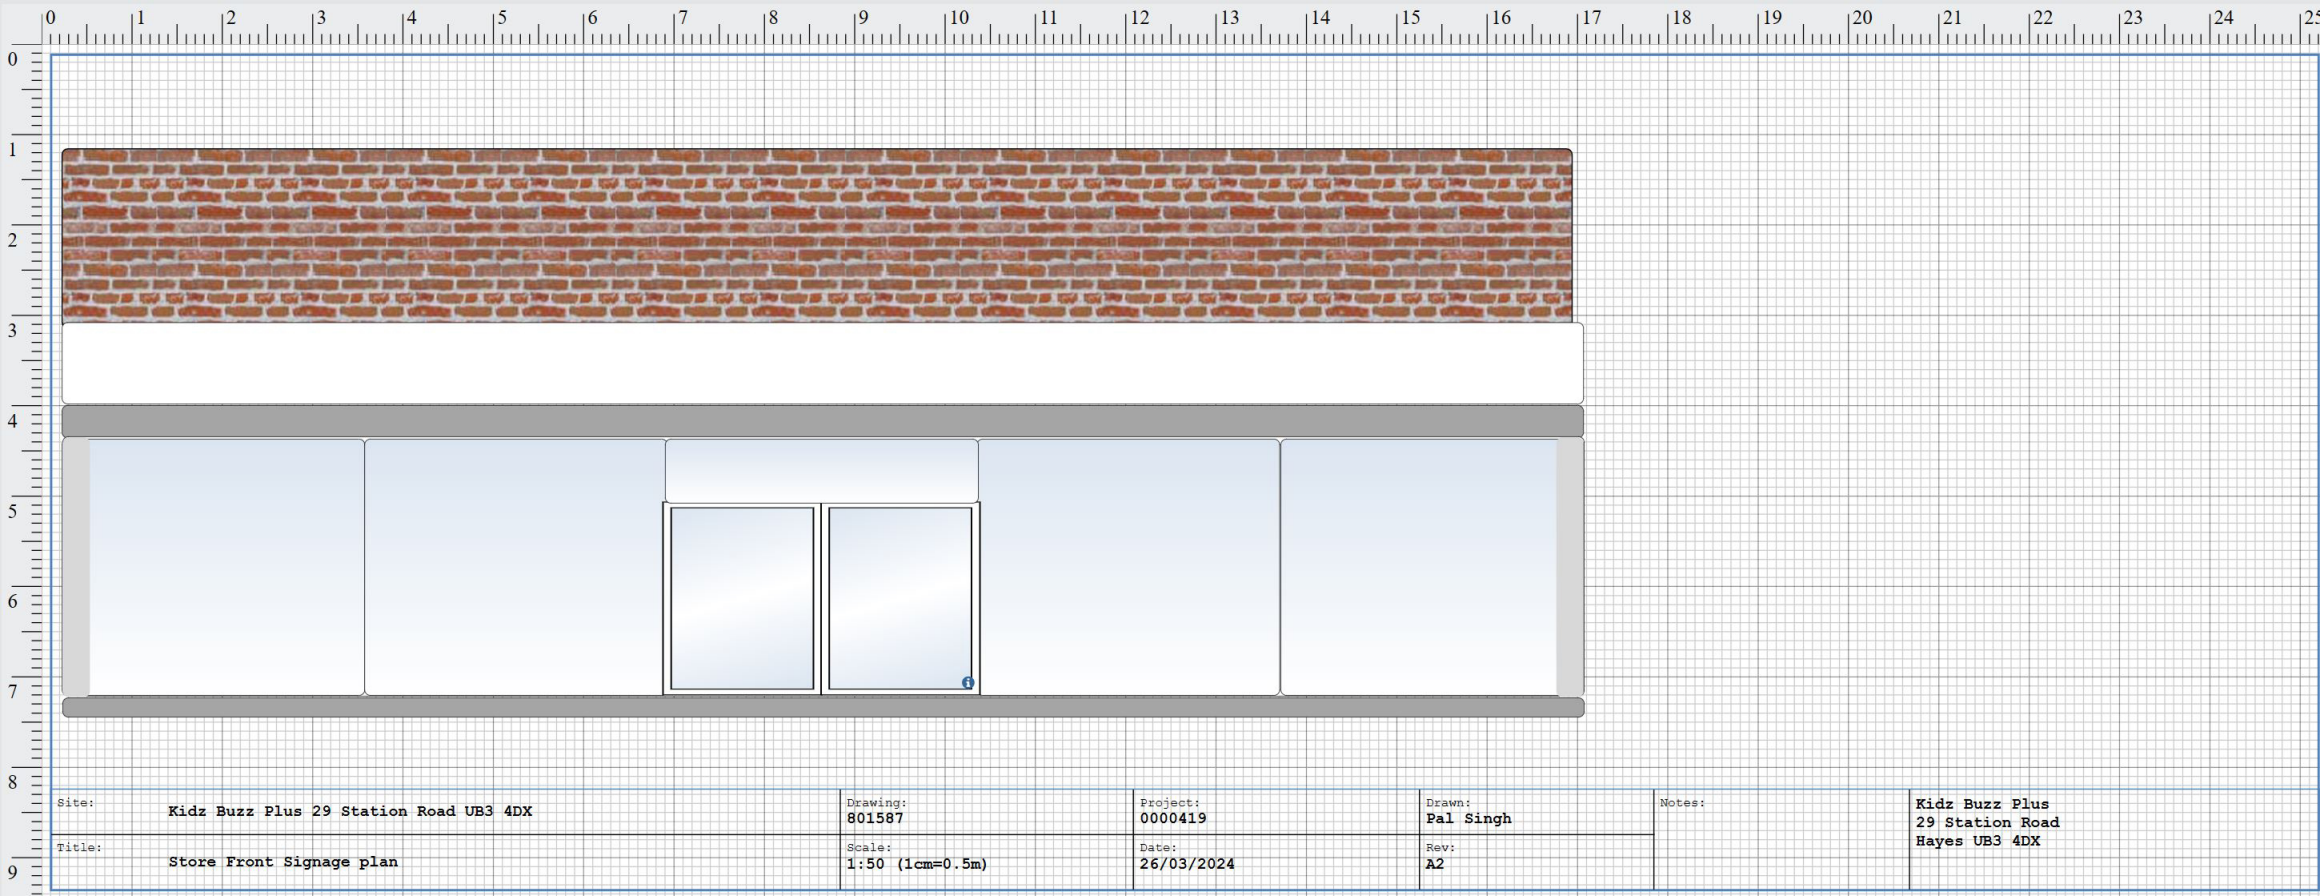

Site: Kidz Buzz Plus 29 Station Road UB3 4DX

Drawing:
801587

Project:
0000419

Drawn:
Pal Singh

Notes:

Kidz Buzz Plus
29 Station Road
Hayes UB3 4DX

Title: Store Front Signage plan

Scale:
1:50 (1cm=0.5m)

Date:
26/03/2024

Rev:
A2