


# EXISTING GROUND FLOOR

## 1/100

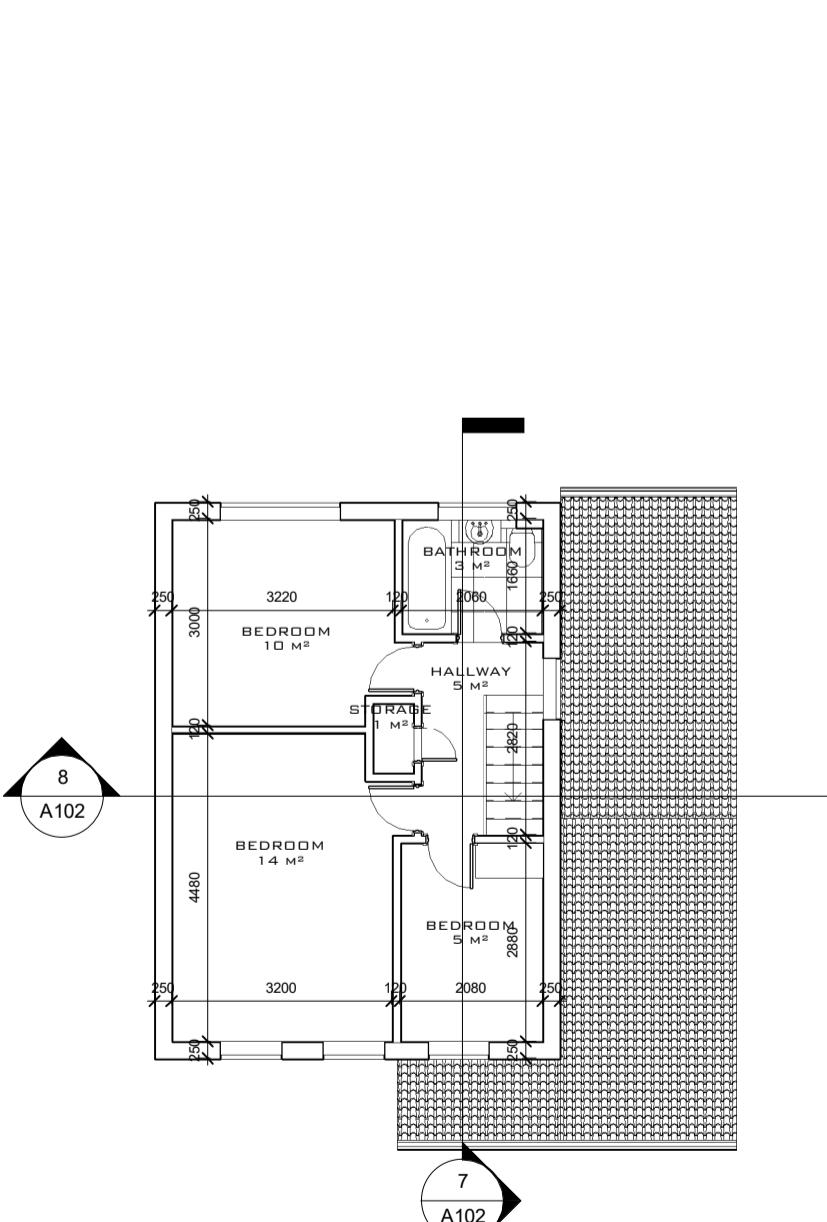

## EXISTING FIRST FLOOR 1/100



# PROPOSED FIRST FLOOR


## 1/100



**LOCATION PLAN  
1/1250**



**PROPOSED SITE PLA  
1/200**

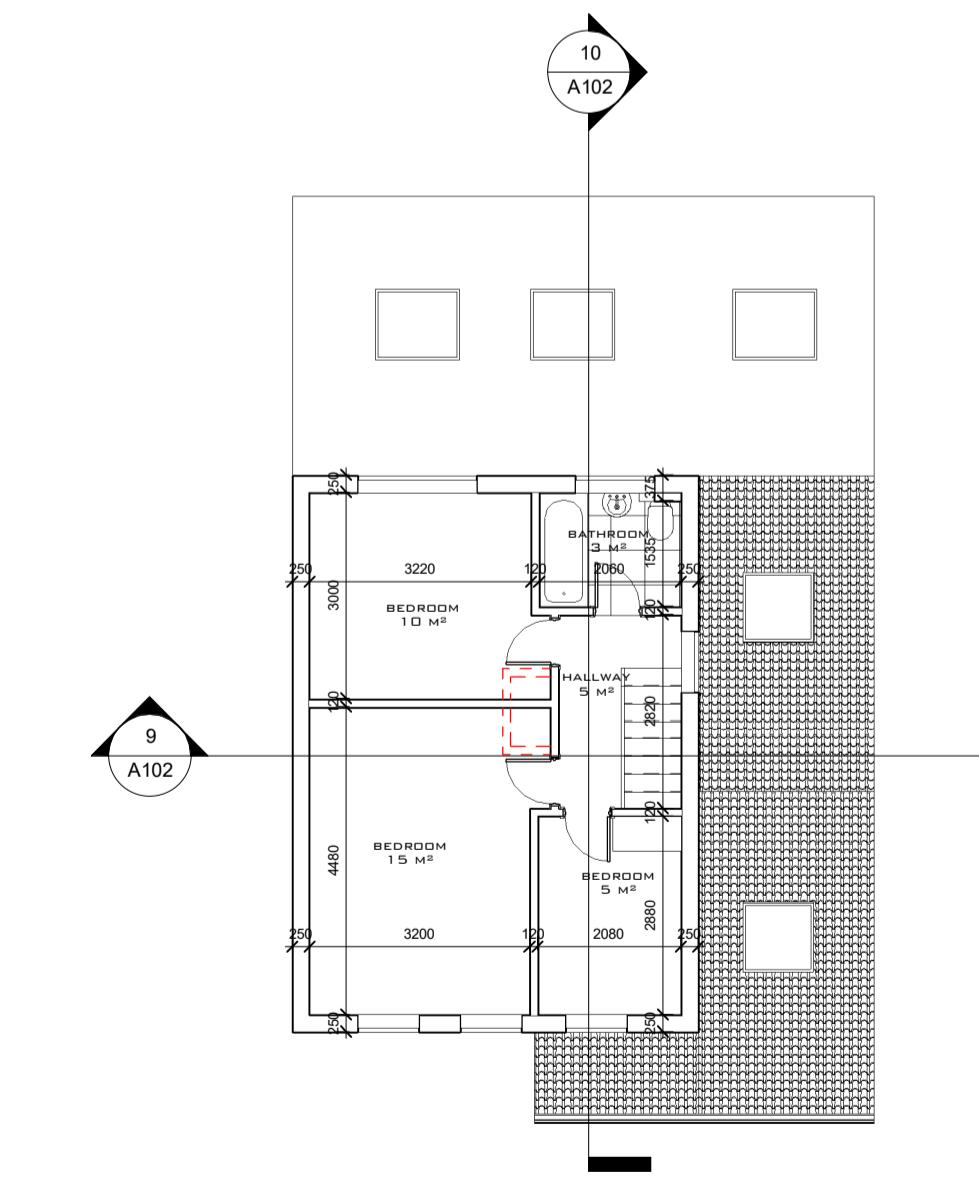

**COPYRIGHT**  
This drawing has been produced by  
ATOMIC BUILD Charter Architect and is  
not to be used or reproduced by any  
other party for any purpose.  
Site survey to be conducted before any  
building work is carried out. Any  
discrepancies to be reported to  
architect

All Measurements to be checked prior to construction any change to be reported back to This Office.

Contractor Responsible to call out Building Control Officer as required at stages as requested by council

**DISCLAIMER:**  
THESE ARE THE PLANNING  
DRAWINGS AND SHOULD NOT BE  
USED FOR STRUCTURAL  
CALCULATIONS OR ANY  
ENGINEERING PURPOSE.

**IMPORTANT NOTE:**  
ALL GUTTERS, FOUNDATIONS AND  
DOWN PIPES TO REMAIN WITHIN  
THE BOUNDARY LINES OF THE  
SUBJECT PROPERTY. ALL PLANS  
ARE SUBJECT TO FULL PLANS  
APPROVAL BY BUILDING CONTROL,  
NOT BUILDING NOTICE.

CODE	SUITABILITY DESCRIPTION
------	-------------------------

STATUS	PLANNING ISSUE
--------	----------------

# ATOMIC BUILD


## PROJECT

28 GREYSTOKE DR, HA4 3YI

## Existing & Proposed Plans

CLIENT

DRAWN BY EU	CHECKED BY NG	DATE 02/24/21
SCALE (@ A1) As indicated	PROJECT NUMBER 0001	
DRAWING NUMBER A101		REV

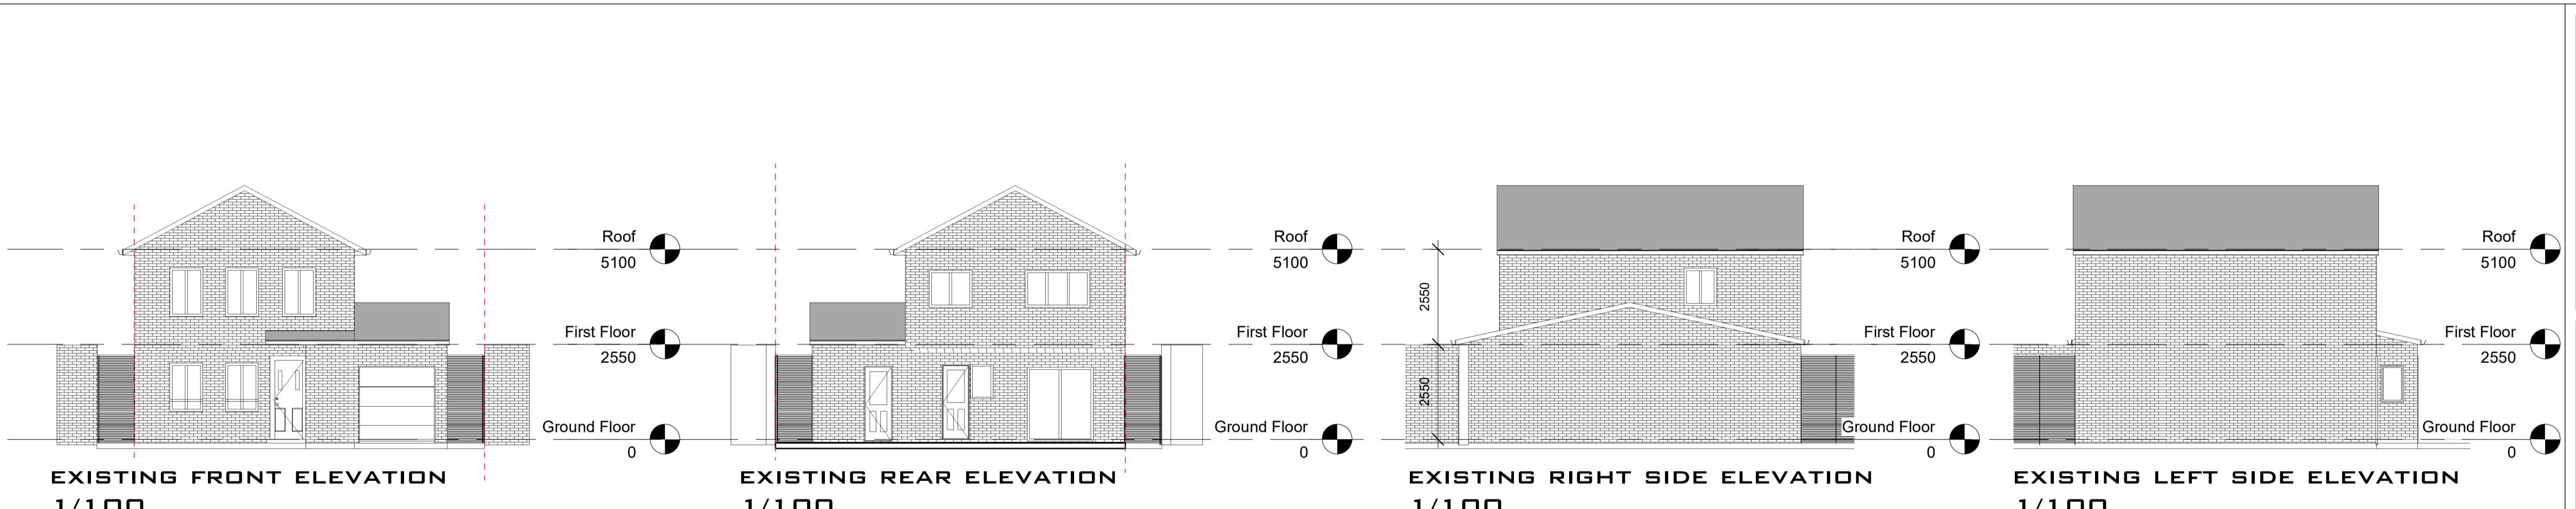

**COPYRIGHT**  
This drawing has been produced by  
ATOMIC BUILD Charter Architect and is  
not to be used or reproduced by any  
other party for any purpose.  
Site survey to be conducted before any  
building work is carried out. Any  
discrepancies to be reported to  
architect

All Measurements to be checked prior to construction any change to be reported back to This Office.

Contractor Responsible to call out Building Control Officer as required at stages as requested by council

**DISCLAIMER:**  
THESE ARE THE PLANNING  
DRAWINGS AND SHOULD NOT BE  
USED FOR STRUCTURAL  
CALCULATIONS OR ANY  
ENGINEERING PURPOSE.

**IMPORTANT NOTE:**  
ALL GUTTERS, FOUNDATIONS AND  
DOWN PIPES TO REMAIN WITHIN  
THE BOUNDARY LINES OF THE  
SUBJECT PROPERTY. ALL PLANS  
ARE SUBJECT TO FULL PLANS  
APPROVAL BY BUILDING CONTROL,  
NOT BUILDING NOTICE

ODE	SUITABILITY DESCRIPTION

2017-07

28 GREYSTOKE DR HA4 7YI

## Existing & Proposed Elevations Sections

CLIENT

Three horizontal visual scales are shown, each consisting of a horizontal line with tick marks and labels for distances in meters. The first scale is for a 1:100 map scale, the second for a 1:200 map scale, and the third for a 1:1250 map scale. Each scale includes a 1:100 scale bar with 10 small segments.

**Visual Scale 1:100 @ A1**


Distance (m)	Scale Bar Segment
0m	1
2m	2
4m	3
6m	4
8m	5
10m	6

**Visual Scale 1:200 @ A1**


Distance (m)	Scale Bar Segment
0m	1
4m	2
8m	3
12m	4
16m	5
20m	6

**Visual Scale 1:1250 @ A1**


Distance (m)	Scale Bar Segment
0m	1
25m	2
50m	3
75m	4
100m	5
125m	6

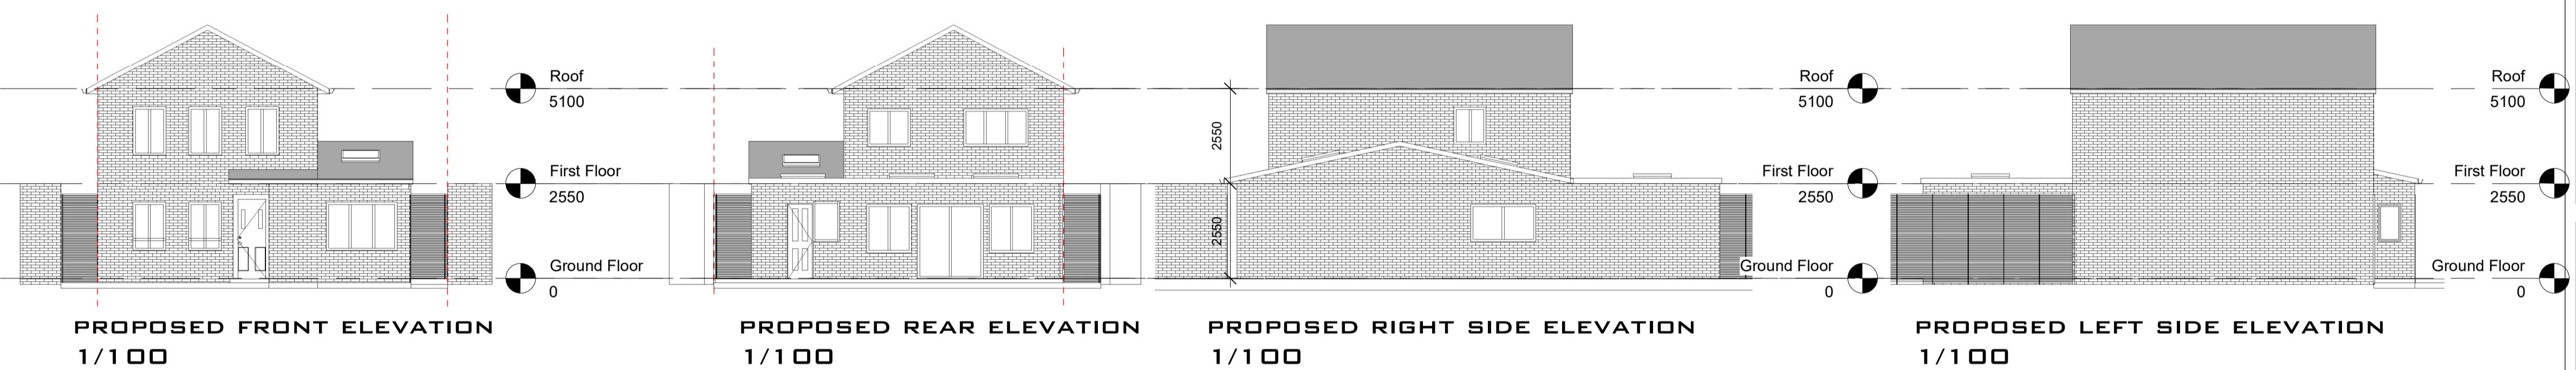

## EXISTING SECTION

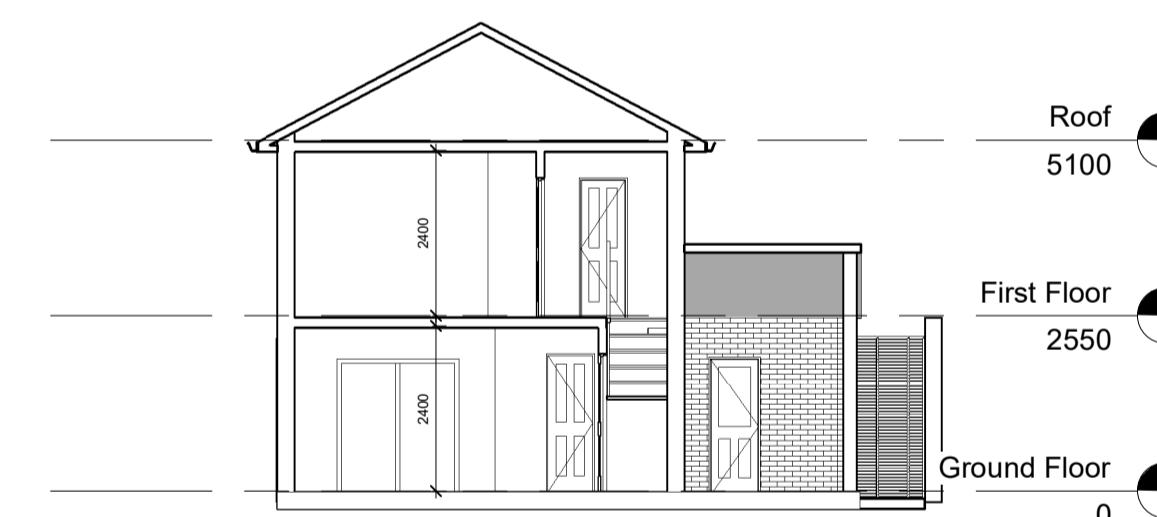


## EXISTING SECTION 2

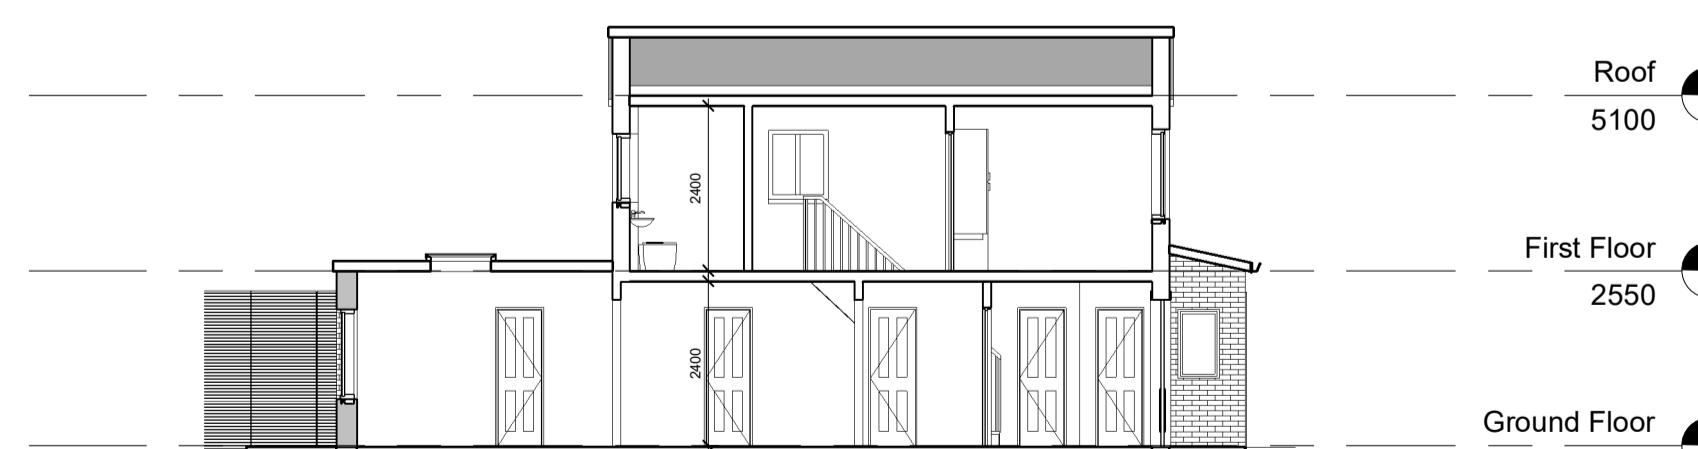

# PROPOSED SECTION 1

## 1/100

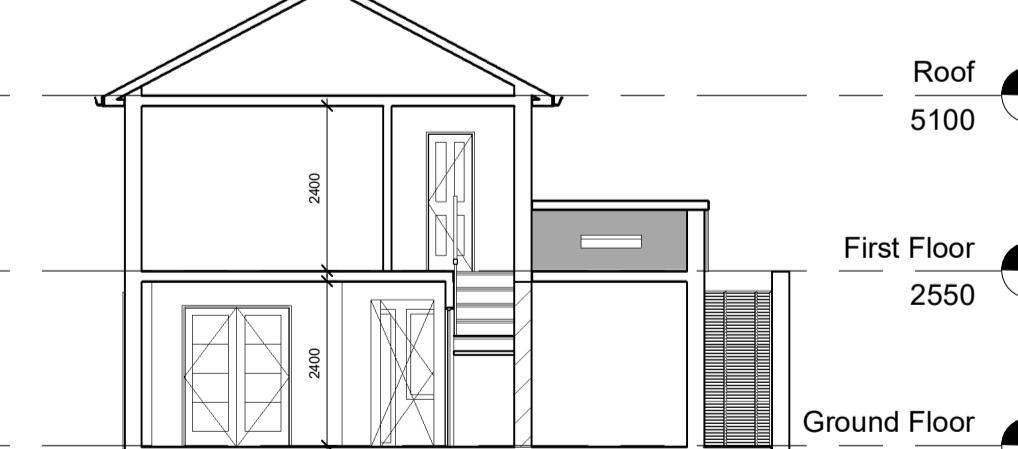

**PROPOSED SECTION 2**