


★ Change of Use only. ★

- No change to shopfront - remove all sorts sign only •

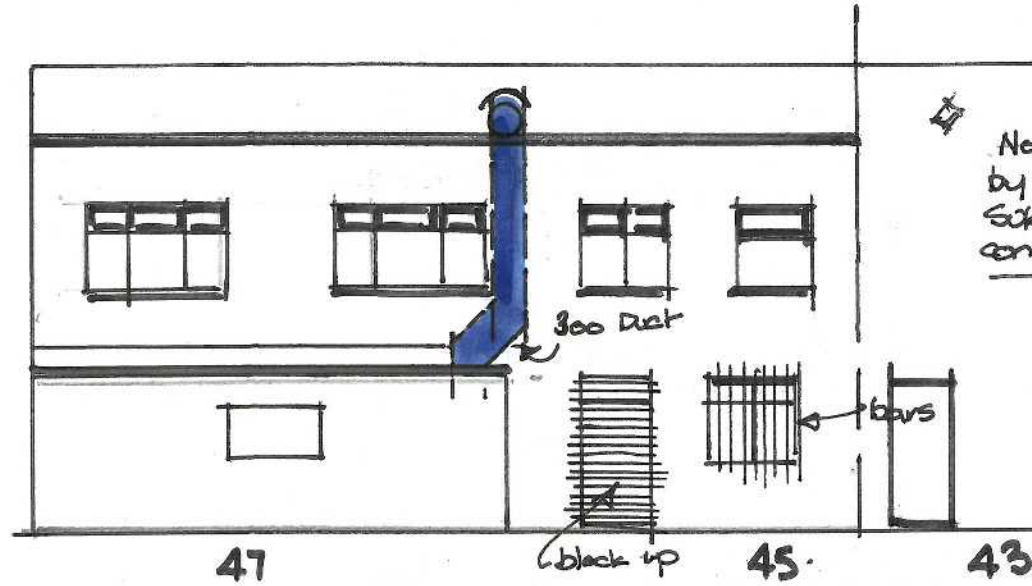

Noiseless Extraction Duct by specialist. To be submitted following C of Use consent. before work commences

REAR AS PROPOSED


Scale 1:100th



existing use
A.I. Shop.



PROPOSED CHANGE OF USE FROM
A.I. SHOP TO A3-A4 RESTAURANT
AT NO 45-47 STATION ROAD. WEST
DRAYTON UB7 7LM. MIDDX
FOR LAGUNA RESTAURANTS LTD.

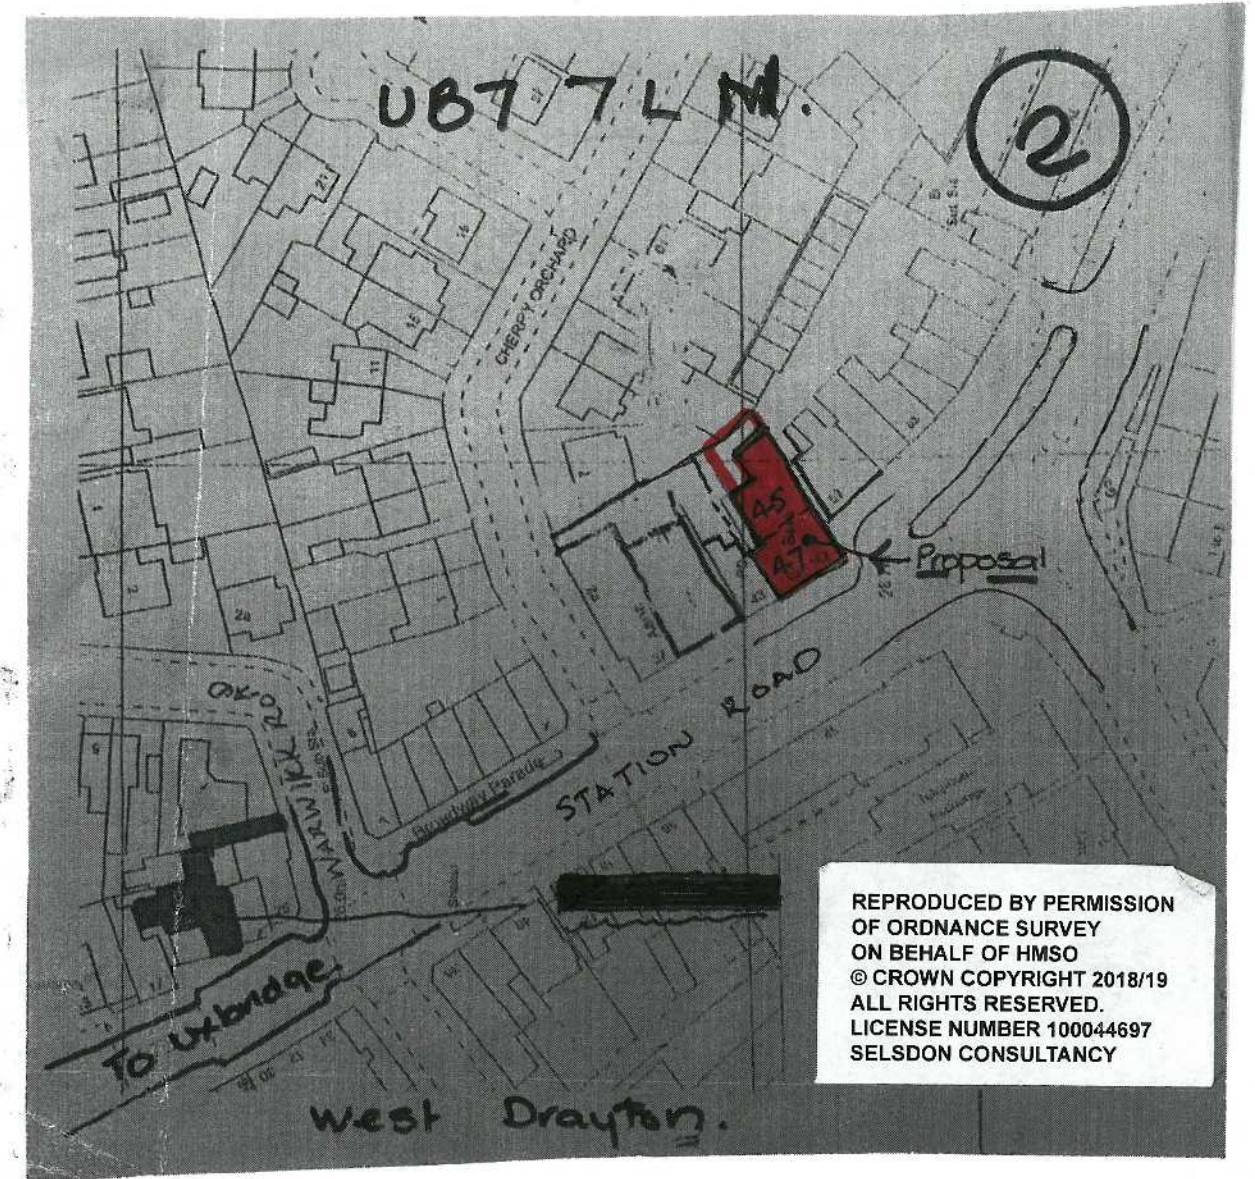

REPRODUCED BY PERMISSION
OF ORDNANCE SURVEY
ON BEHALF OF HMSO
© CROWN COPYRIGHT 2018/19
ALL RIGHTS RESERVED.
LICENSE NUMBER 100044697
SELDON CONSULTANCY

location plan 1:1250th.



EXISTING

SELDON CONSULTANCY

Architecture • Town Planning • Surveying

52 Packhorse Road, Gerrards Cross,
Buckinghamshire SL9 8EF

T: 01753 895401 • Mobile: 07796 102834

DWG No 45-47 (F1) (1) 16/3/21

★ No New Shopfront or Sign at present. later submissions.