

STATION ROAD

UB7 7LN


(L Bd H zone)

NO 43

rear yard
Parking / Refuse etc.

3

Grand floor
plan as
Existing
16/3/2021

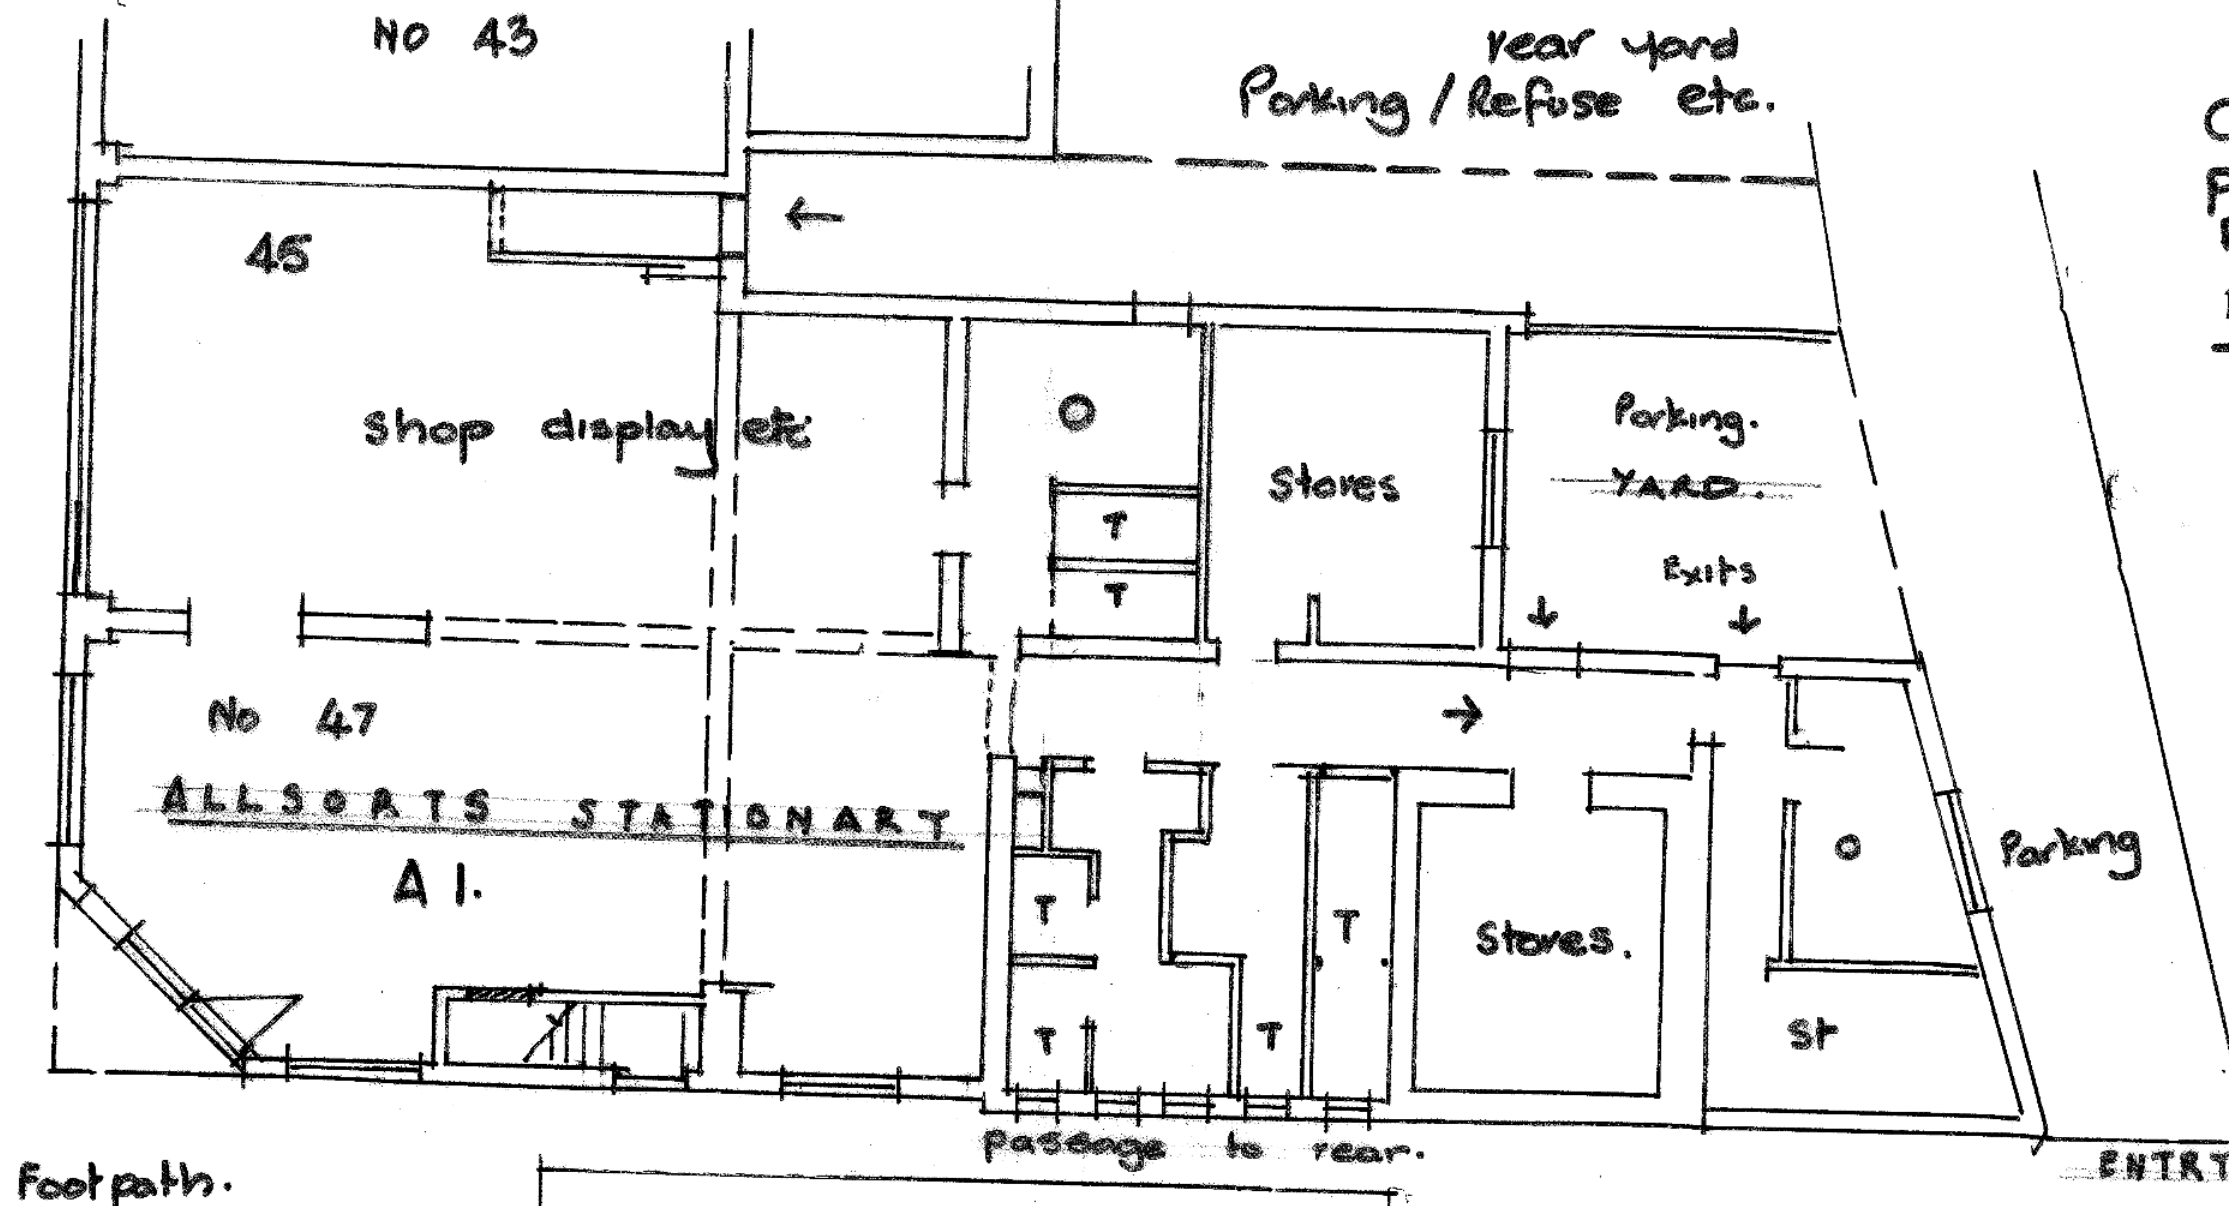

No 67

Note Residential use over (No changes planned.)

NO 45 - 47 STATION ROAD. WEST DRATTON & UB7 7LN

Scale 1:100 ft

Un. No 43-47. U.R. (3) 16-3-2021 m.j.