


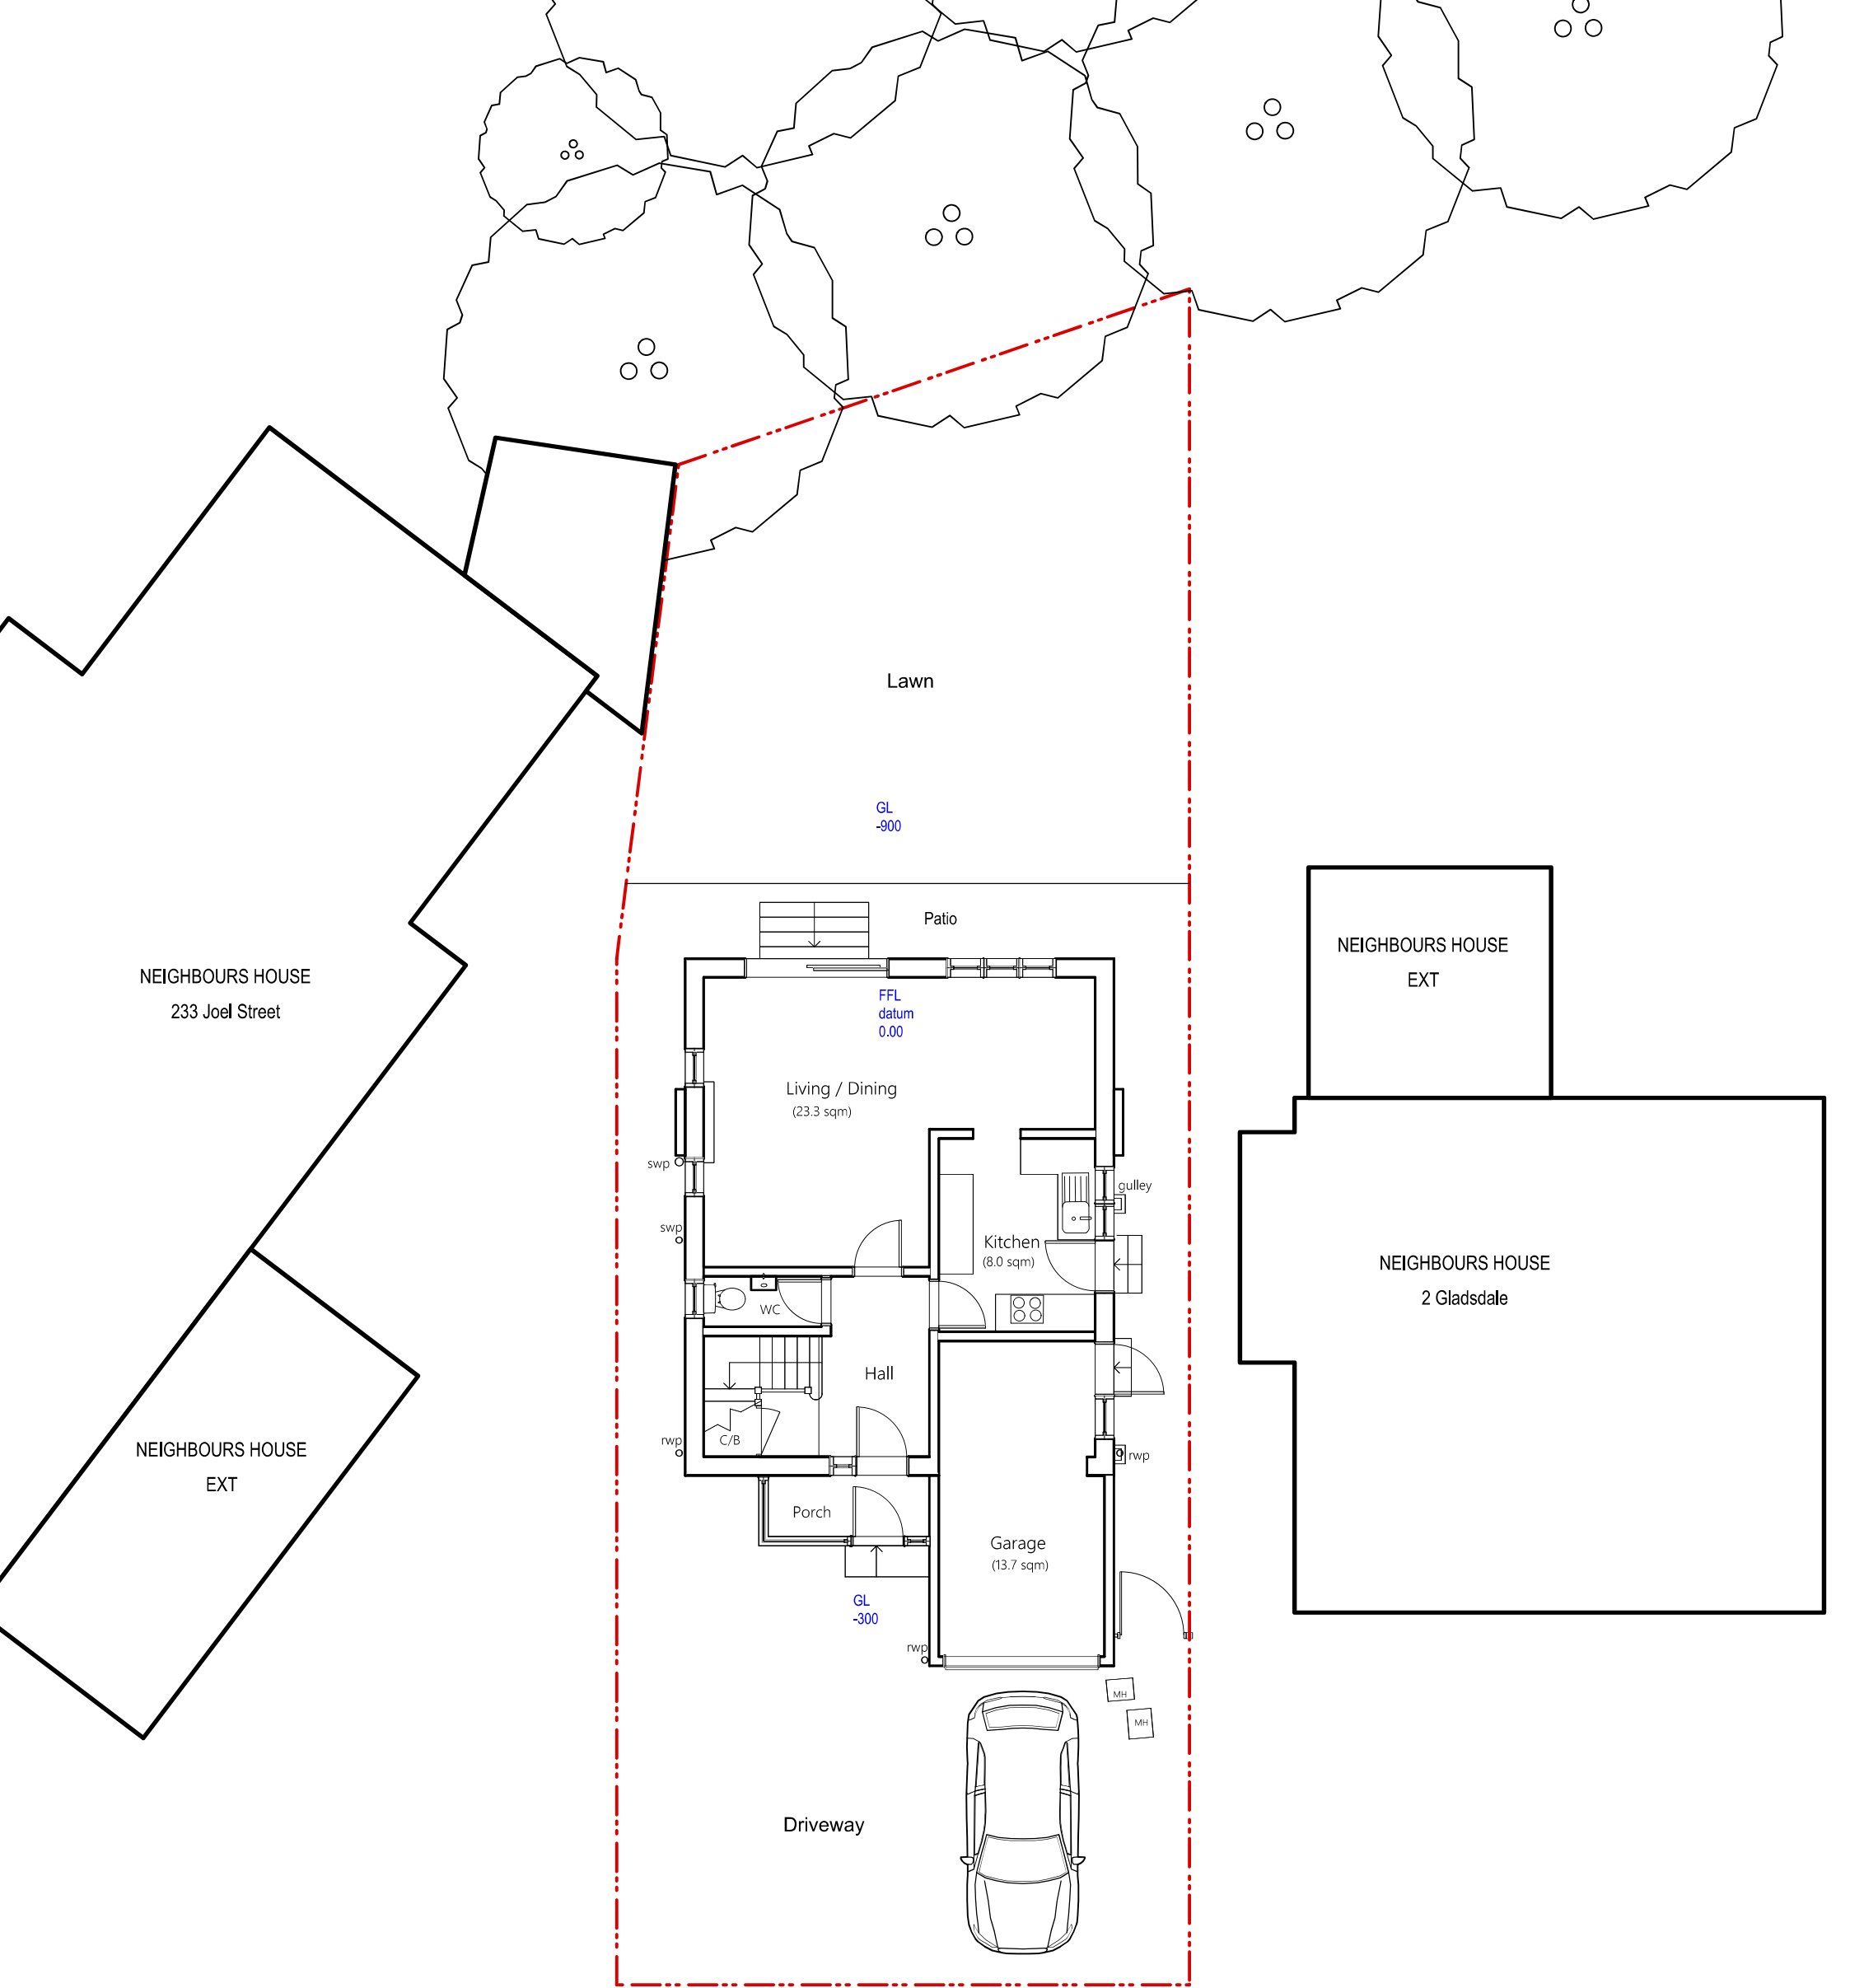

EXISTING

Purpose - Householder planning application

All dimensions to be checked on site. All omissions & discrepancies to be reported to the designer.	PROJECT: 1 Gladtsdale Drive, Pinner, HA5 2PP	DATE: 01/07/2022
© SSK architects owns the copyright of this drawing which must not be reproduced in whole or part without the written permission.	DWG NO: GROUND FLOOR 03	REVISION:



tel : 0796 222 3141
email : sandeep@sskarchitects.co.uk

