


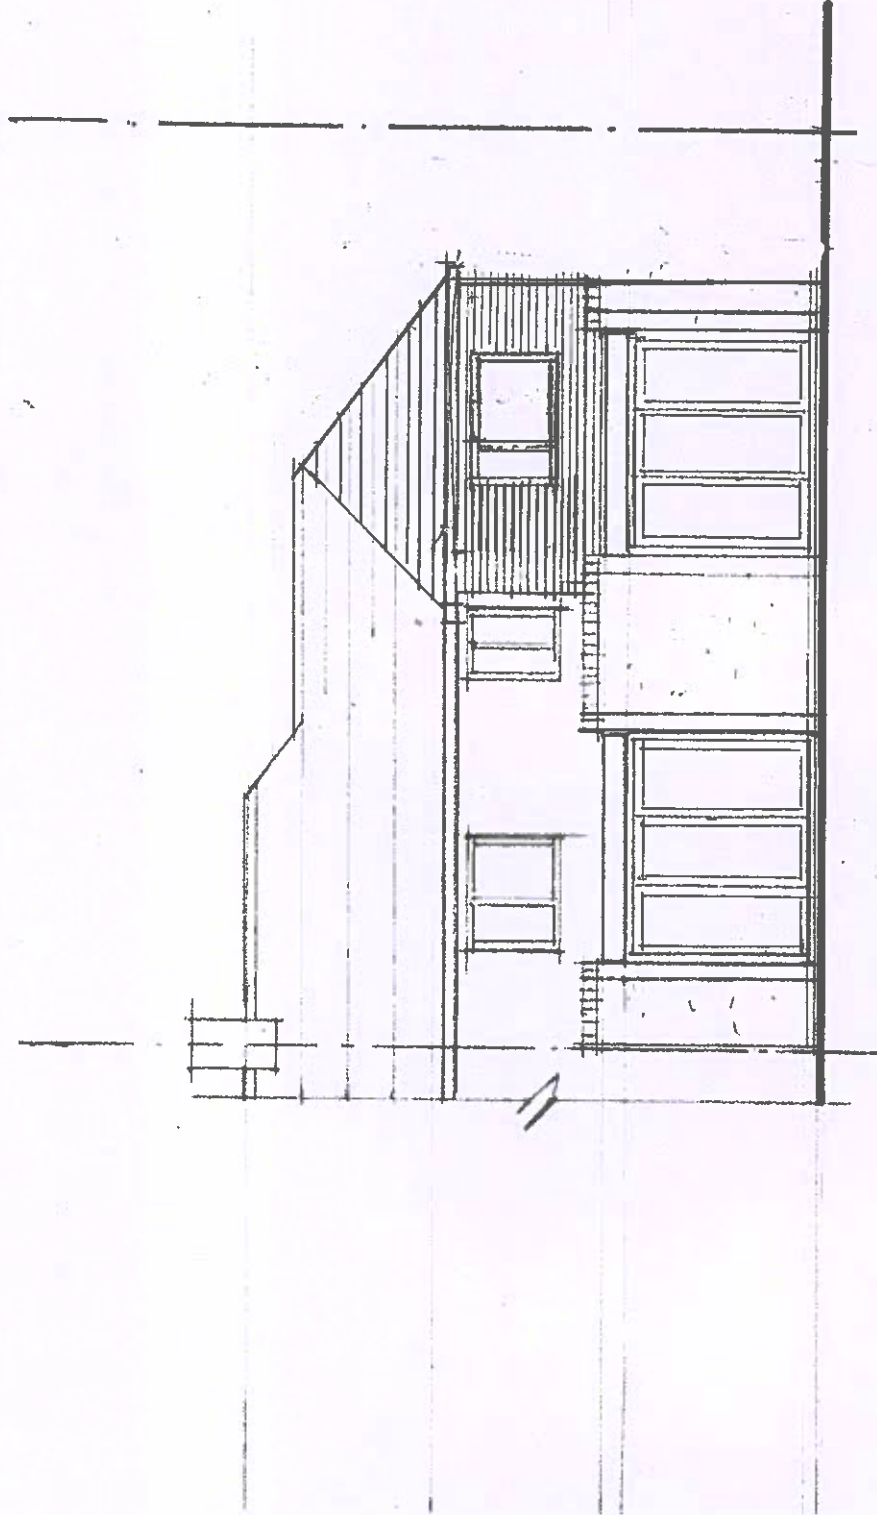

GARDEN ELEVATION



TEKTON DPW
Architects & Designers

12 STATION ROAD LONDON W7 3JE

Tel : 0208 840 7300

Email : tekton.dpw@btconnect.com

Site

27 DEANE AVENUE, SOUTH RUISLIP, HA4 6SP.

Drawing Title

PROPOSED GARDEN ELEVATION

Scale

1:100 @ A3

Drawing No.

23/531/PR/04

Date

July 2023

Revision

D