


EXISTING DRAWINGS - 1:100 @ A3
FOR
SINGLE-STOREY SIDE & REAR EXTENSION.
AT
27 DEANE AVENUE, SOUTH RUISLIP, HA4 6SP.


TEKTON BPW
Architects & Designers

Address : 12 Station Road, London W7 3JE
TEL : 020 8840 7300
FAX : 020 8840 7307
Email : tektion.dpw@btconnect.com
Registered in England No. 03728986

Date: March 2024
Ref : 23/531/EX.Dwgs

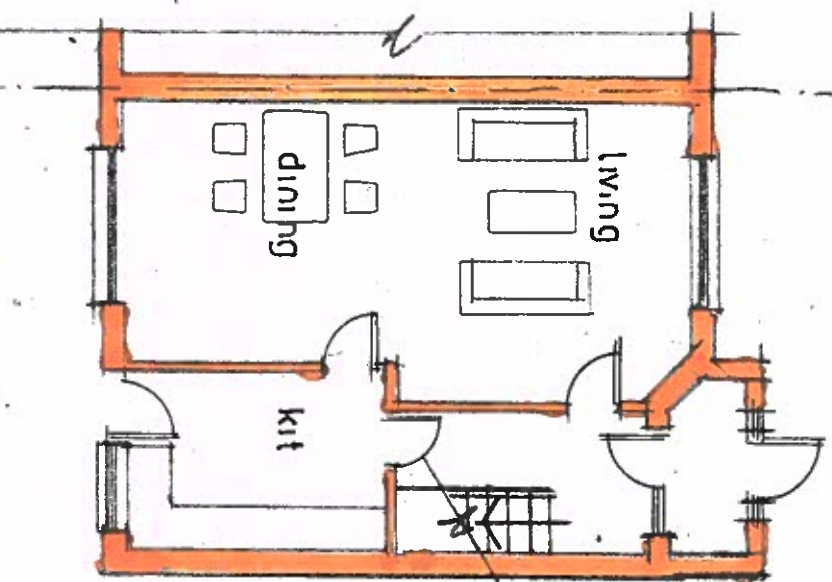

GROUND FLOOR PLAN

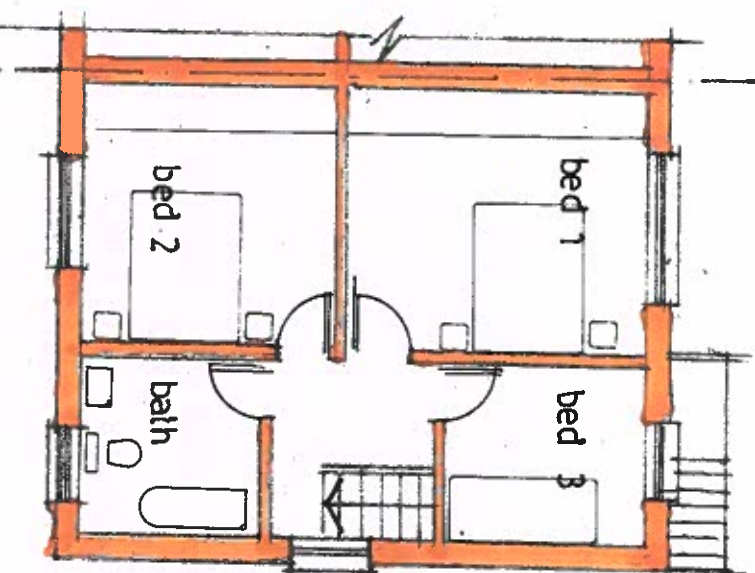

FIRST FLOOR PLAN



TEKTON DPW

Architects & Designers

12 STATION ROAD LONDON W7 3JE

Tel : 0208 840 7300
Email : tektion.dpw@btconnect.com

Site

27 DEANE AVENUE, SOUTH RUISLIP, HA4 6SP.

Drawing Title

EXISTING GROUND & FIRST FLOOR PLAN

Scale

1:100 @ A3


Drawing No.

23/531/EX01


Date

May 2023

Revision

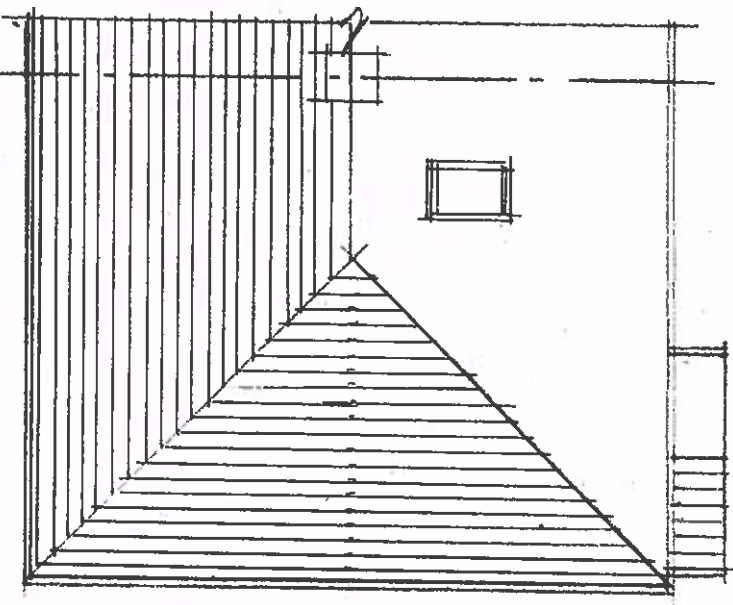

ROOF PLAN

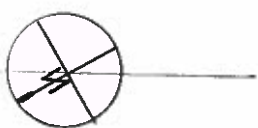

TEKTON DPV

Architects & Designers

12 STATION ROAD LONDON W7 3JE

Tel : 0208 840 7300

Email : tektion.dpv@btconnect.com

Site

27 DEANE AVENUE, SOUTH RUISLIP, HA4 6SP.

Drawing Title

EXISTING ROOF PLAN

Scale

1:100 @ A3


Drawing No.

23/531/EX/02


Date

May 2023

Revision

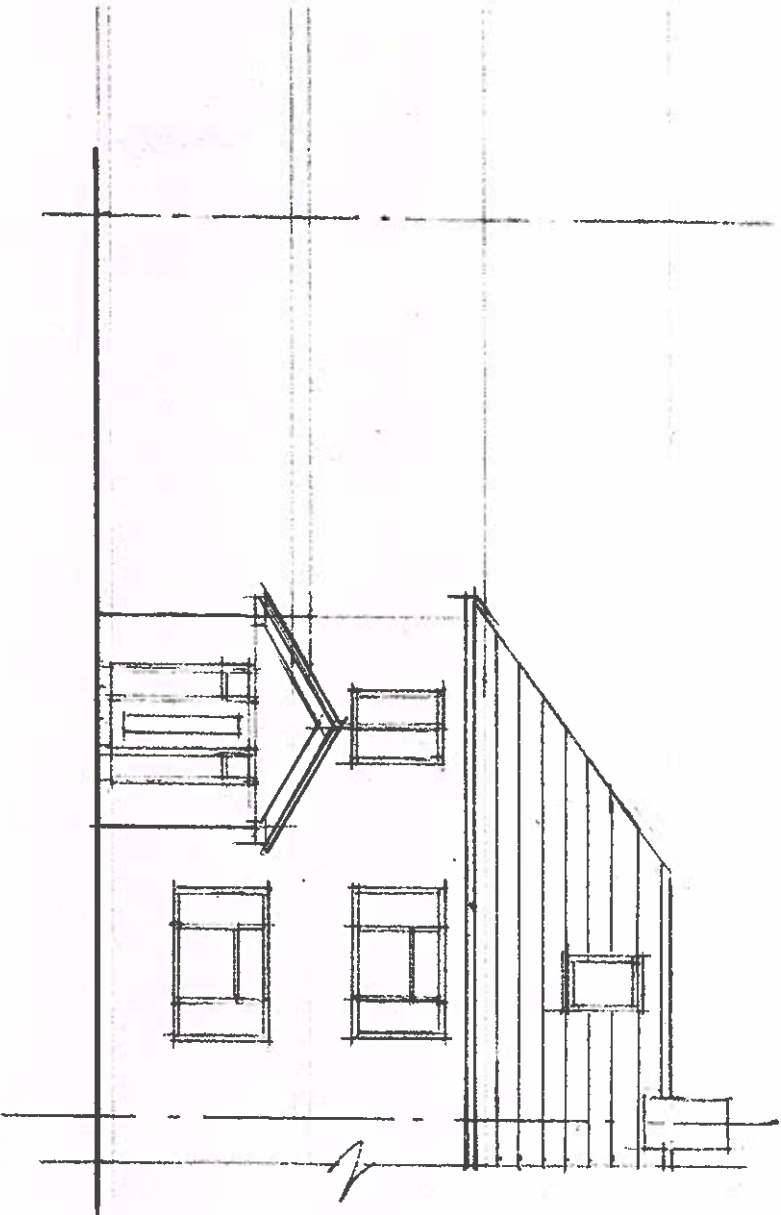

STREET ELEVATION

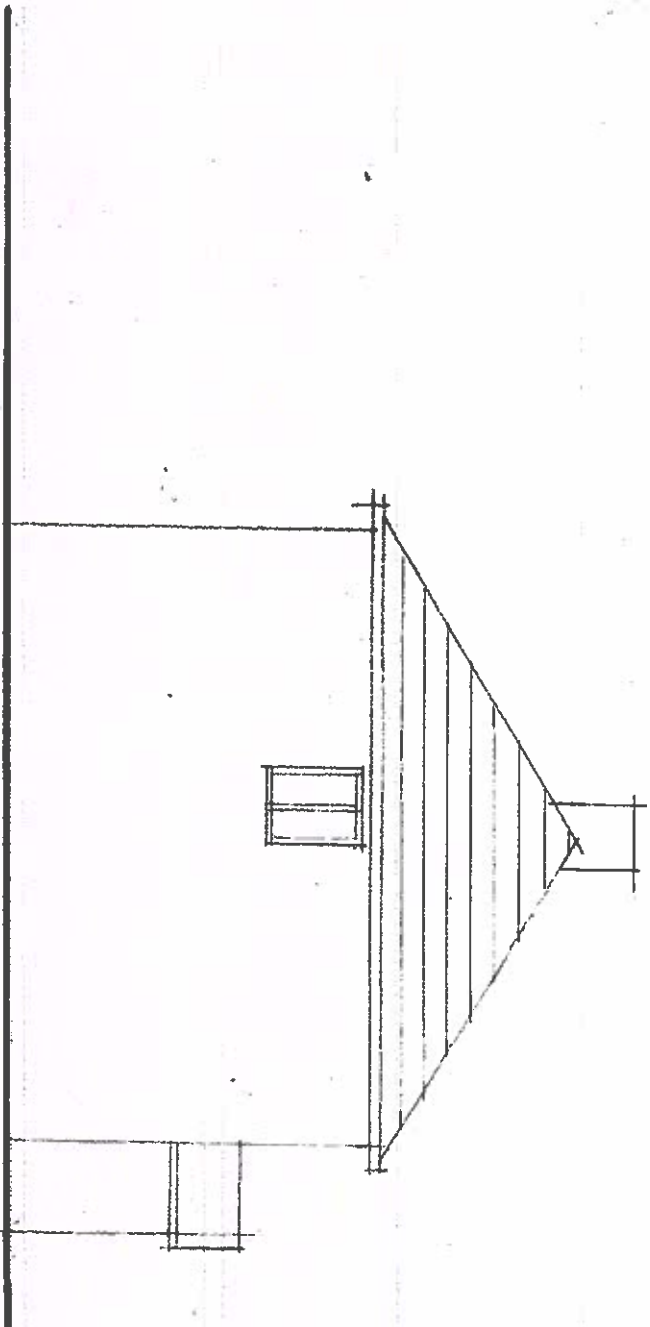

WEST ELEVATION



TEKTON DPW

Architects & Designers

12 STATION ROAD LONDON W7 3JE

Tel : 0208 840 7300

Email : tekon.dpw@btconnect.com

Site

27 DEANE AVENUE, SOUTH RUISLIP, HA4 6SP.

Drawing Title

EXISTING STREET & WEST ELEVATIONS

Scale

1:100 @ A3


Date

May 2023

Drawing No.

Revision

23/531/EX/03

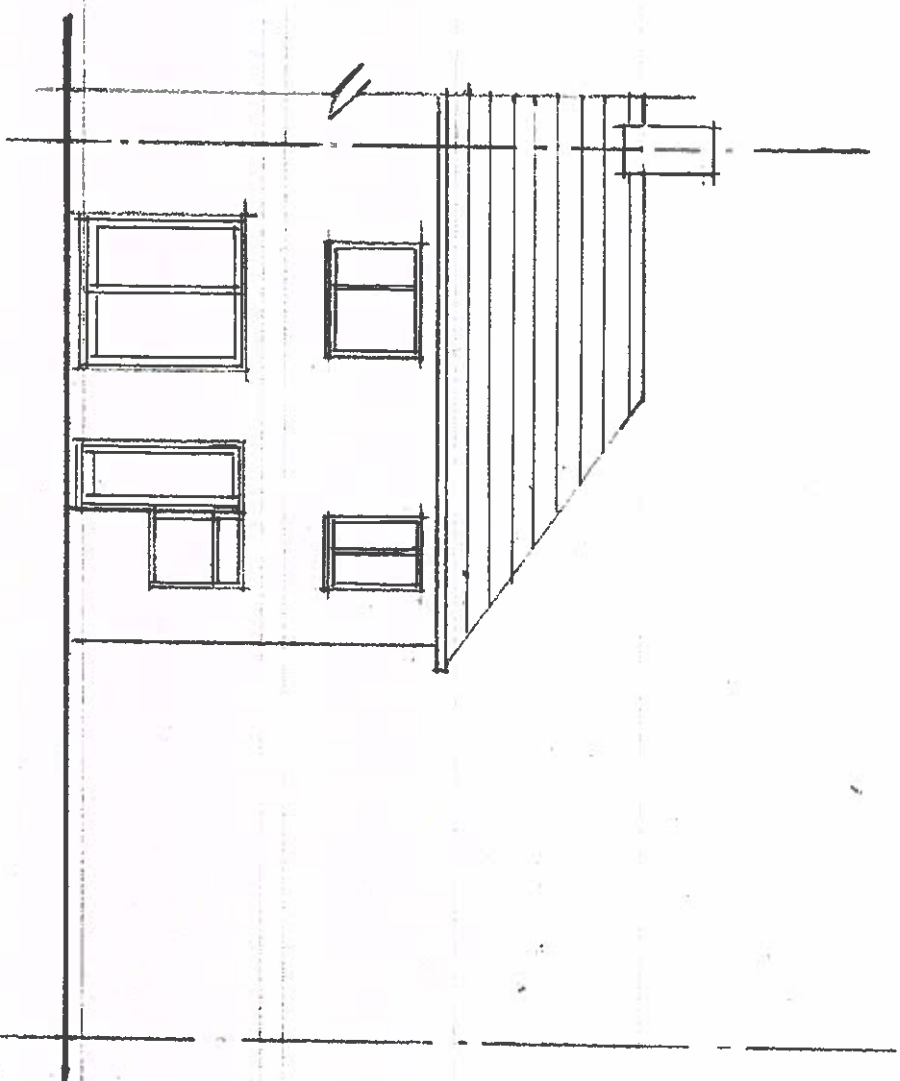

GARDEN ELEVATION



TEKTON DPW
Architects & Designers
12 STATION ROAD LONDON W7 3JE
Tel : 0208 640 7300
Email : tektion.dpw@btconnect.com


Site
27 DEANE AVENUE, SOUTH RUISLIP, HA4 6SP.
Drawing Title
EXISTING GARDEN ELEVATION
Scale
1:100 @ A3
Date
May 2023
Drawing No.
23/531/EX/04
Revision

PROPOSED DRAWINGS – 1:100 @ A3
FOR
SINGLE-STOREY SIDE & REAR EXTENSION.
AT
27 DEANE AVENUE, SOUTH RUISLIP, HA4 6SP.


TEKTON DPW
Architects & Designers

Address : 12 Station Road, London W7 3JE
TEL : 020 8840 7300
FAX : 020 8840 7307
Email : tektion.dpw@btconnect.com
Registered in England No. 03728981

Date : March, 2024
Ref : 23/531/PR.Dwgs/3

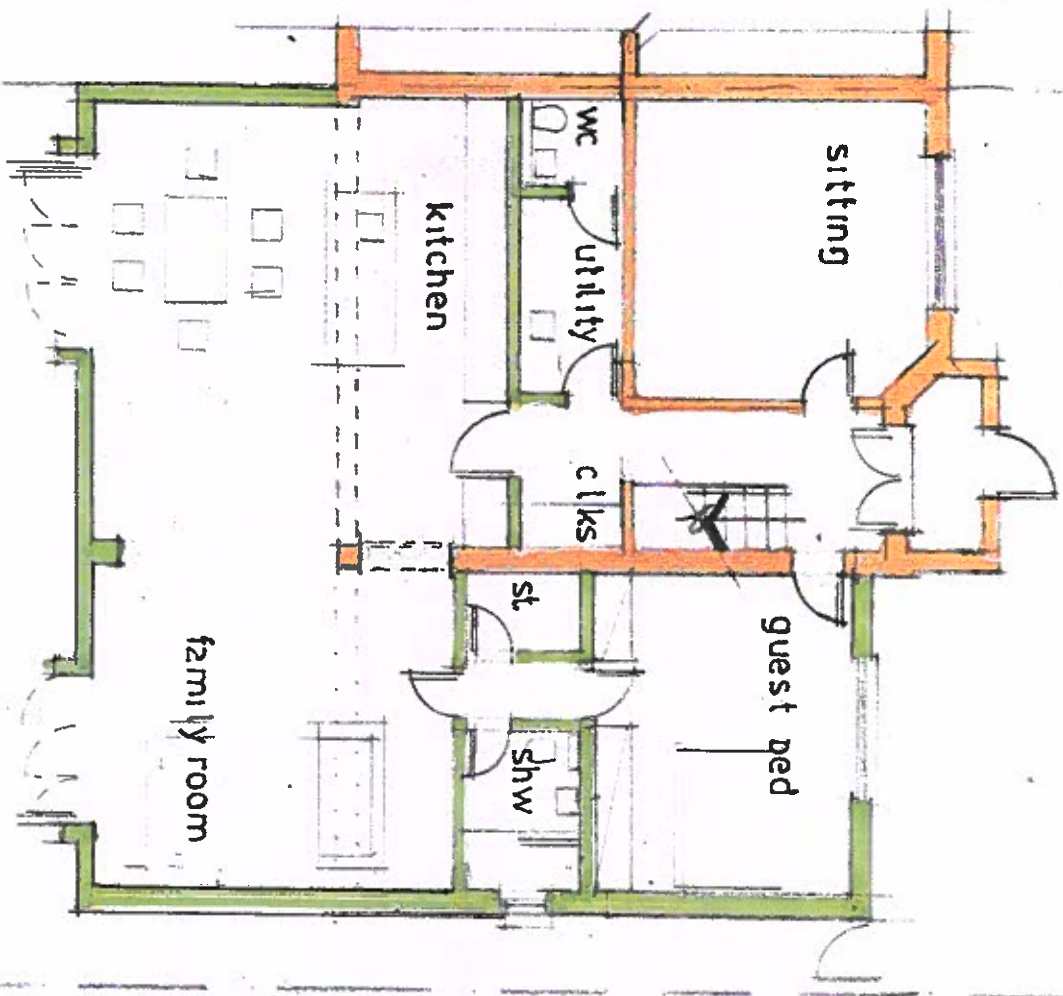

GROUND FLOOR PLAN

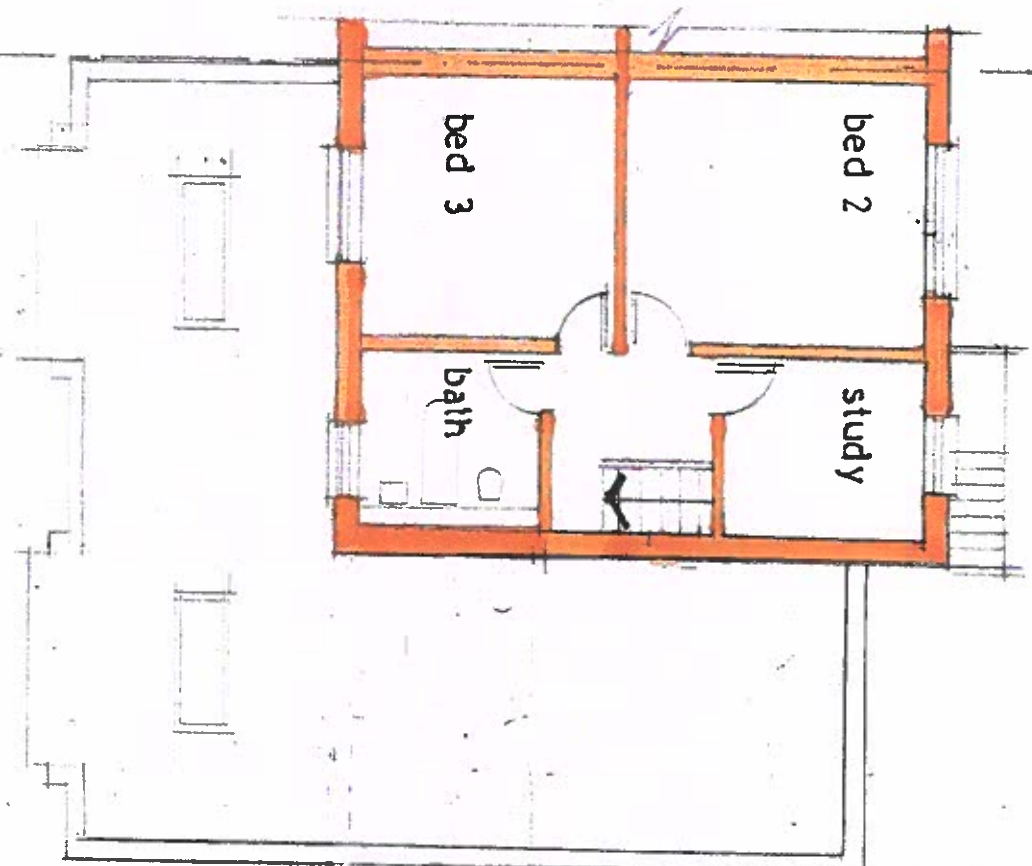

FIRST FLOOR PLAN



TEKTON DPW
Architects & Designers

12 STATION ROAD LONDON W7 3JE

Tel: 0208 840 7300
Email: tekton.dpw@btconnect.com

Site

27 DEANE AVENUE, SOUTH RUISLIP, HA4 6SP.

Drawing Title

SINGLE STOREY REAR & SIDE EXTENSION
PROPOSED GROUND & FIRST FLOOR PLAN

Scale

1:100 @ A3


Drawing No.

23/531/PR/01

Date

March 2024

Revision

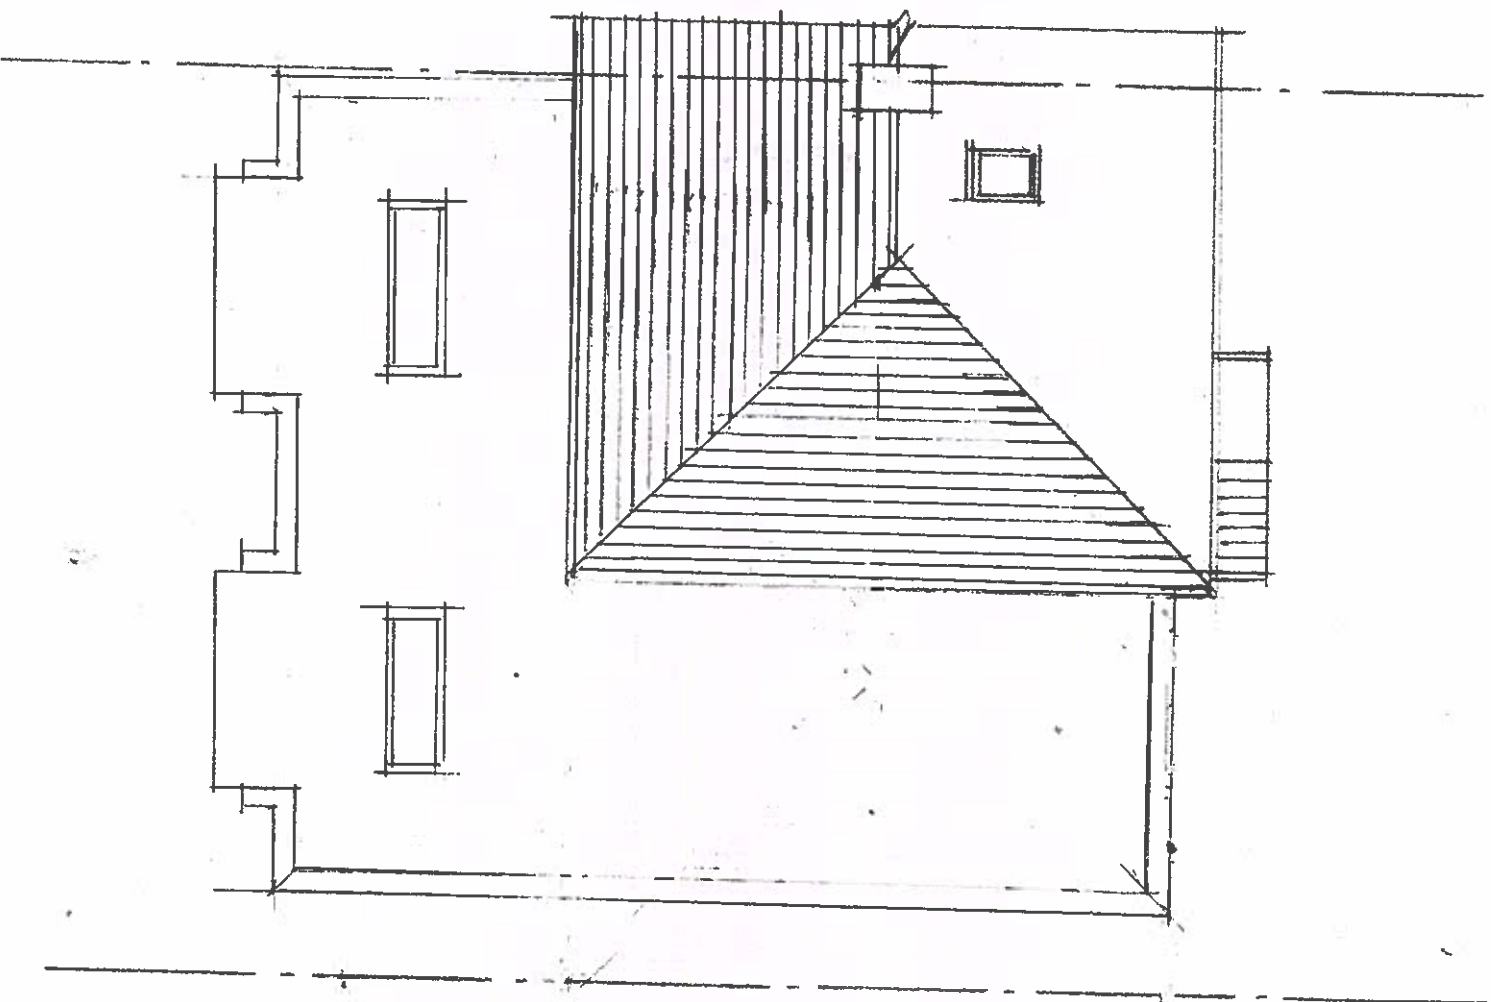

TEKTON DPW

Architects & Designers

12 STATION ROAD LONDON W7 3JE

Tel : 0208 840 7300

Email : tekon.dpw@btconnect.com

Site

27 DEANE AVENUE, SOUTH RUISLIP, HA4 6SP.

Drawing Title

**SINGLE STOREY REAR & SIDE EXTENSION
PROPOSED ROOF PLAN**

Scale

Date


1:100 @ A3

March 2024


Drawing No.

Revision

23/531/PR/02

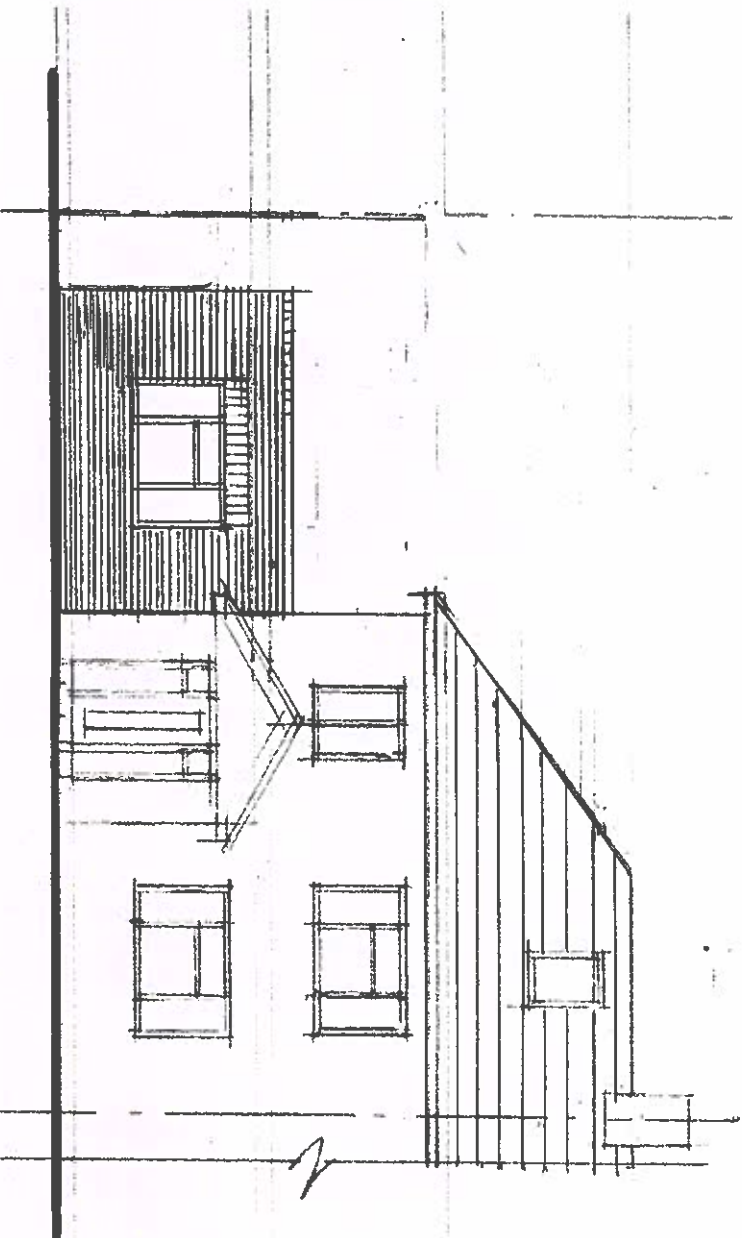

STREET ELEVATION

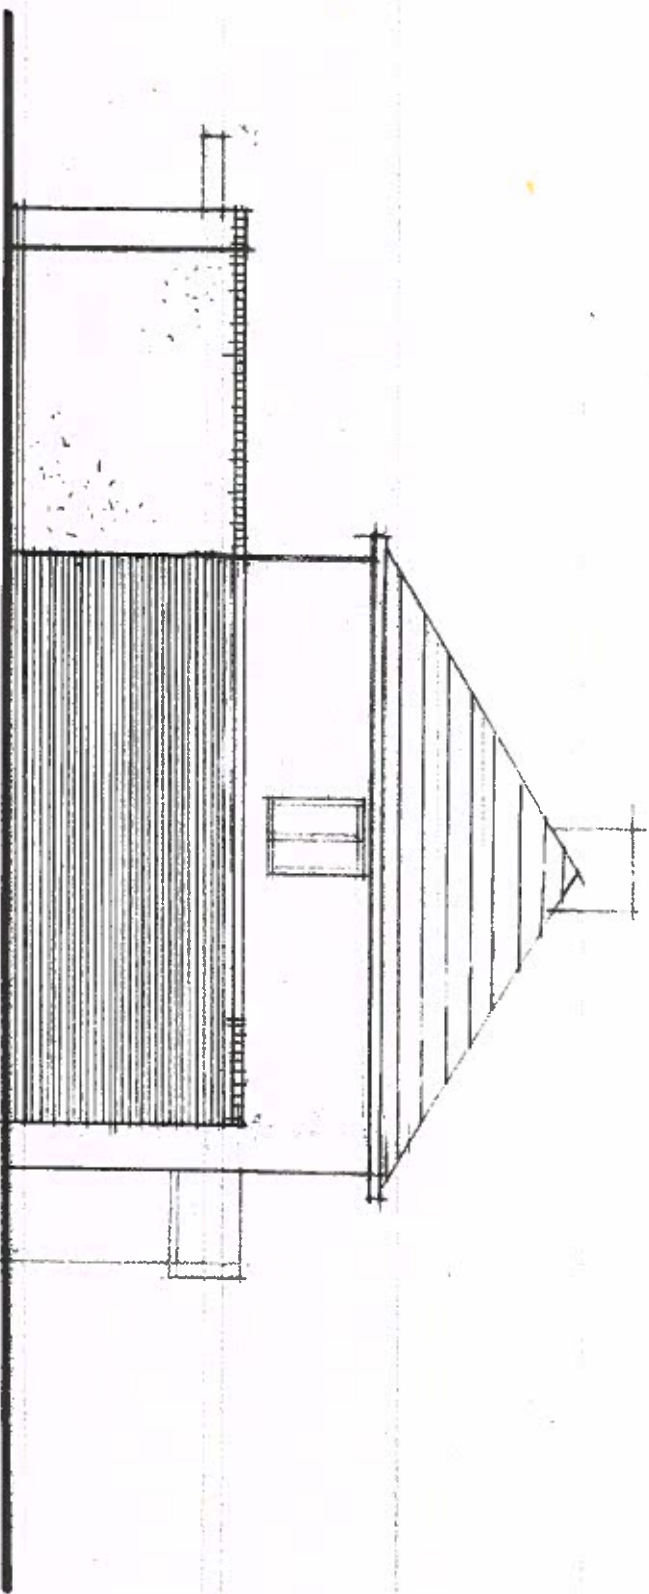

WEST ELEVATION



TEKTON DPW

Architects & Designers

12 STATION ROAD LONDON W7 3JE

Tel : 0208 840 7300

Email : tekon.dpw@btconnect.com

Site

27 DEANE AVENUE, SOUTH RUISLIP, HA4 6SP.

Drawing Title

SINGLE STOREY REAR & SIDE EXTENSION
PROPOSED STREET & WEST ELEVATIONS

Scale

Date

1:100 @ A3


March 2024

Drawing No.

Revision

23/531/PR/03

GARDEN ELEVATION

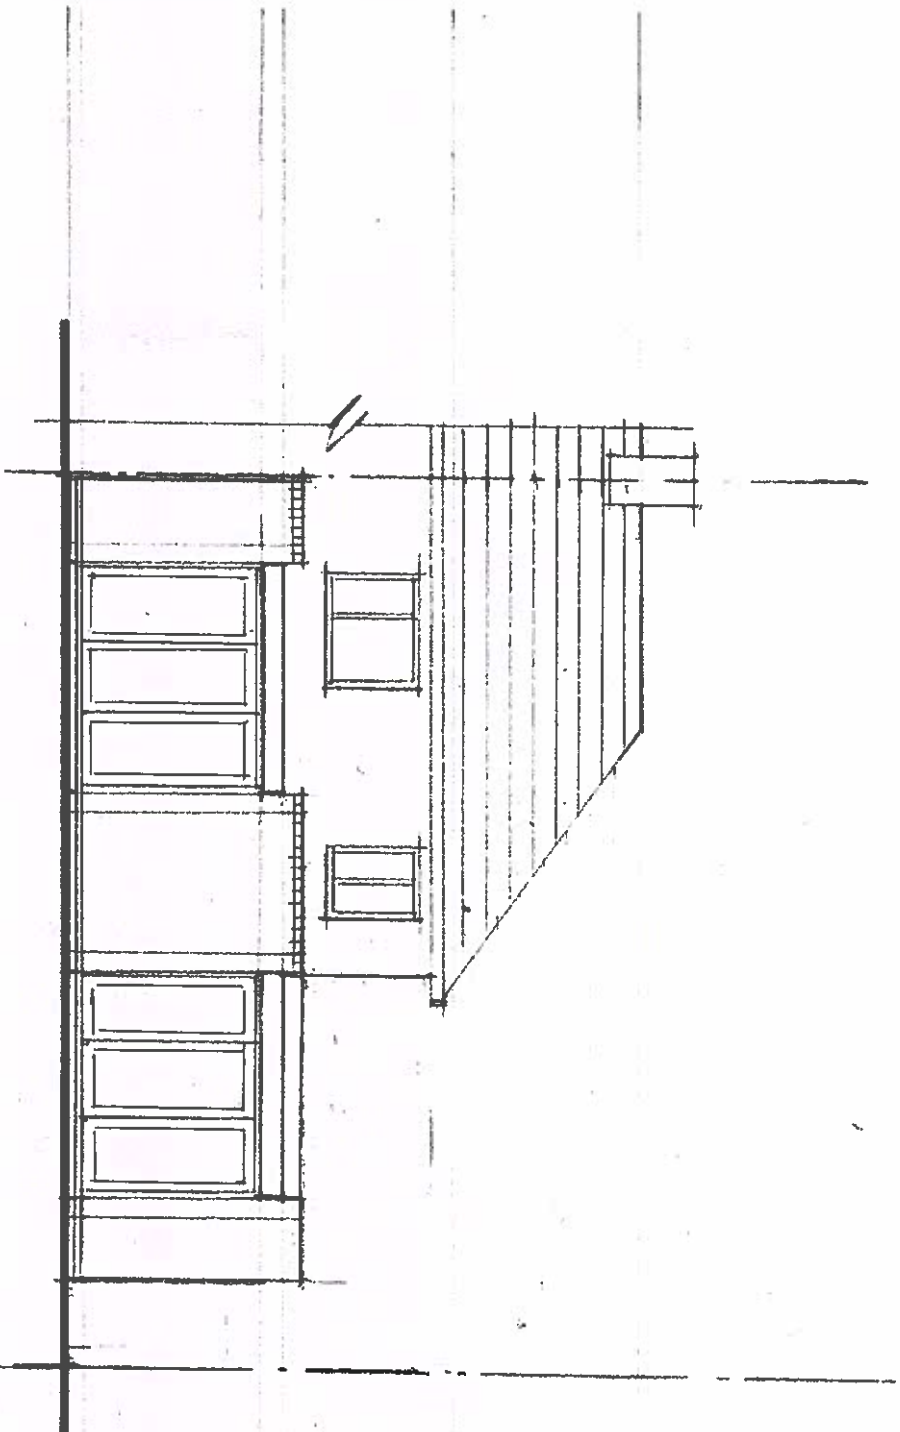

TEKTON DPW

Architects & Designers

12 STATION ROAD LONDON W7 3JE

Tel : 0208 640 7300

Email : tekon.dpw@btconnect.com

Site

27 DEANE AVENUE, SOUTH RUISLIP, HA4 6SP.

Drawing Title

SINGLE STOREY REAR & SIDE EXTENSION
PROPOSED GARDEN ELEVATION

Scale

1:100 @ A3

Date

March 2024

Drawing No.

Revision

23/531/PR/04