


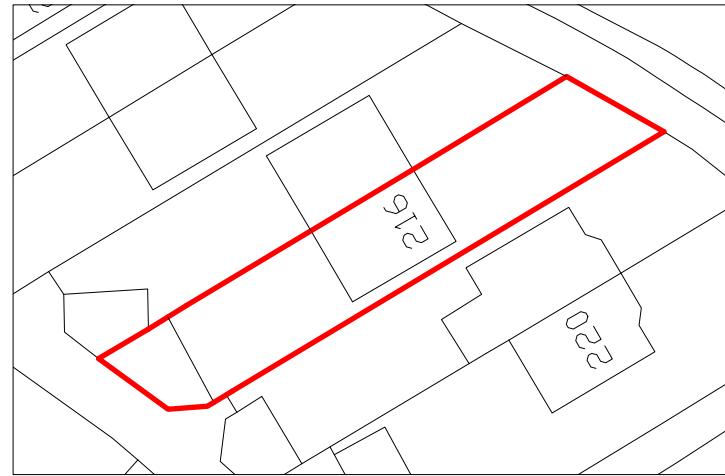


Location Plan
Scale 1:1250

GENERAL NOTES:
 1. ALL DIMENSIONS ARE IN MILLIMETER.
 2. VERIFY ALL DIMENSIONS AND CONDITIONS BEFORE BUILDING OR
 STARTING CONSTRUCTION. NOTIFY THE DESIGNER IMMEDIATELY OF ANY
 DISCREPANCY OR VARIATION.
 3. ALL WORK TO COMPLY WITH CURRENT BUILDING REGULATIONS
 AND CODES OF PRACTICE

**Location &
Block Plans**



Block Plan
Scale 1:500

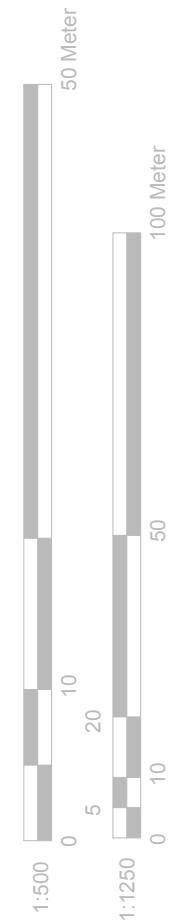

Site Address 216 West End Road Ruislip Middlesex HA4 6DU	Scale: 1:1250/500@A4 Date: 22/03/2021 Drawing No.: 2021/43 -04 Drawn By: FP	Revision Date: _____ _____ _____ _____ e:mail - faluckpatel@yahoo.com (M) +44 (0) 7871 466 254
--	---	---