


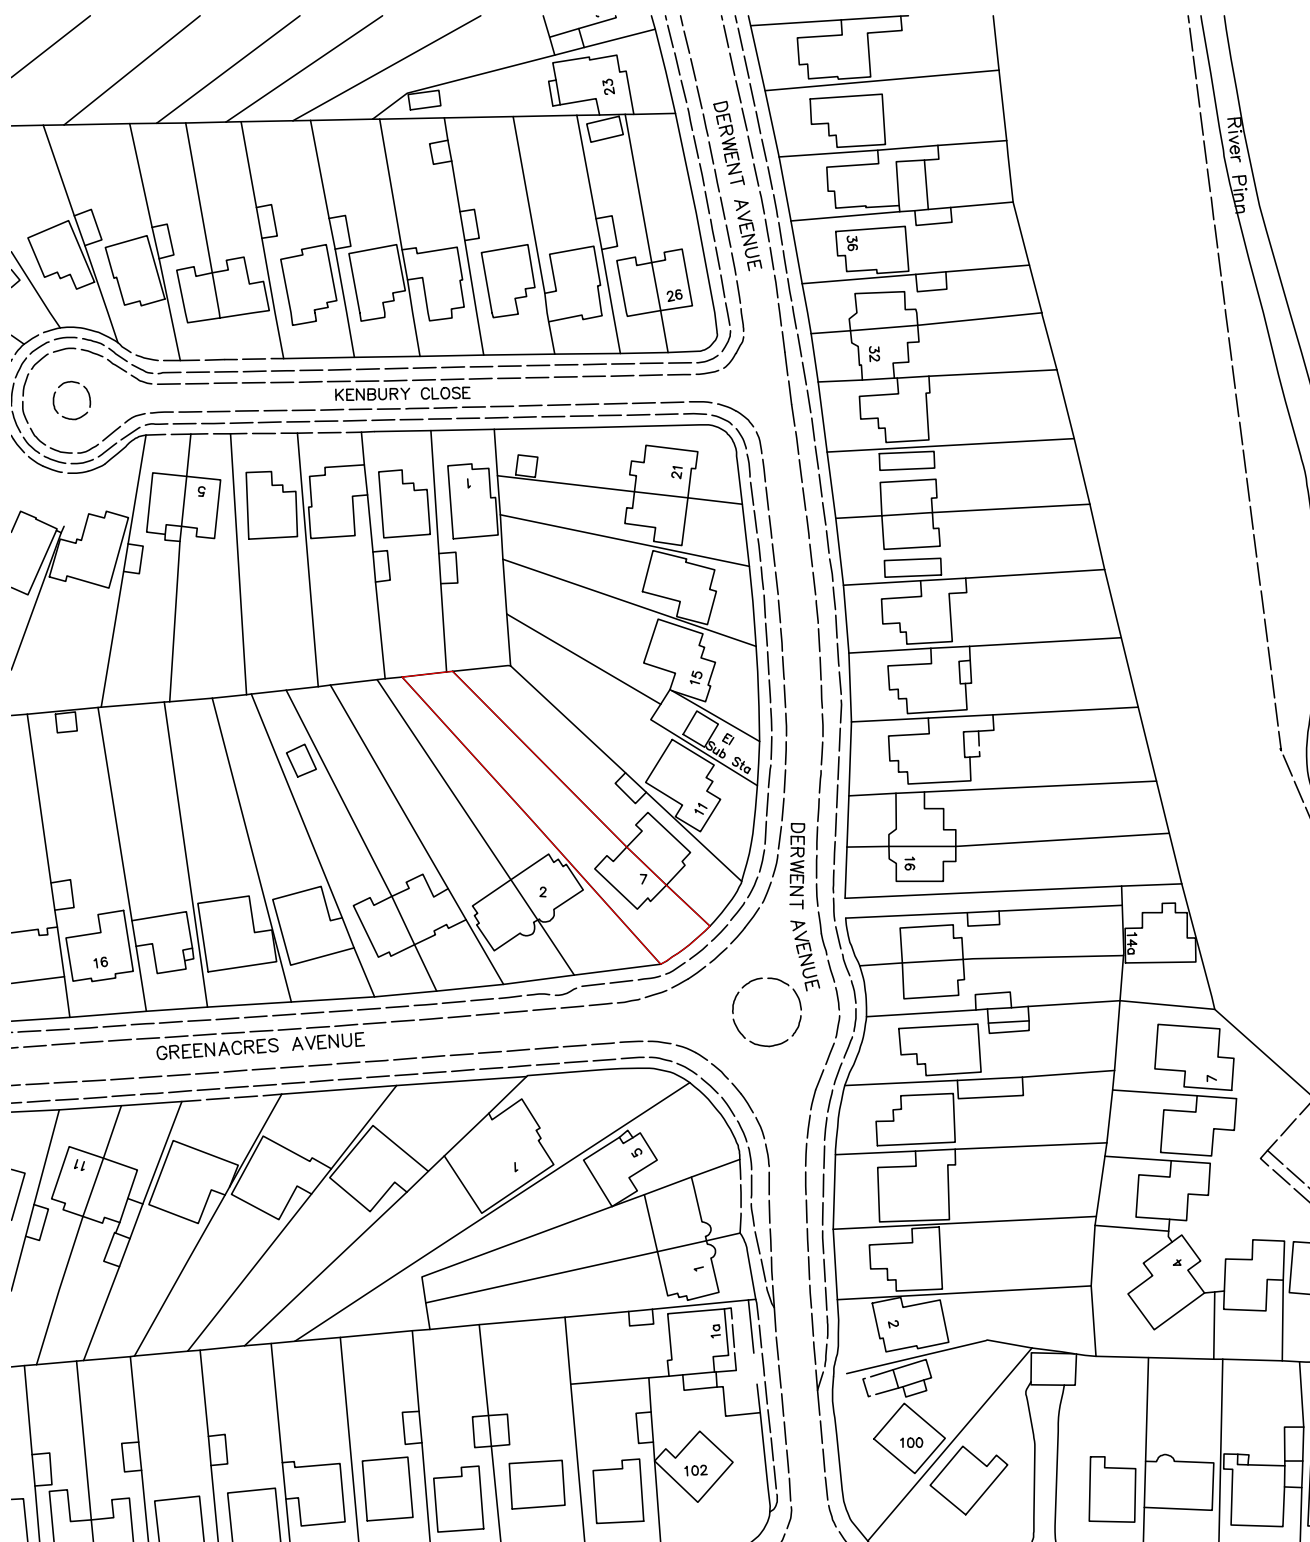

ABA Chartered Surveyors

49 The Green, Southall UB2 4AR

email: aba@aujla.co.uk

Tel: 020 8574 3535

scale 1:1250 @A4

date 05/01/21

title

Location plan

drg no

2046-os-01

rev

site

7 Derwnt Avenue, Ickenham.