

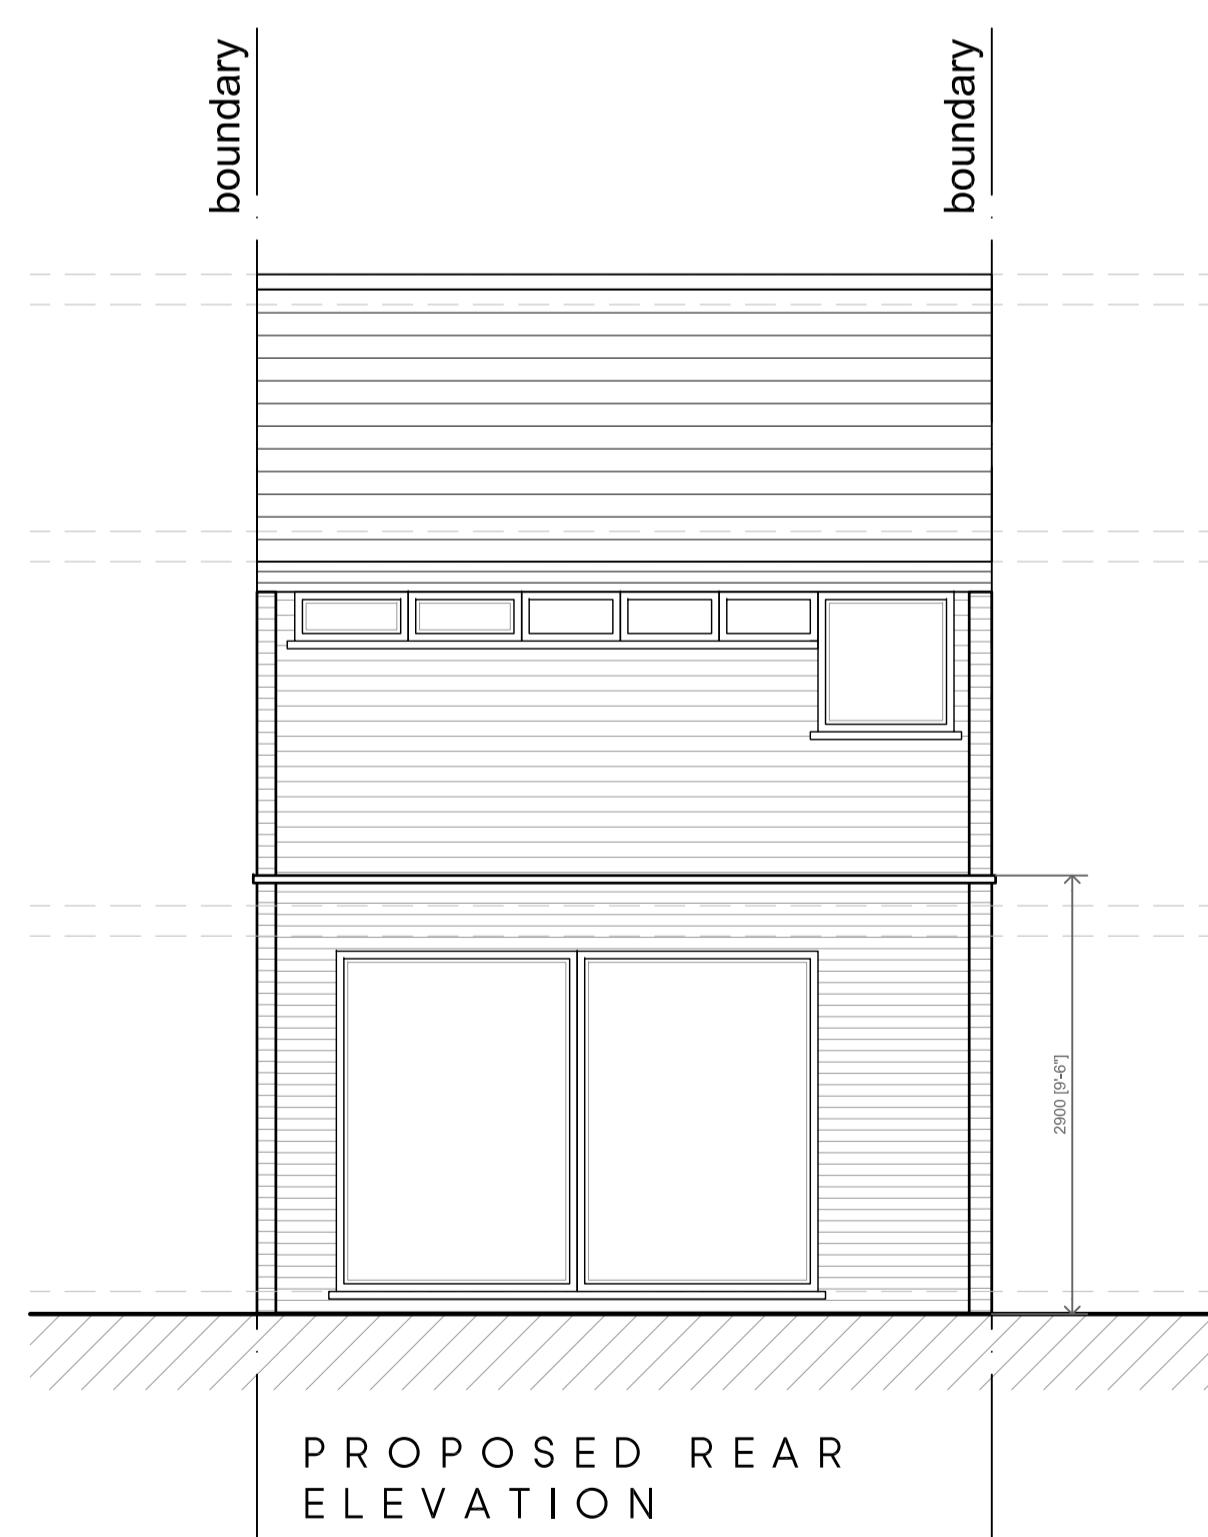


0 1m 2m 3m 4m 5m  
SCALE BAR 1:50

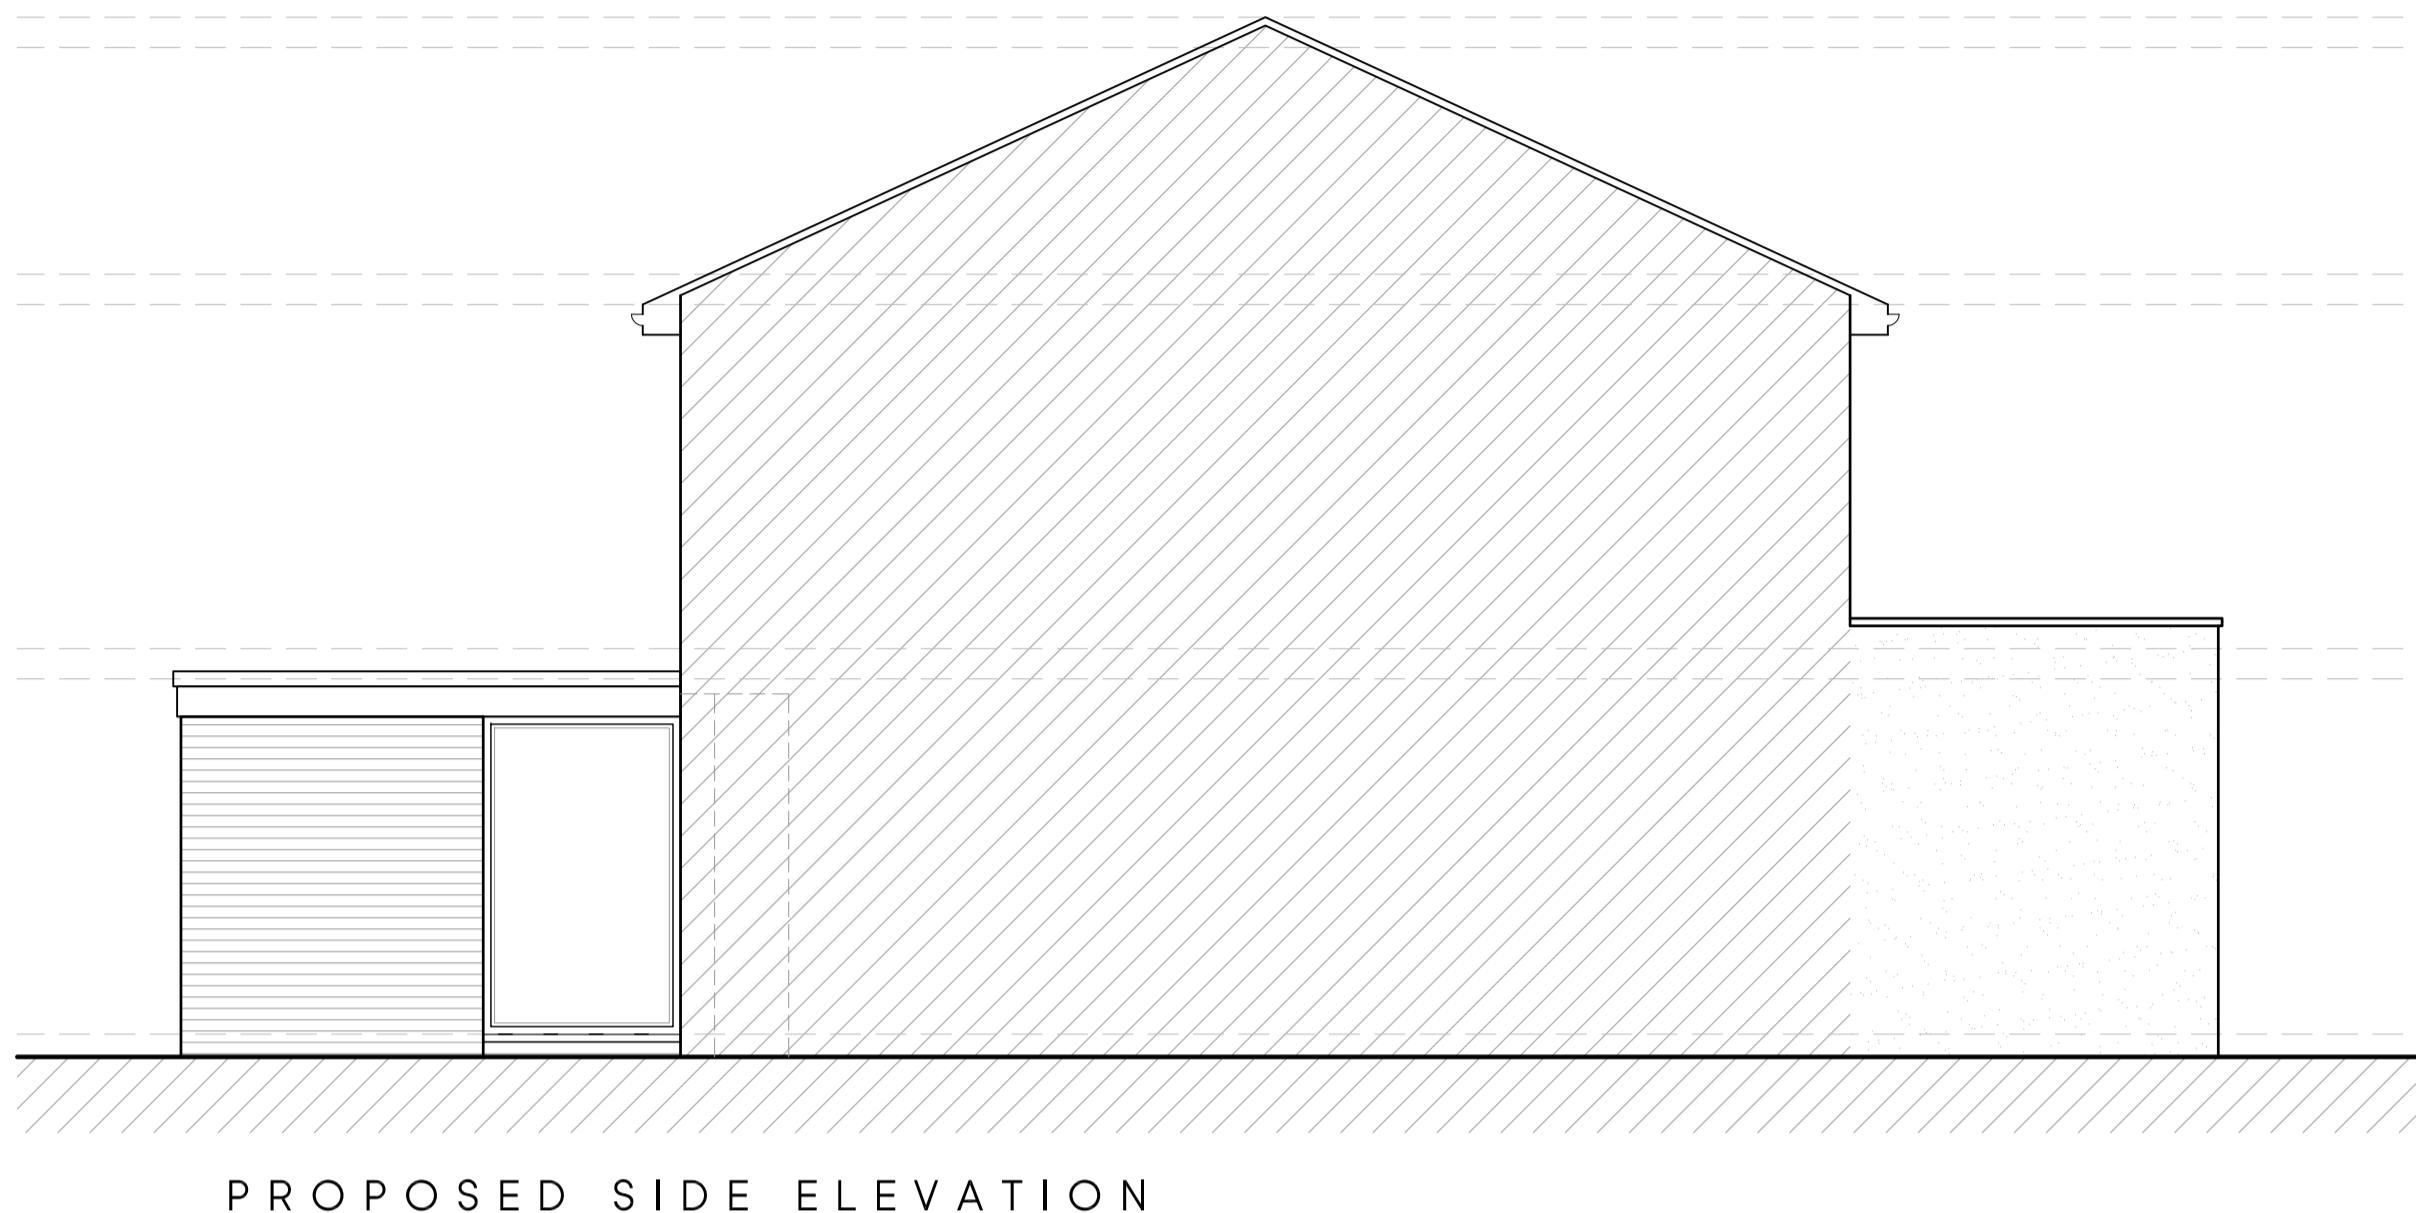

LOCATION PLAN  
SCALE 1:1250

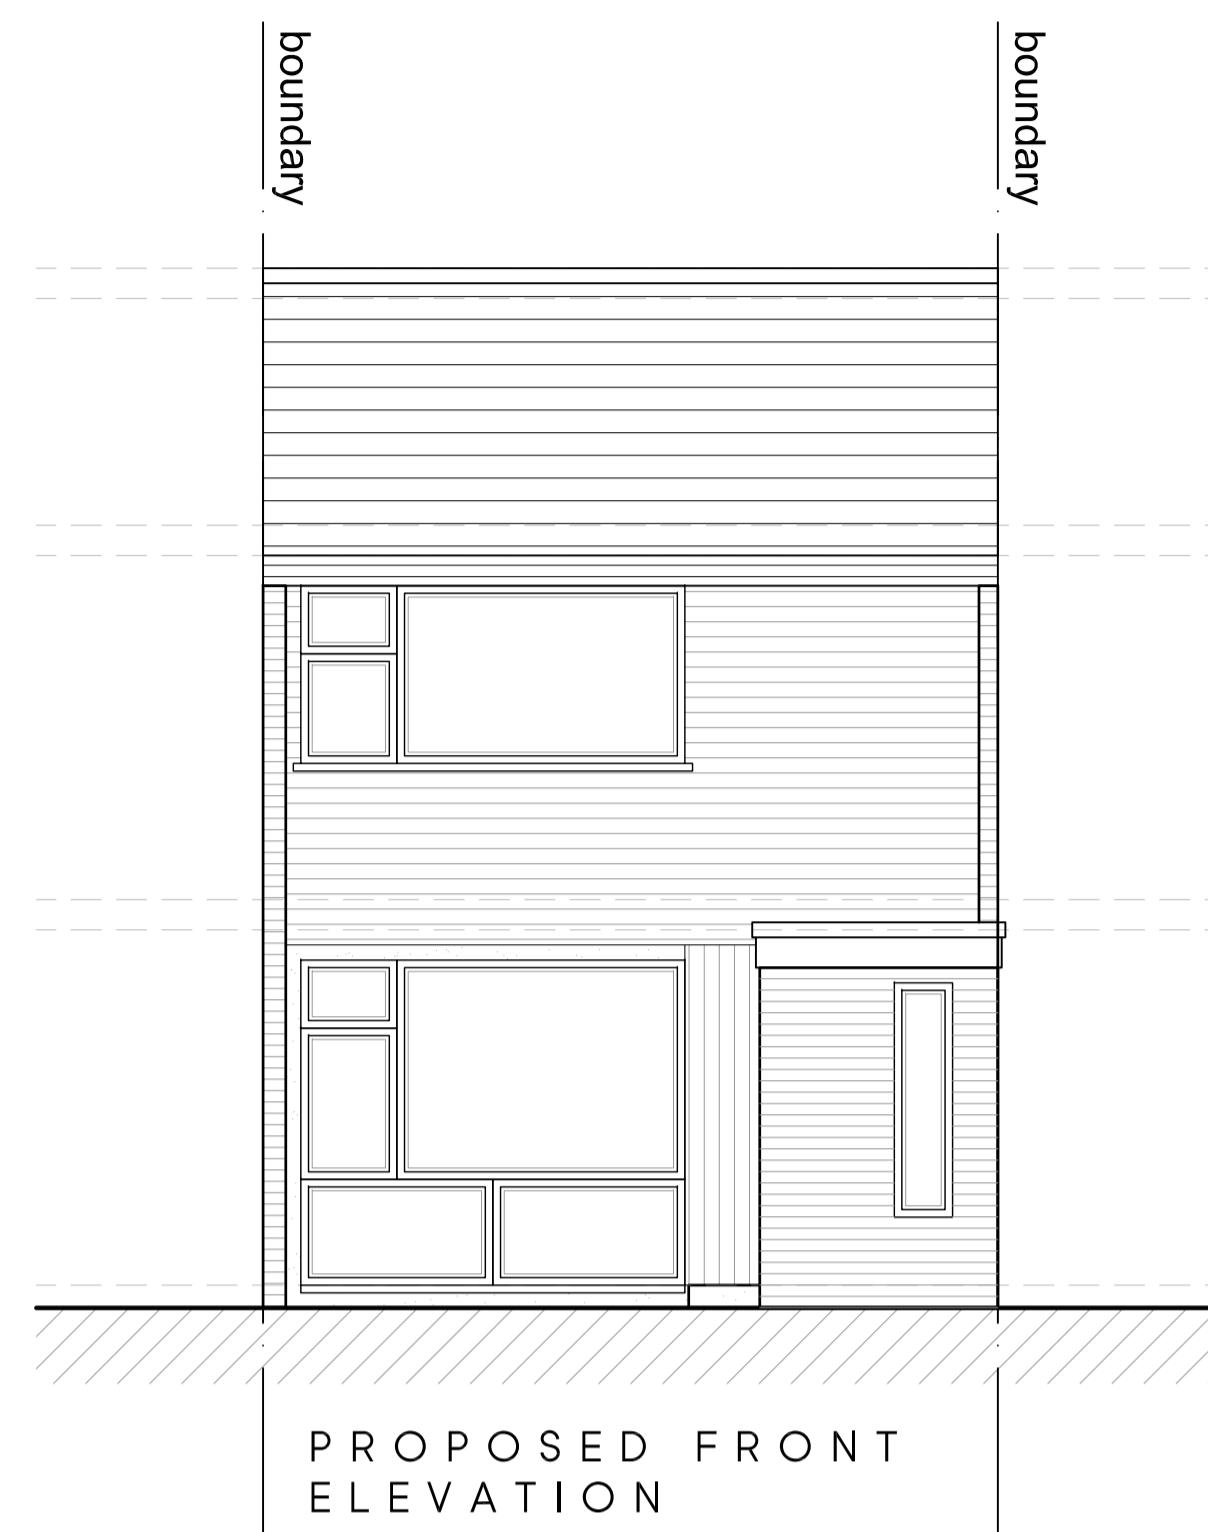

-	-	-	-
Rev. Date	Description	Init.	
Client			
MR & MRS RUPARELIA			
Project Title PROPOSED EXTENSION AND ALTERATIONS			
4 HAWKESWORTH CLOSE, NORTHWOOD, HA6 2FT			
Drawing Title			
PROPOSED ELEVATIONS			
Cad File P001	Sheet Size A1	Scale 1:50	
Drawn by BR	Drawing Date DEC 2024	Approved by BR	
Project No. 1998	Drawing No. P401	Revision -	

**Jutta**  
**Architects**  
Building 1, Chalfont Park, Chalfont St Peter,  
Gerrards Cross, SL9 0BG  
01992 840077 01992 840078  
info@jutta-architects.com  
jutta-architects.com

This drawing is property of Jutta Architects Ltd © and must not be copied or otherwise reproduced. All dimensions must be checked on site before commencing work. No dimensions to be scaled from this drawing. This drawing was produced using AutoCAD 2016.

PLANNING ISSUE