



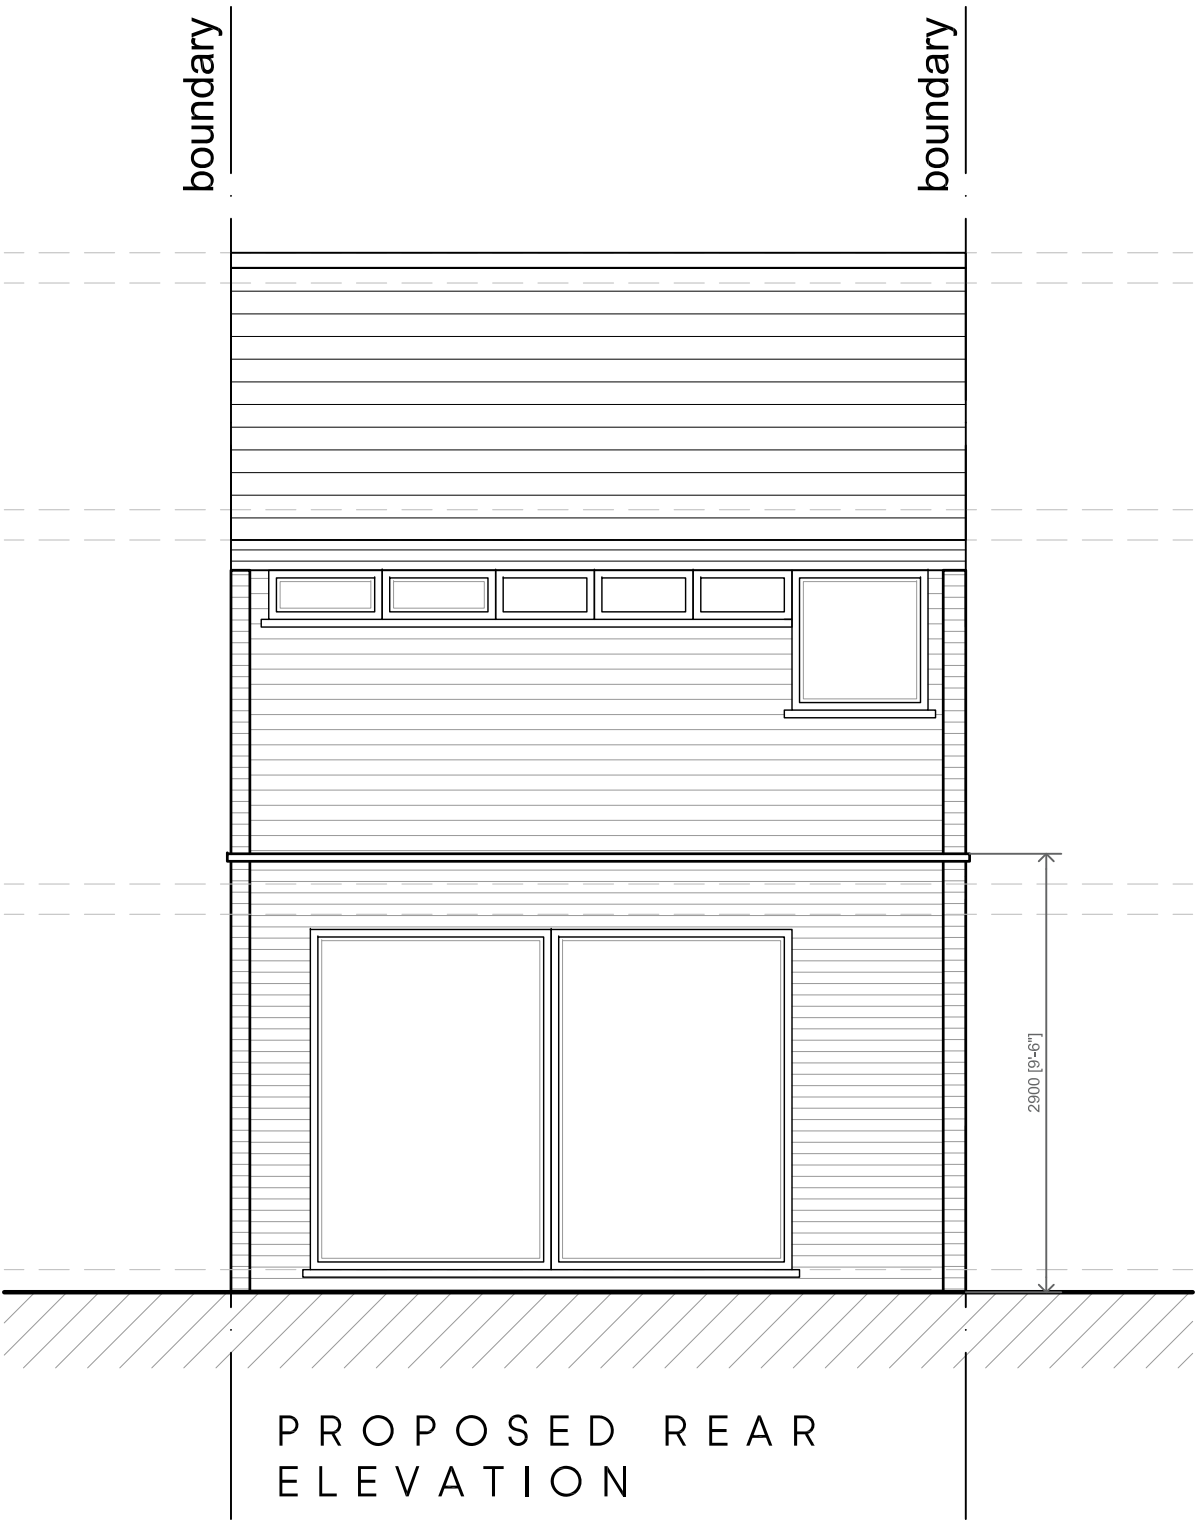

0 1m 2m 3m 4m 5m

SCALE BAR 1:50

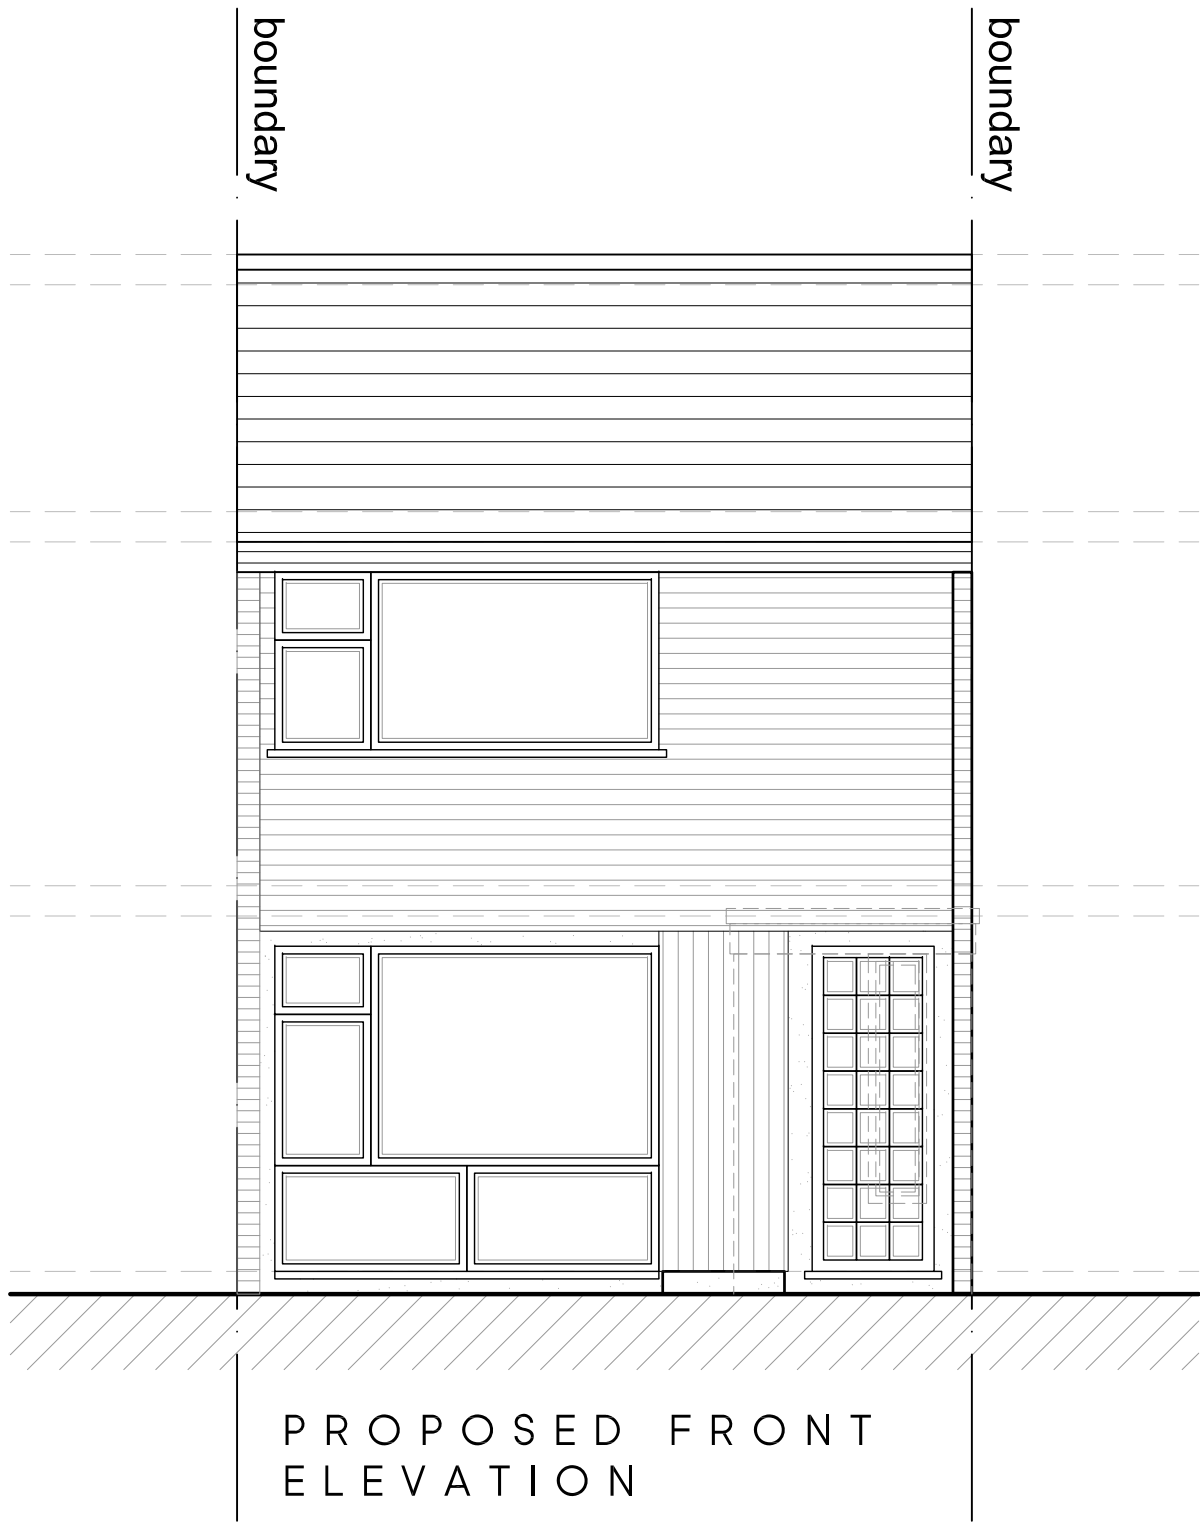

LOCATION PLAN
SCALE 1:1250

Rev	Date	Description	Init.
A	03.03.25	AMENDED TO SUIT PLANNERS COMMENTS	BR

Client

MR & MRS RUPARELIA

Project Title
PROPOSED EXTENSION AND ALTERATIONS

4 HAWKESWORTH CLOSE, NORTHWOOD, HA6 2FT

Drawing Title

PROPOSED ELEVATIONS

Cad File	Sheet Size	Scale
P001	A1	1:50
Drawn by	Drawing Date	Approved by
BR	DEC 2024	BR
Project No.	Drawing No.	Revision
1998	P401	A

Juttla Architects

Building 1, Chalfont Park, Chalfont St Peter,
Gerrards Cross, SL9 0BG

T 01923 840077 F 01923 840078
info@juttla-architects.com
juttla-architects.com

This drawing is property of Juttla Architects Ltd © and must not be copied or otherwise reproduced. All dimensions must be checked on site before commencing work. No dimensions to be scaled from this drawing. This drawing was produced using AutoCad 2016.

PLANNING ISSUE