


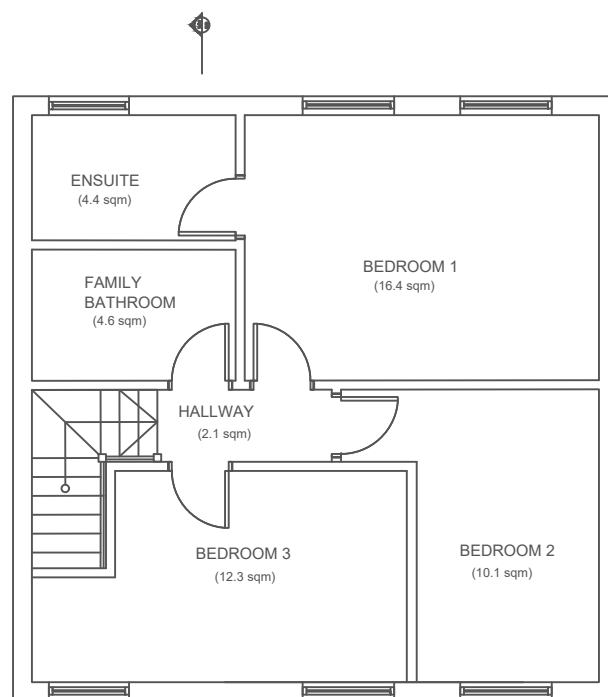


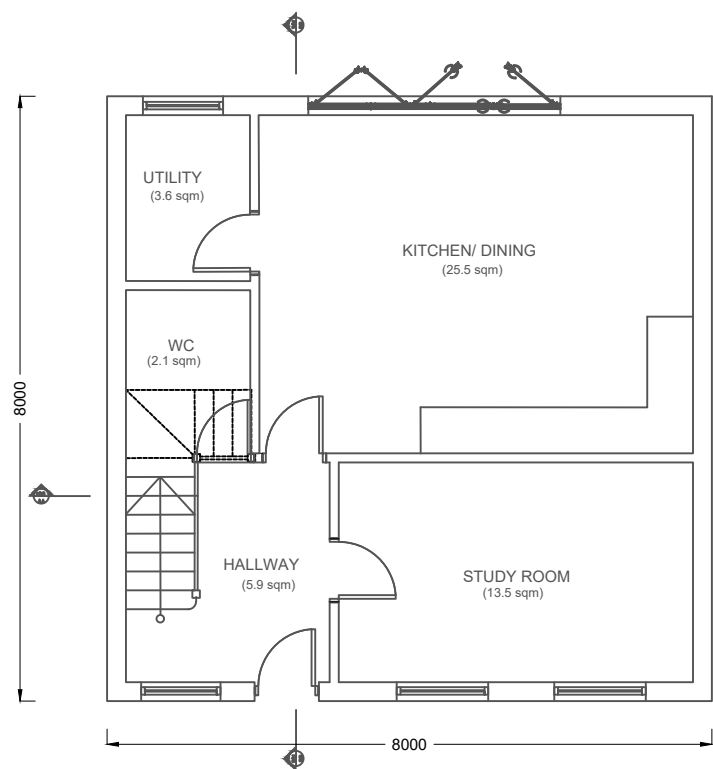


PROPOSED FIRST FLOOR

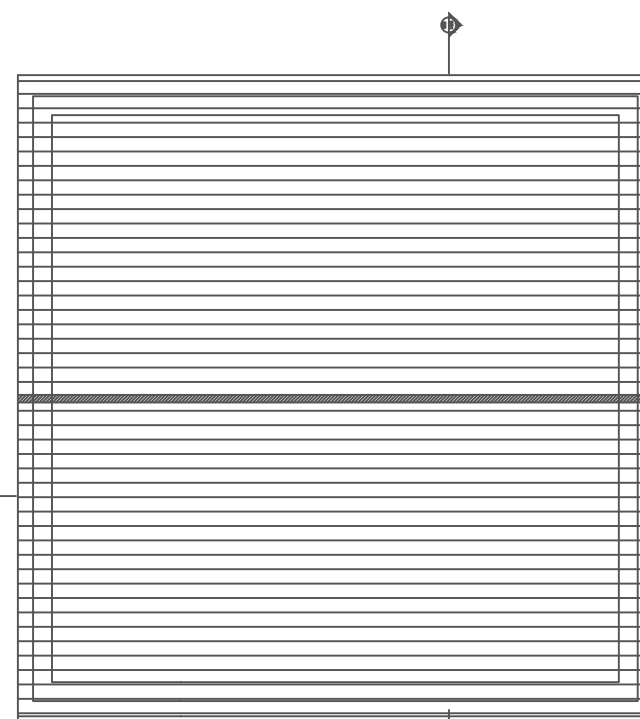

PROPOSED ROOF

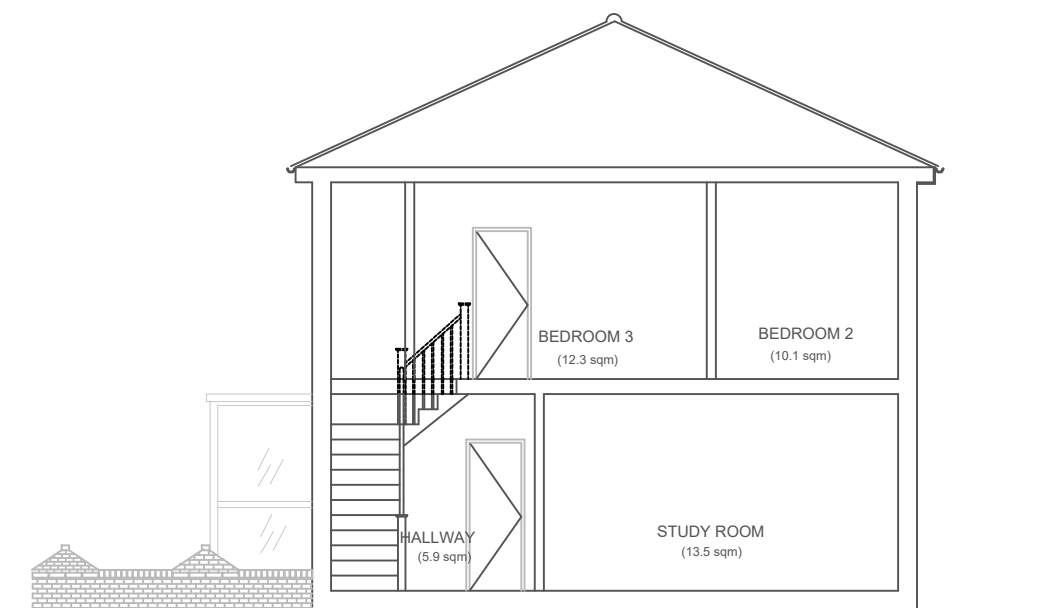

PROPOSED SECTION A-A

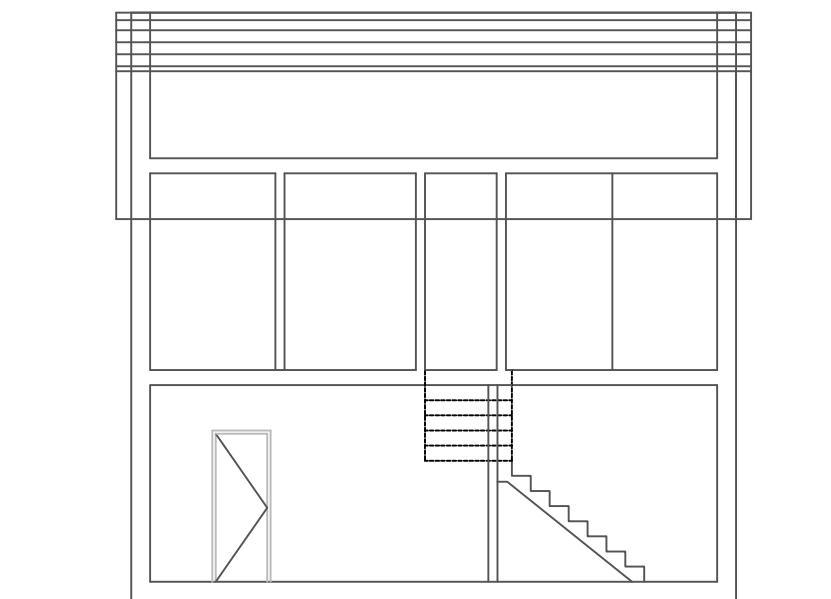

PROPOSED SECTION B-B



NOTES

Do not scale this drawing.

The purpose of this drawing is for planning.

This drawings is copyright.

ROOM AREA TABLE	
ROOM	AREA
STUDY ROOM	13.5
KITCHEN/DINING	25.6
UTILITY	3.6
WC	2.1
HALLWAY	5.9
BEDROOM 1	16.4
BEDROOM 1 EN-SUITE	4.4
BEDROOM 2	10.1
BEDROOM 3	12.3
FAMILY BATHROOM	4.6
HALLWAY	2.1
	100.6

KEY:

- EXISTING WALLS
- PROPOSED WALLS
- BOUNDARY LINE

Full Planning Application	2	Sep. 22	
Planning Pre-application	1	Mar. 21	
Purpose of Issue	Rev	Date	Authorised

Client:
Mr & Mrs Shtini

Project:
Land Adjacent to 24 Leaholme Waye,
HA4 7RA

Title:
201_Proposed Plans and Sections

Scale: 1:100	Drawn: MS Date: SEP 22	Checked: Date:	Authorised: Date:	Dwg Size: A3
Drawing Number: 201				Rev