


NOTES

CONTRACTORS MUST VERIFY ALL DIMENSIONS ON SITE BEFORE COMMENCING ANY WORK ON SHOP DRAWINGS

DO NOT SCALE FROM THIS DRAWING

RS AT&A COPYRIGHT

- Notes:
1. Do not scale this drawing
 2. All dimensions to be verified on site and any discrepancy reported to the client
 3. This drawing to be read in conjunction with all relevant drawings

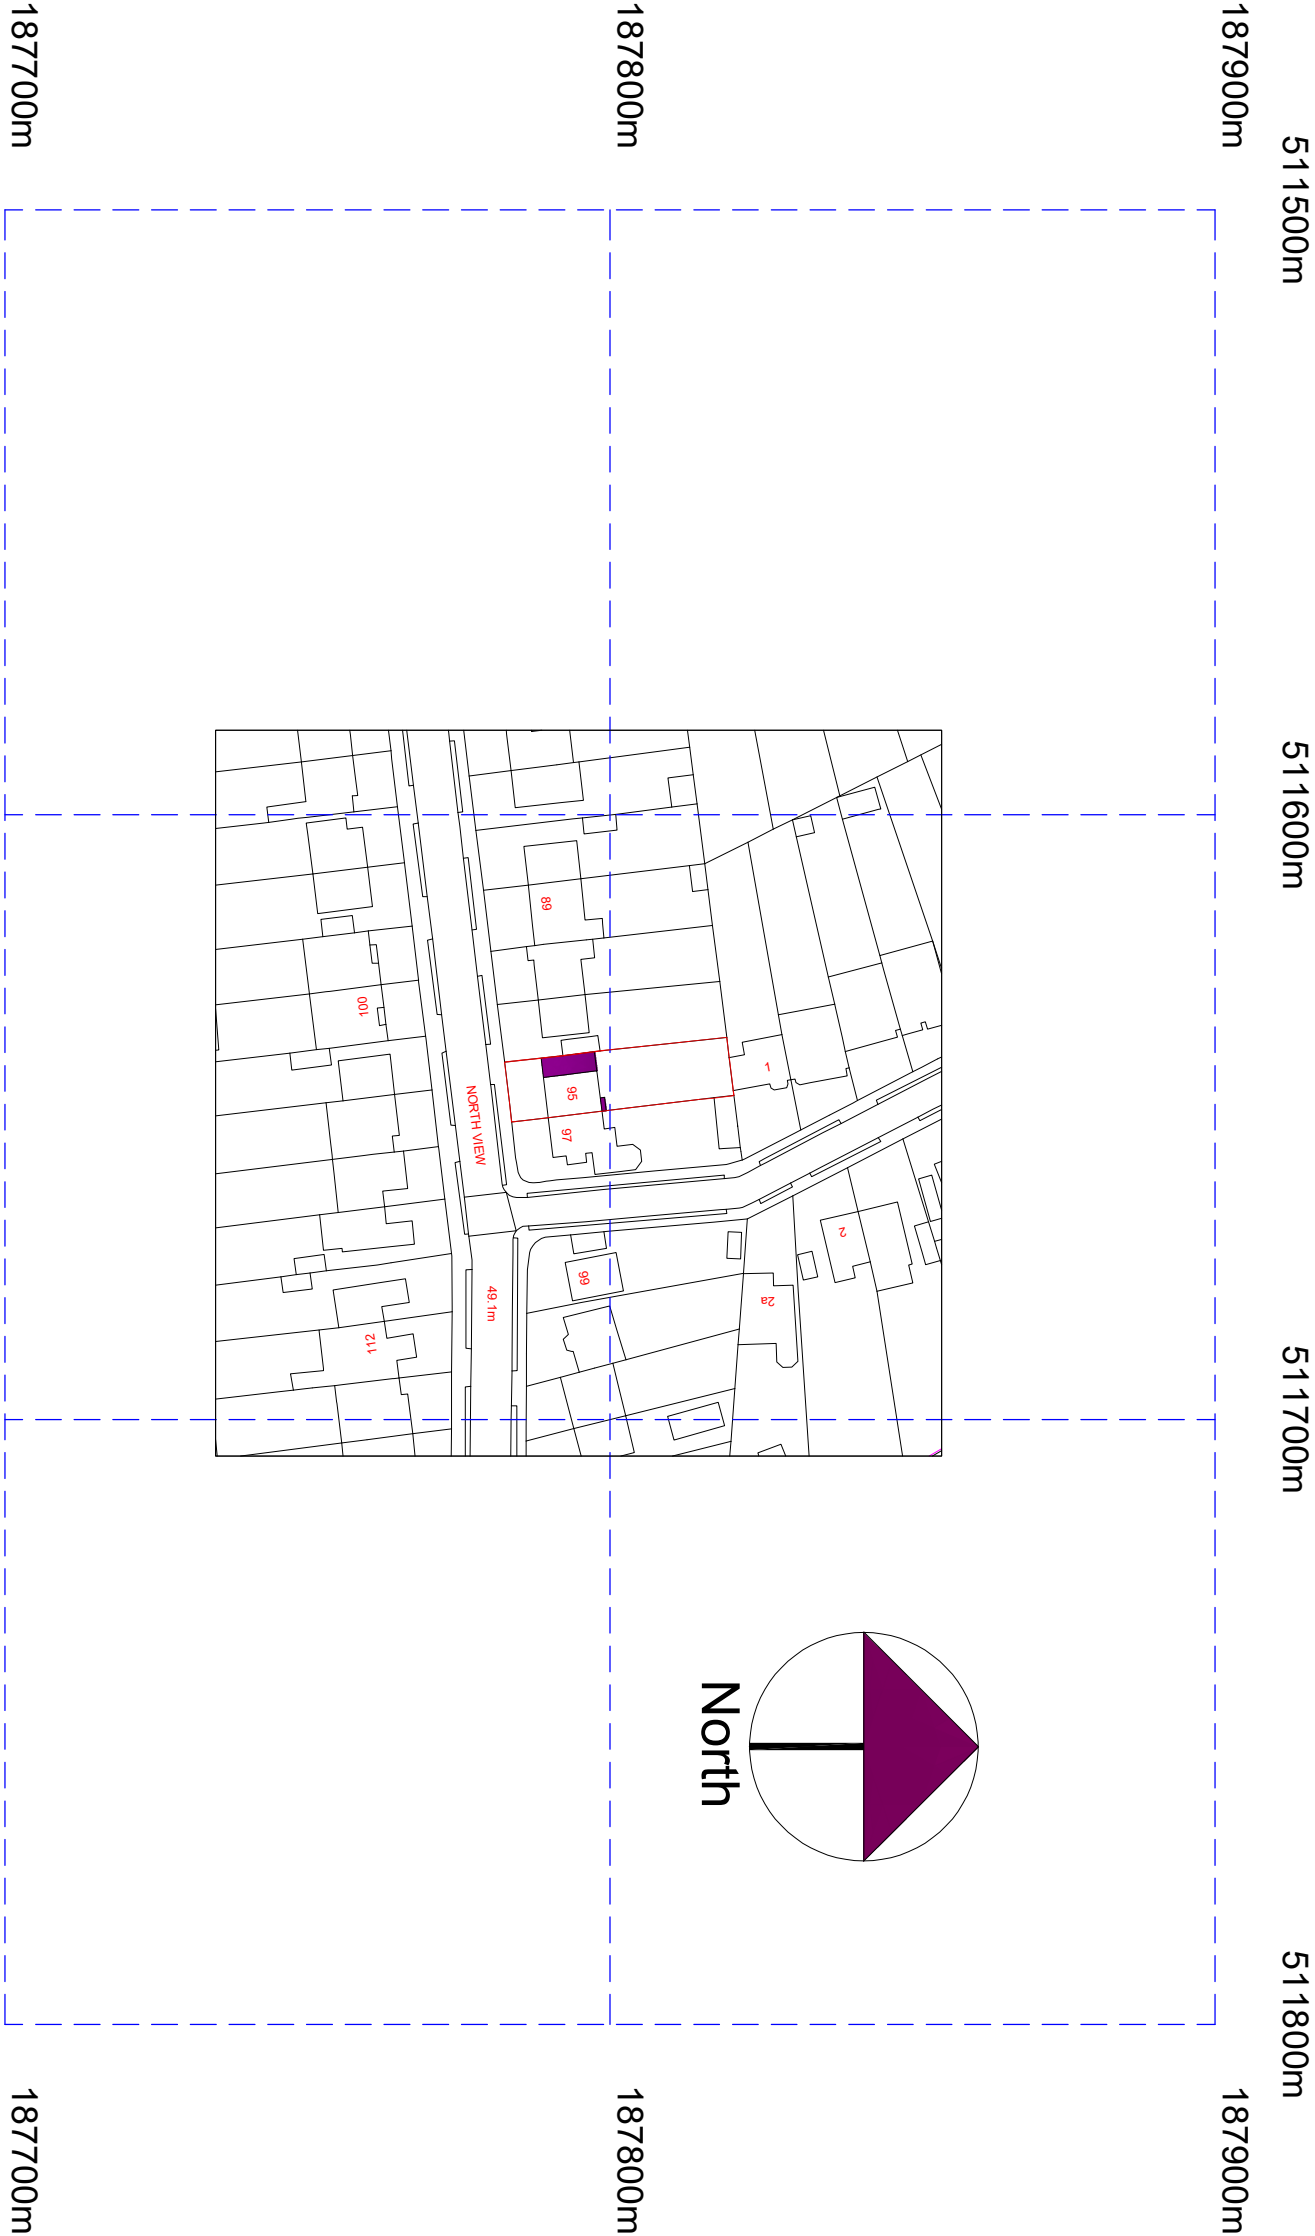

©Crown Copyright and database rights 2021 OS Licence no. 100025568

A	Planning Issue	20.03.25	RS
REV	AMENDMENT	DATE	CHKD

CLIENT

Samireel Gill

PROJECT

95 North View

Pinner - Middlesex

HAS 1PX

DRAWING TITLE

Proposed Location Plan

Sheet 5

SCALE	DRAWN BY	CHECKED	DATE
1:625 @ A1	RS	RS	20.03.25
1:1250 @ A3			

DRAWING STATUS

Planning Issue

DRAWING NUMBER	REVISION
2024 - 115 - 05	A