
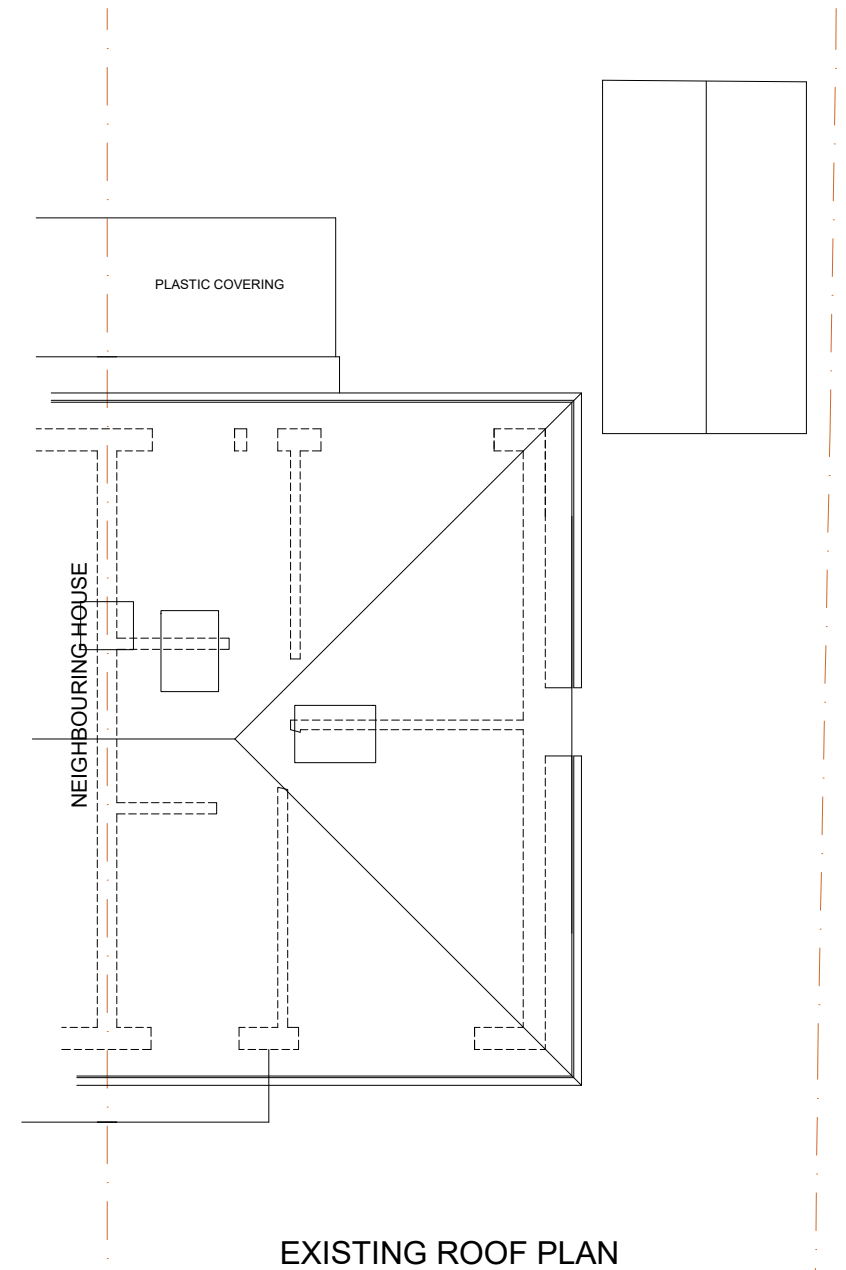
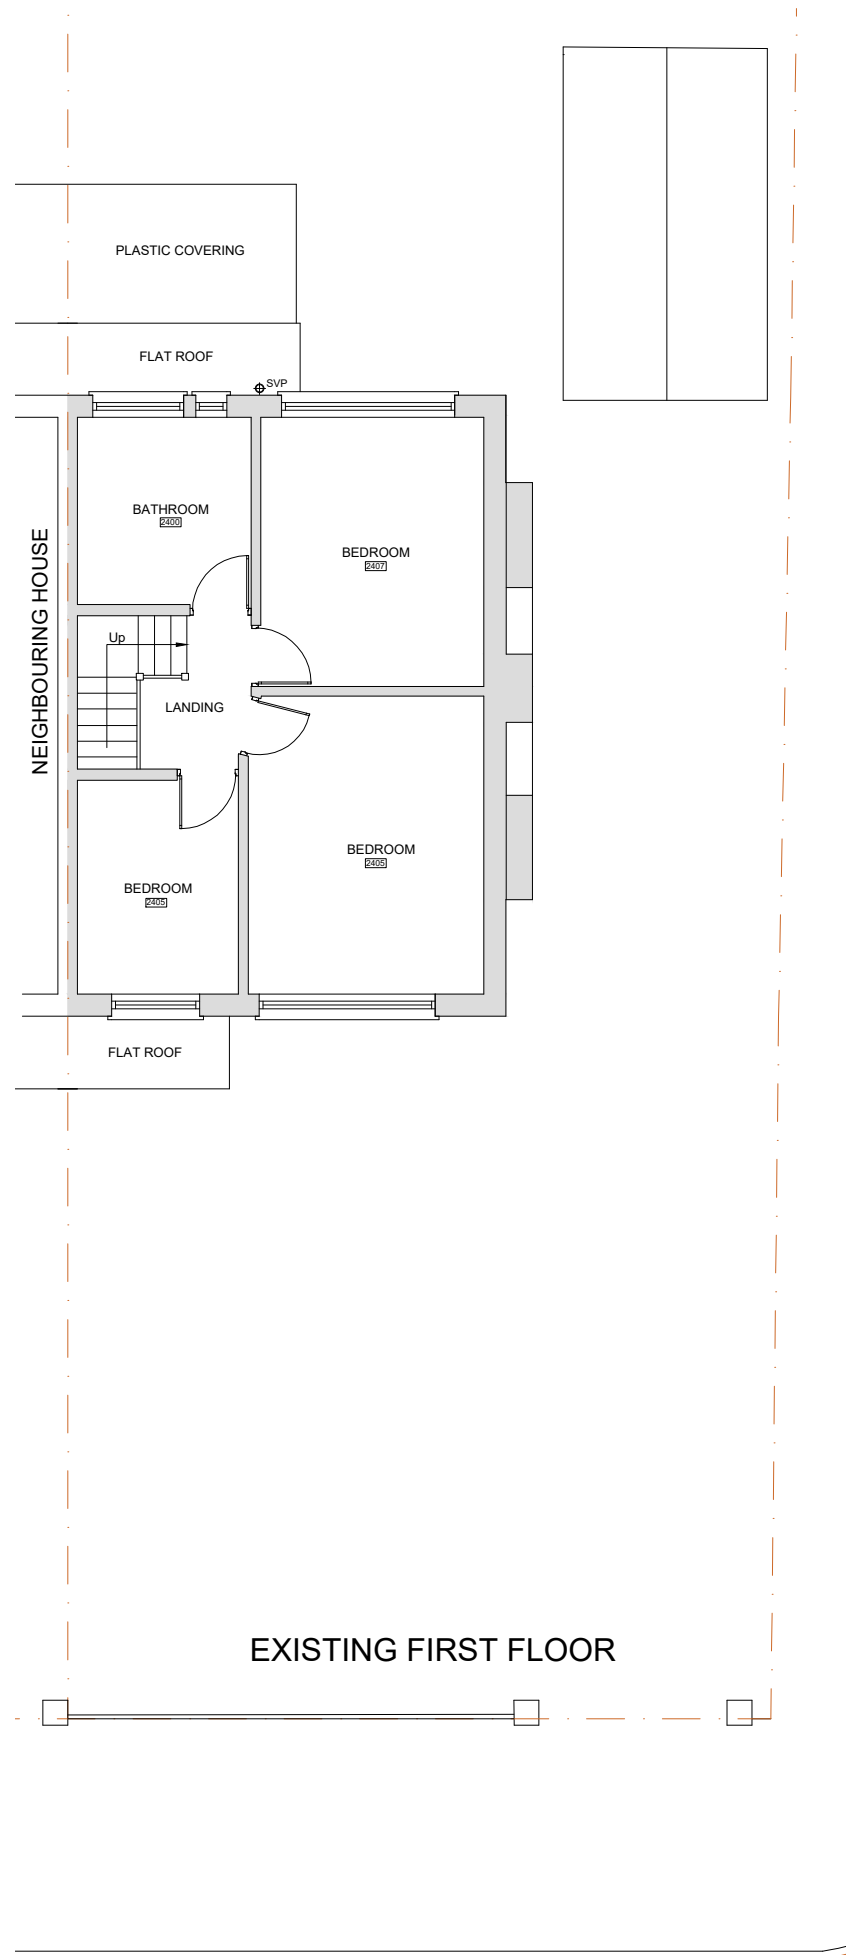


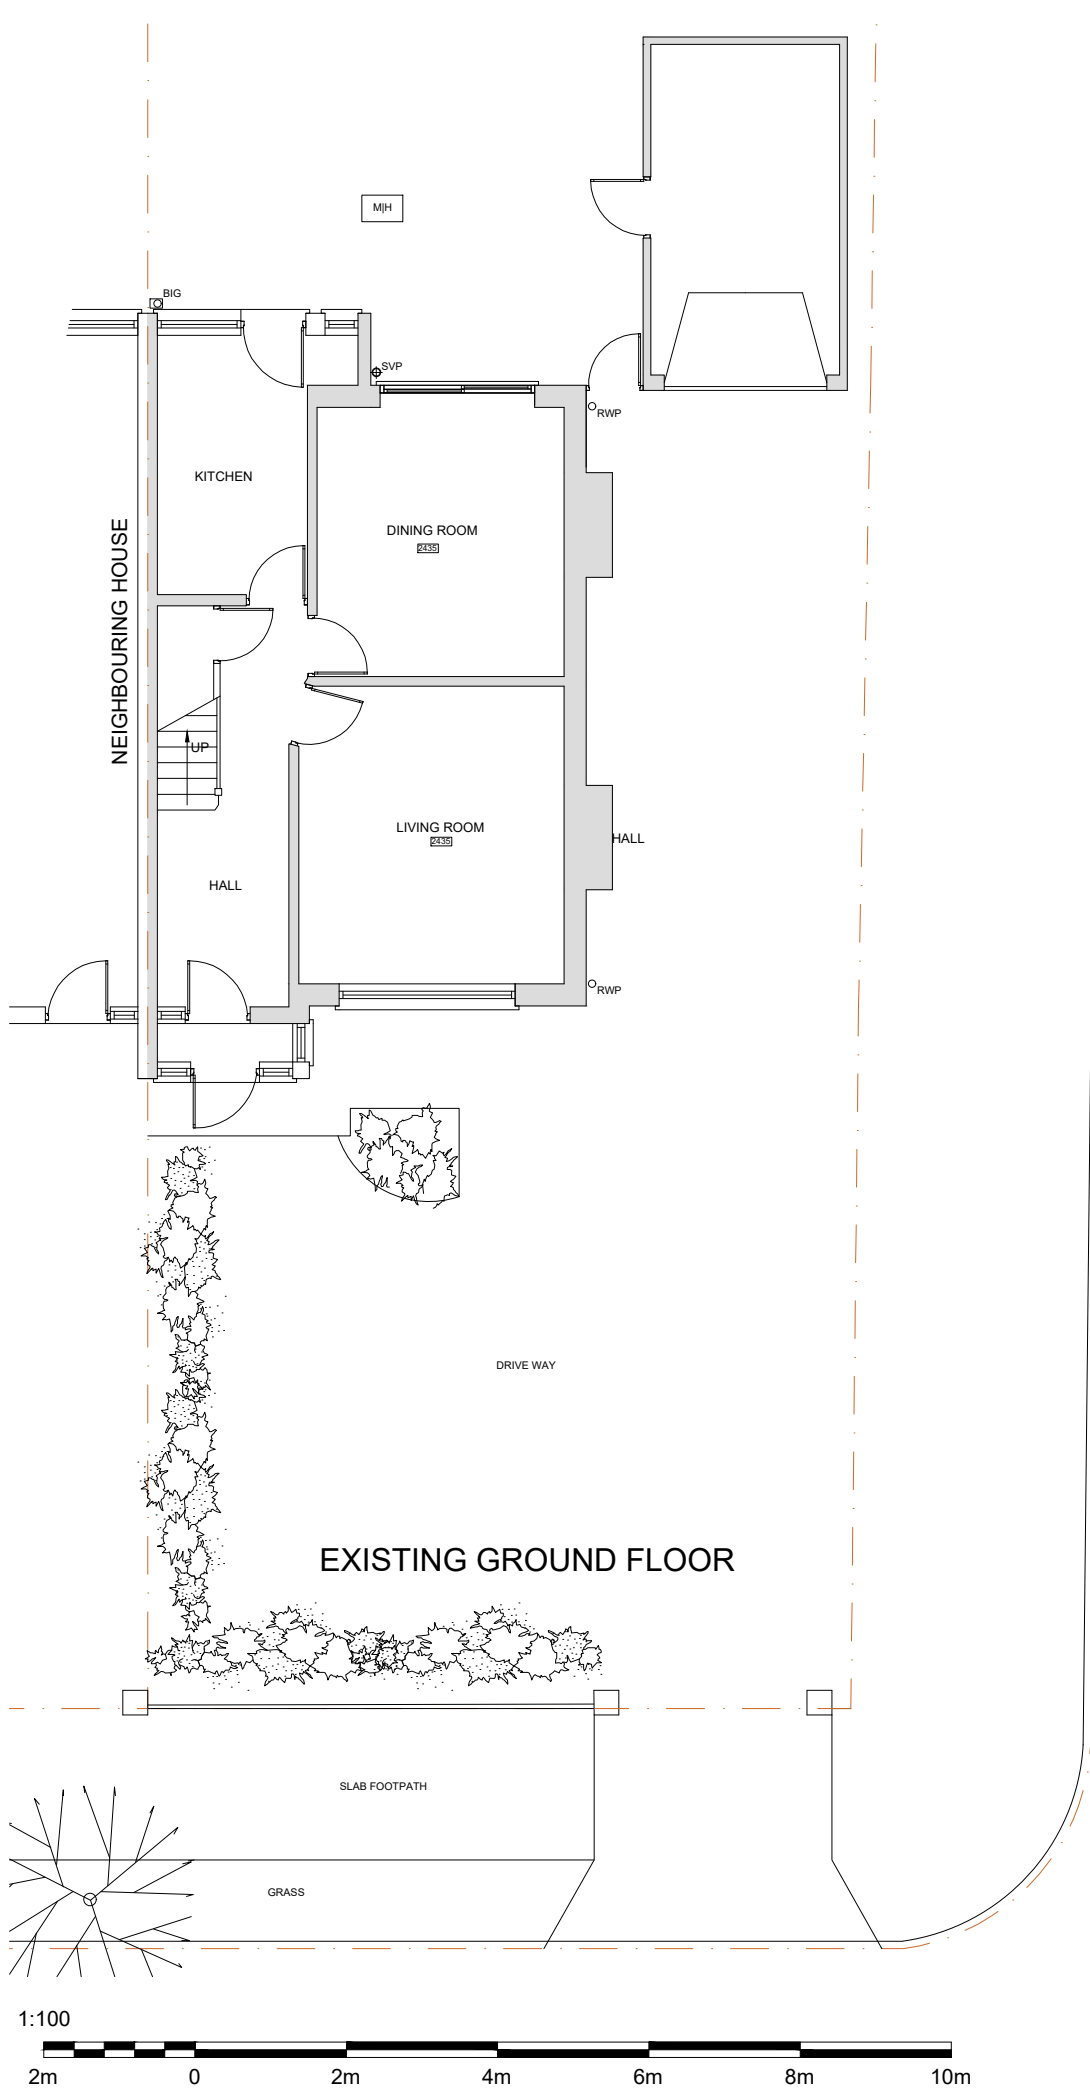

Client	MRS RUCHI MALHOTRA		
LONDON INTERIORS UNIT 8 BOWMAN TRADING ESTATE WESTMORELAND ROAD LONDON NW9 9RL			
Project	57 COLNE AVENUE HILLINGDON WEST DRAYTON UB7 7AL		
Drawing Title	EXISTING FLOORPLANS		
Drawing Title	PR22-116a	Rev. 02	
Drawn By: B PATEL	Scale: 1/100	Date: 11/09/2022	