

EXISTING/ORIGINAL  
HARDSTANDING AREA  
DEPICTED:



(CURRENTLY USED FOR  
OFF-STREET PARKING)

EXISTING PERMEABLE  
'CELLWEB TRP' AREA  
DEPICTED:



(USED FOR OFF-STREET  
PARKING)



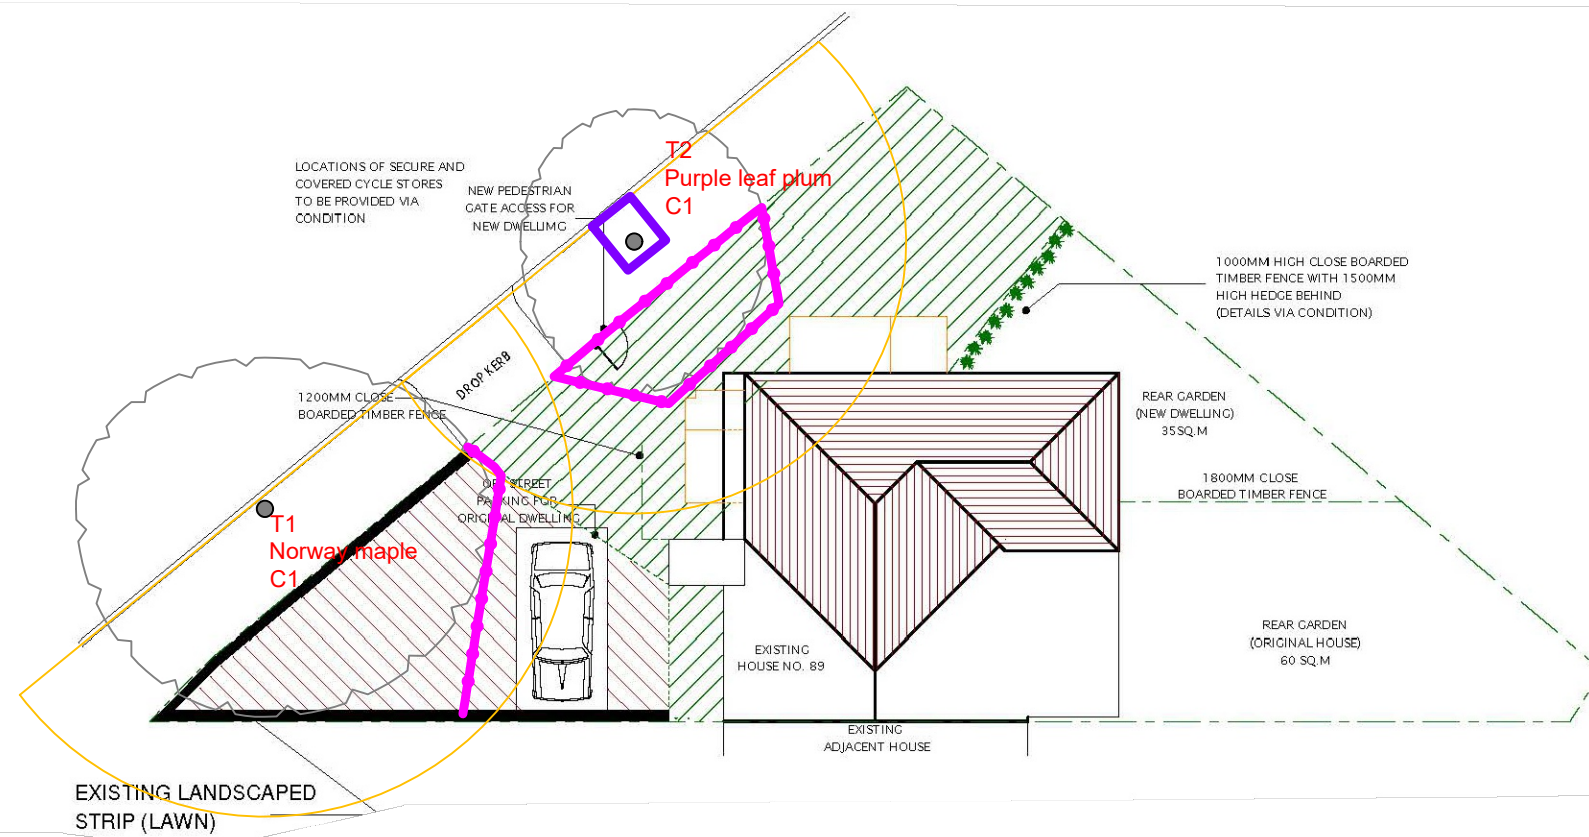


Figure 3 Examples of above-ground stabilizing systems

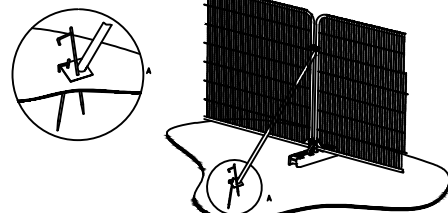

a) Stabilizer strut with base plate secured with ground pins

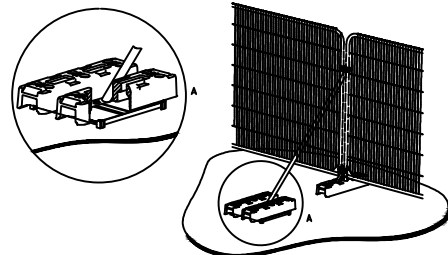

b) Stabilizer strut mounted on block tray



t: 07884 056 025  
e: glen@ghatrees.co.uk  
www.ghatrees.co.uk


Site: 89 Warwick Crescent, Hayes, UB4 8RQ

1:200 at A3

Drawing Title: Tree Protection Plan

June 2024

Key:

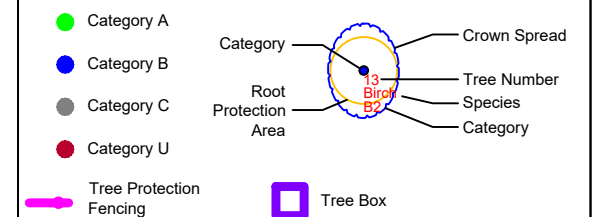

NOTE: All tree/group numbers have approximate locations.

