




NOTES
 CONTRACTORS MUST VERIFY ALL DIMENSIONS ON SITE BEFORE COMMENCING ANY WORK ON SHOP DRAWINGS DO NOT SCALE FROM THIS DRAWING
 RS ATPA COPYRIGHT

- Notes:
1. Do not scale this drawing
 2. All dimensions to be verified on site and any discrepancy reported to the client
 3. This drawing to be read in conjunction with all relevant drawings

Prior To Commencement Of Any Works, Agree With Adjoining Neighbours


Client/Builder To Obtain All Planning Permission Approvals From The Relevant Authority. Commencement Of Building Works Prior To The Planning & Building Control Approvals Is To Client/Builders Own Risk

Client/Builder To Liaise With Local Water Board For Any New Works Or Within The Public Sewer Or Drain Runs And Obtain Approval From The Local Authority Prior To Commencement Of Any Works
 Party Wall Matters By Home Owner

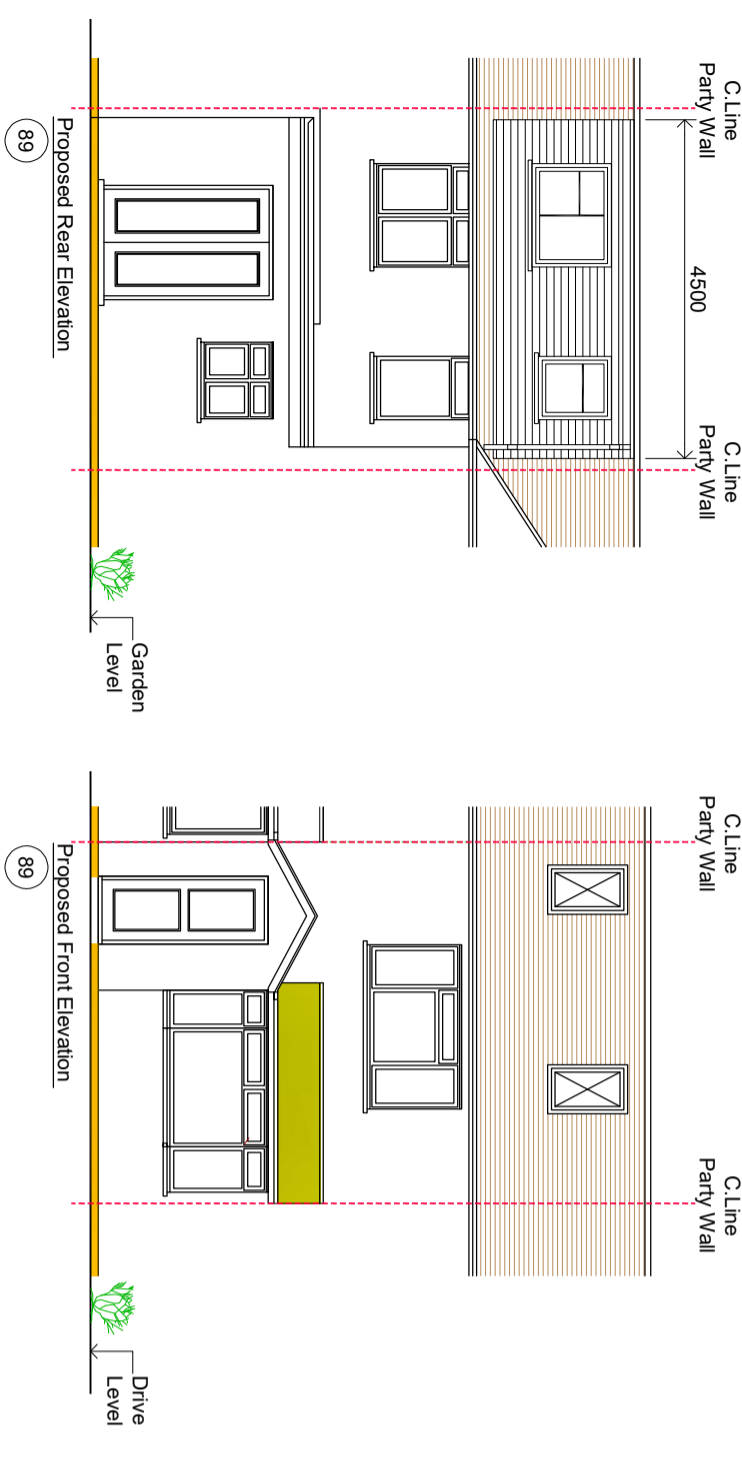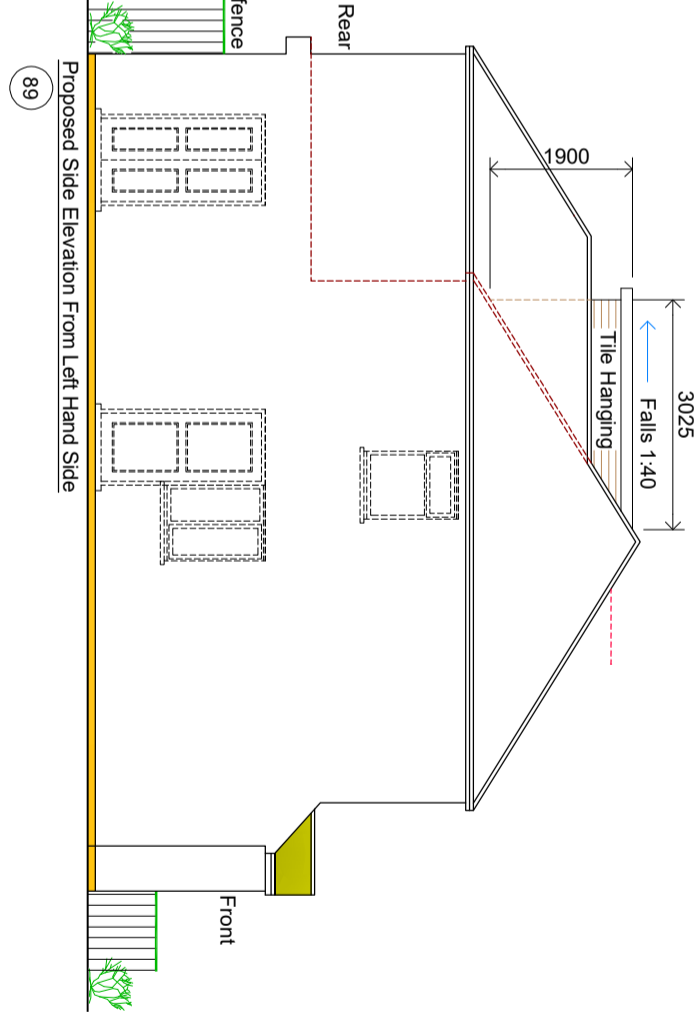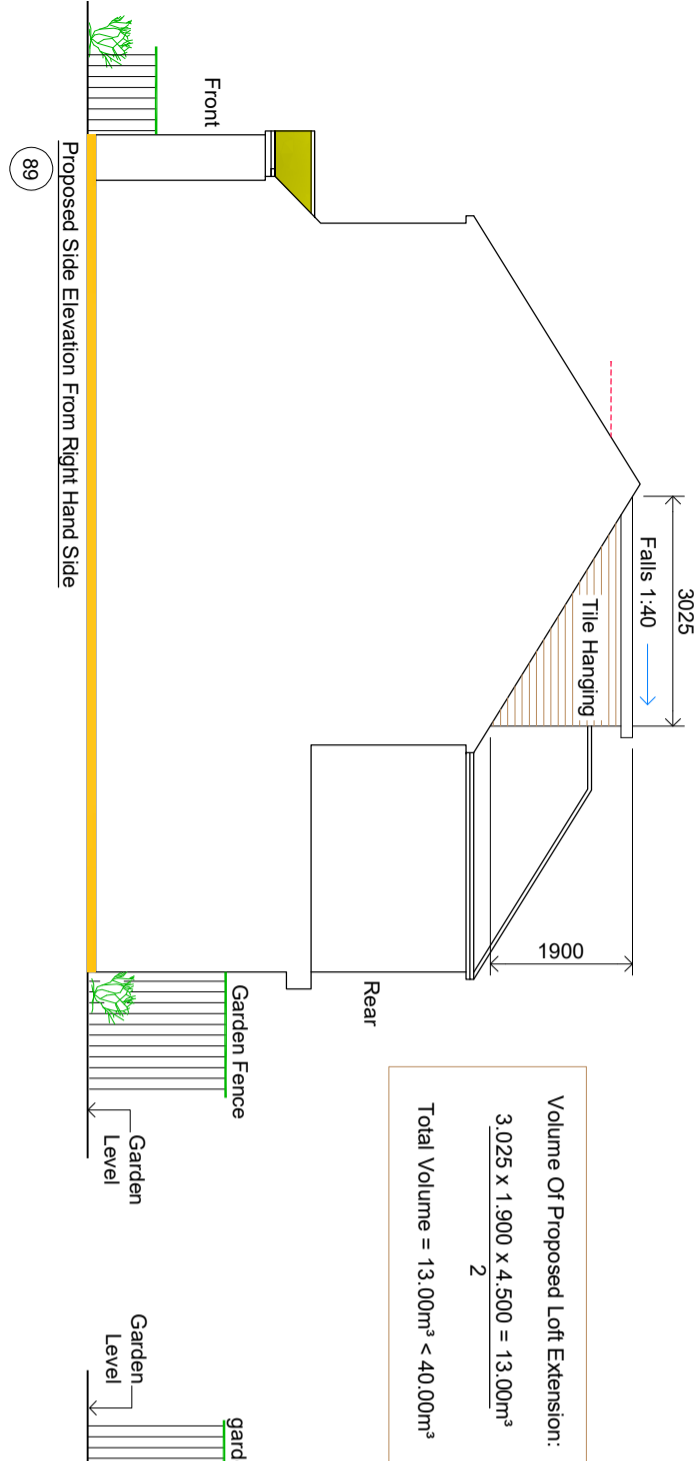

Proposed Loft Conversion:

REV	AMENDMENT	DATE	CHKD
A	Planning Issue	12.05.26	RS

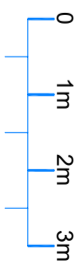

CLIENT
 S. Singh

PROJECT
 89 Warwick Crescent
 Hayes - Middlesex
 UB4 8RQ

DRAWING TITLE
 Proposed Loft Conversion
 Proposed Elevations
 Sheet 4

SCALE	DRAWN BY	CHECKED	DATE
1:50 @ A1	RS	RS	12.05.26
1:100 @ A3			

DRAWING NUMBER	REVISION
2026 - 48 - 04	A

DRAWING STATUS
 Planning Issue