



NOTES
CONTRACTORS MUST VERIFY ALL DIMENSIONS ON SITE BEFORE COMMENCING ANY WORK ON SHOP DRAWINGS DO NOT SCALE FROM THIS DRAWING
RS ATPA COPYRIGHT

- Notes:
1. Do not scale this drawing
 2. All dimensions to be verified on site and any discrepancy reported to the client
 3. This drawing to be read in conjunction with all relevant drawings

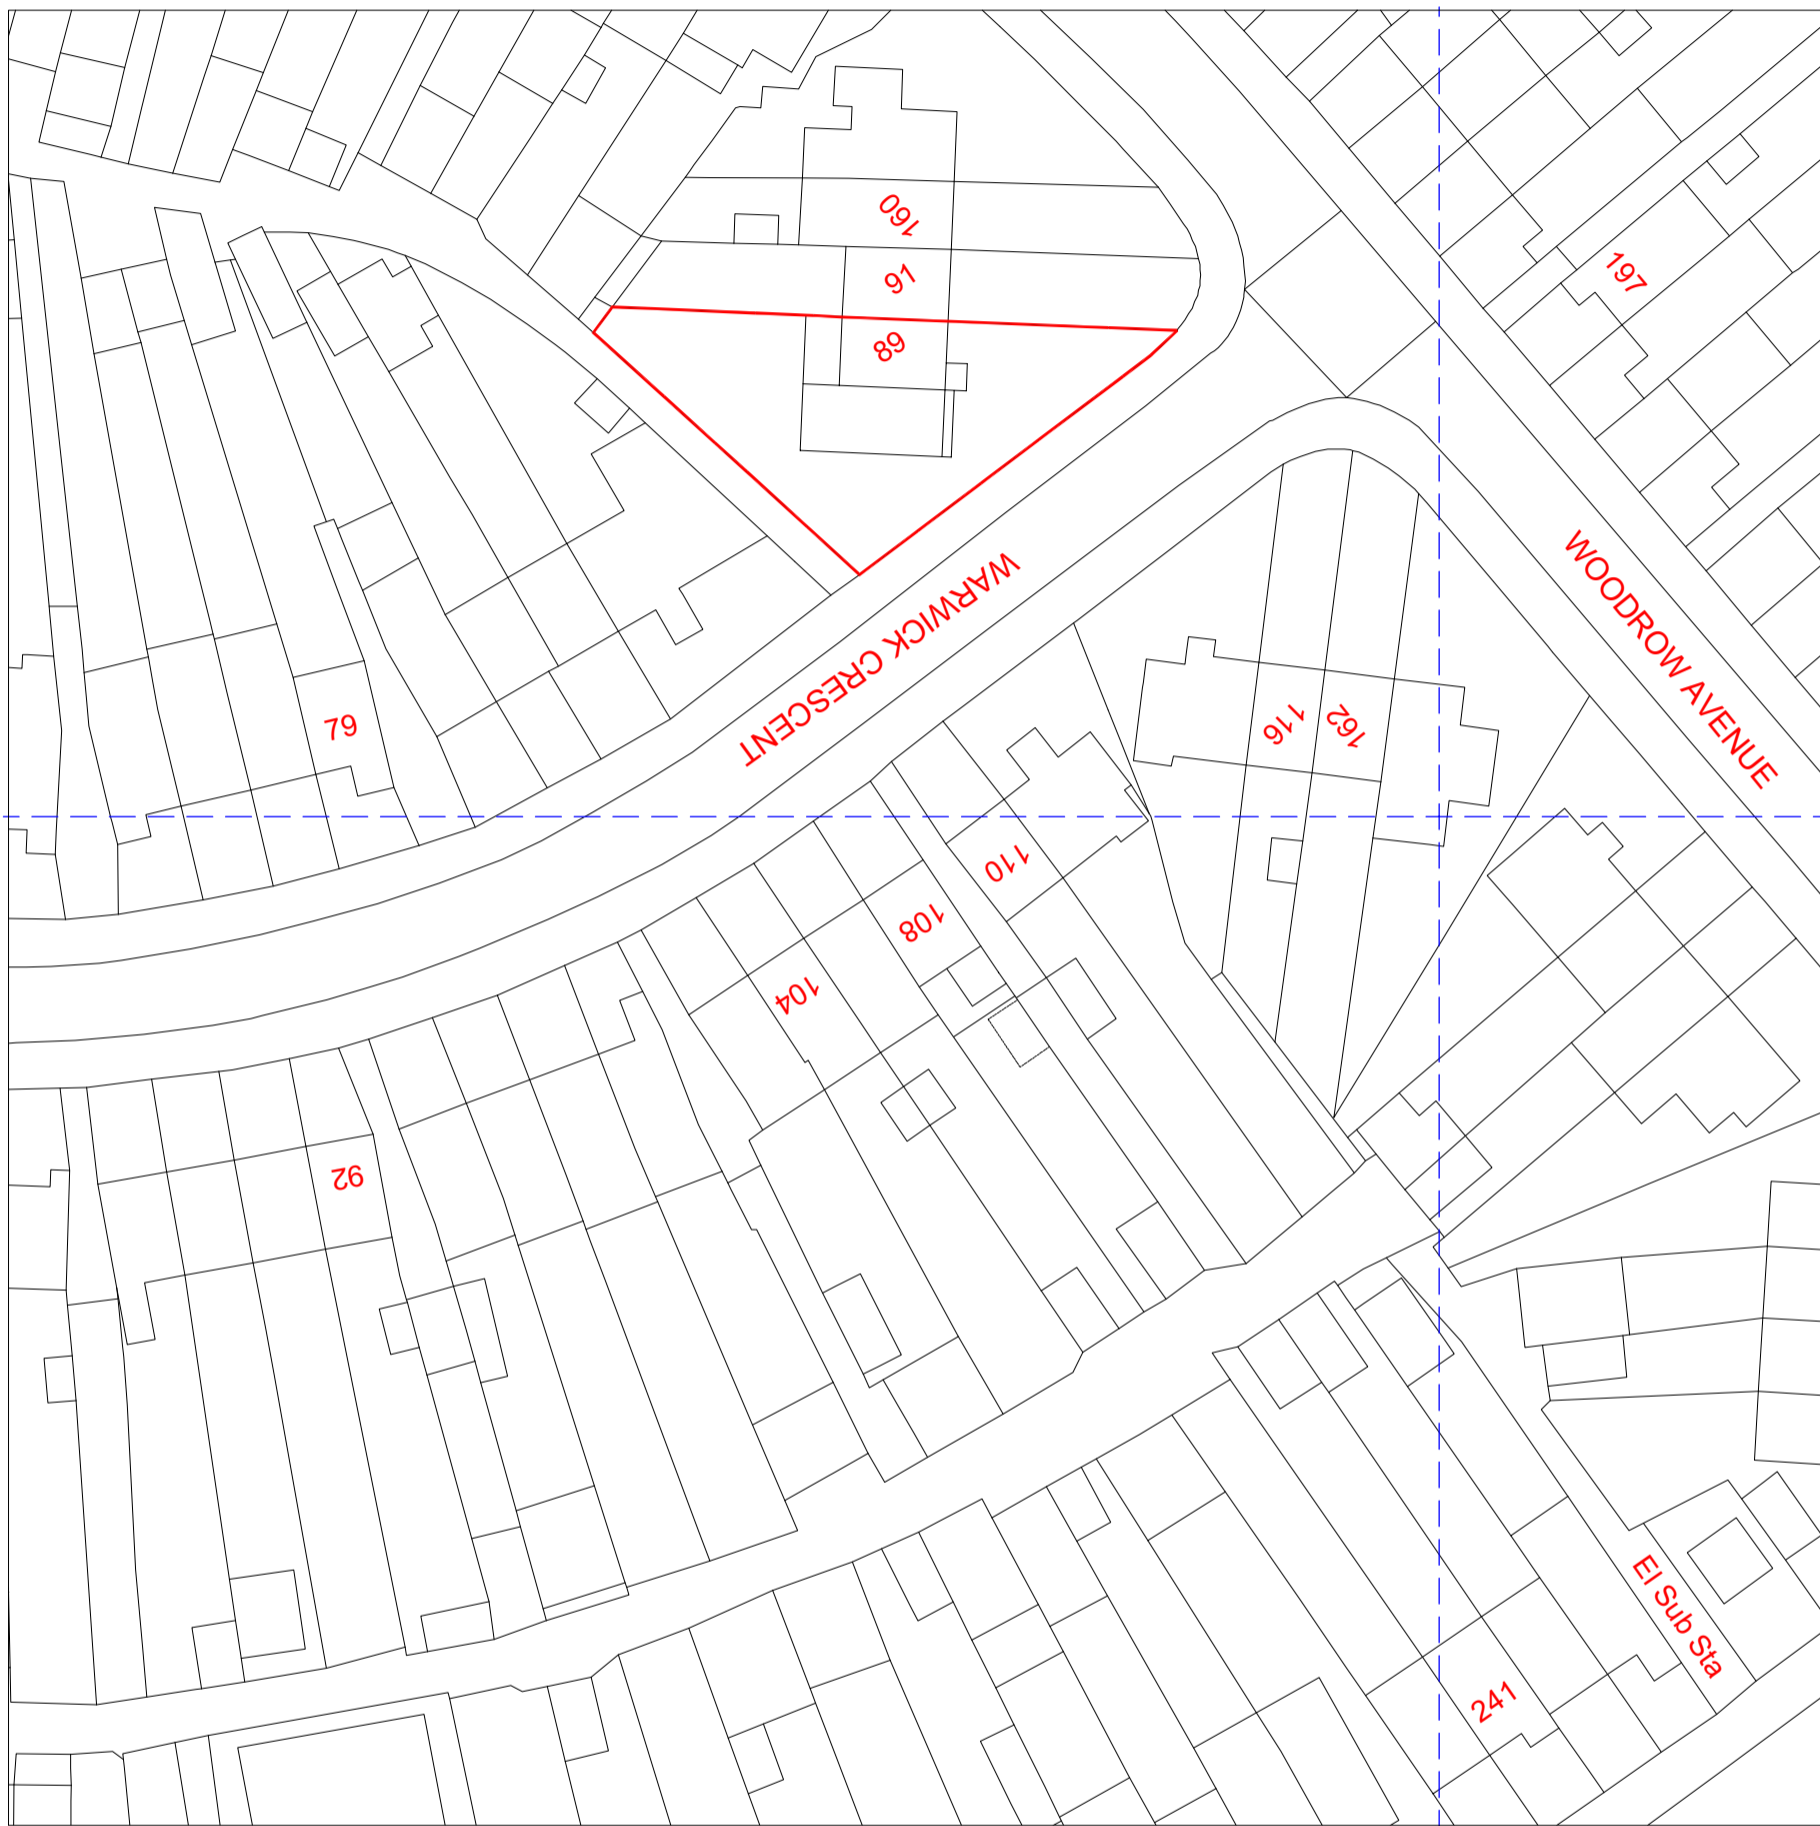

REV	AMENDMENT	DATE	CHKD
A	Planning Issue	12.05.26	RS

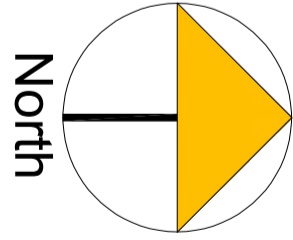

Scale Bar

CLIENT
S. Singh

PROJECT
89 Warwick Crescent
Hayes - Middlesex
UB4 8RD

DRAWING TITLE
Proposed Block Plan
Sheet 5

SCALE
1:250 @ A1
1:500 @ A3

DRAWN BY
RS

CHECKED
RS

DATE
12.05.26

DRAWING STATUS
Planning Issue

DRAWING NUMBER
2026 - 48 - 05

REVISION
A