






<u>LAYOUT</u>	<u>PLAN</u>	<u>AS</u>	<u>EXISTING</u>	<u>AT</u>
<u>17</u>	<u>BRIXHAM</u>	<u>CRESCENT</u>	<u>RUISLIP</u>	
B1			1:50	

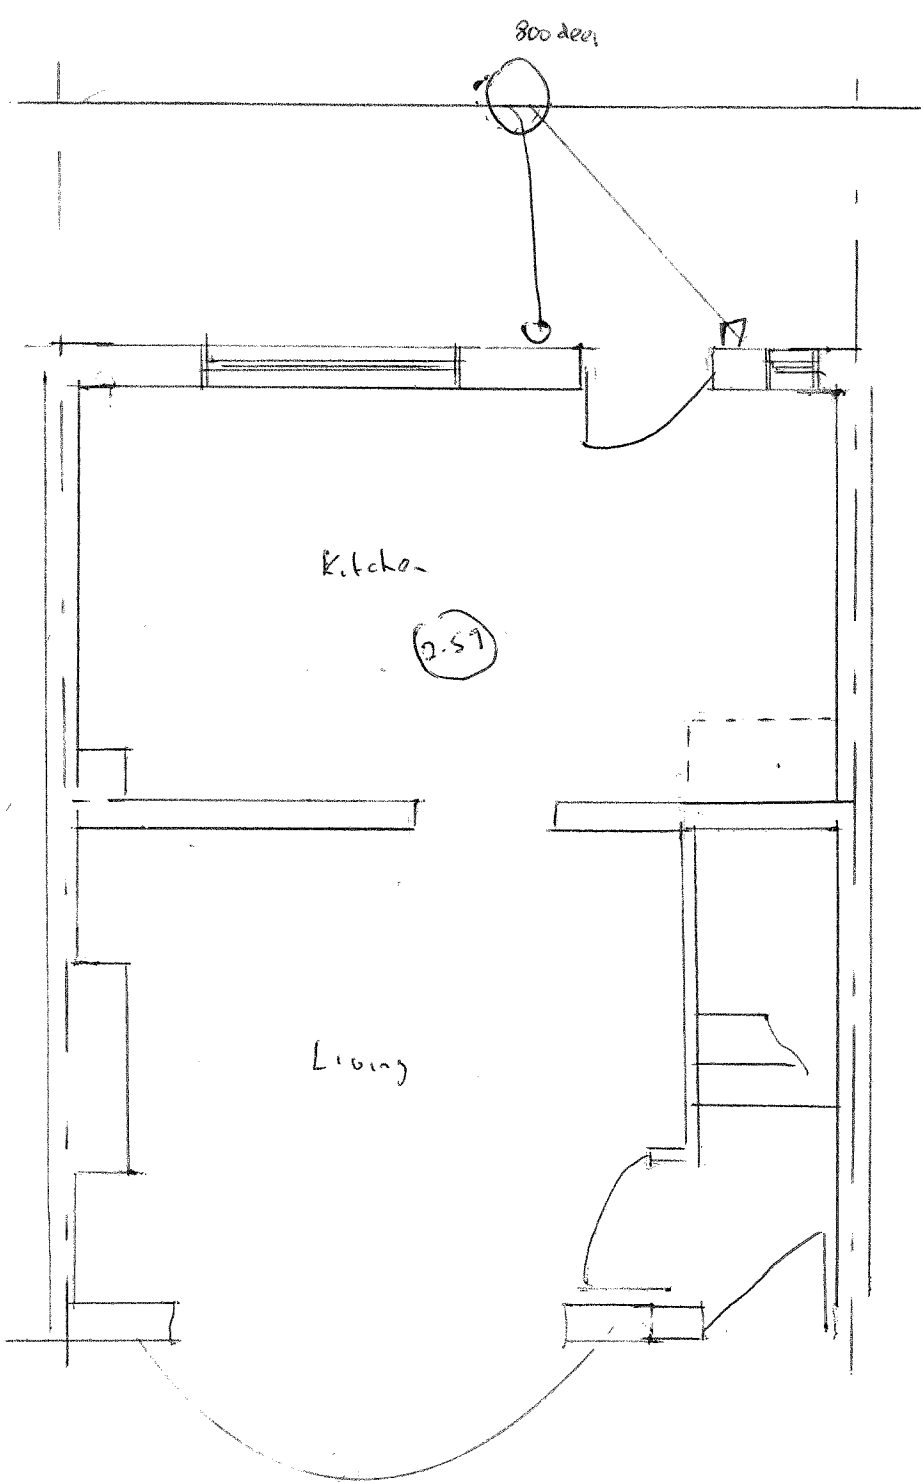

GROUND FLOOR PLAN

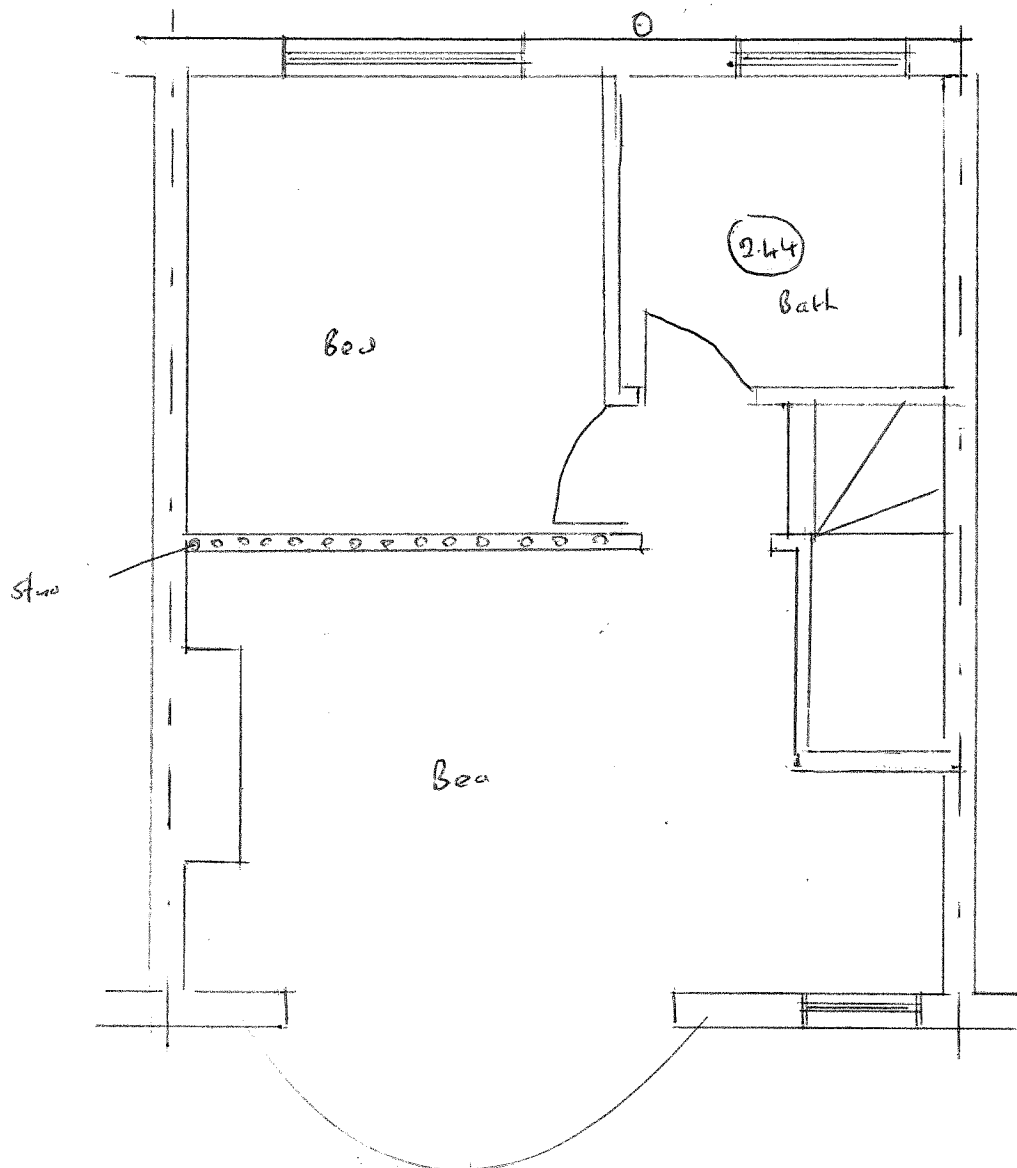

FIRST FLOOR PLAN

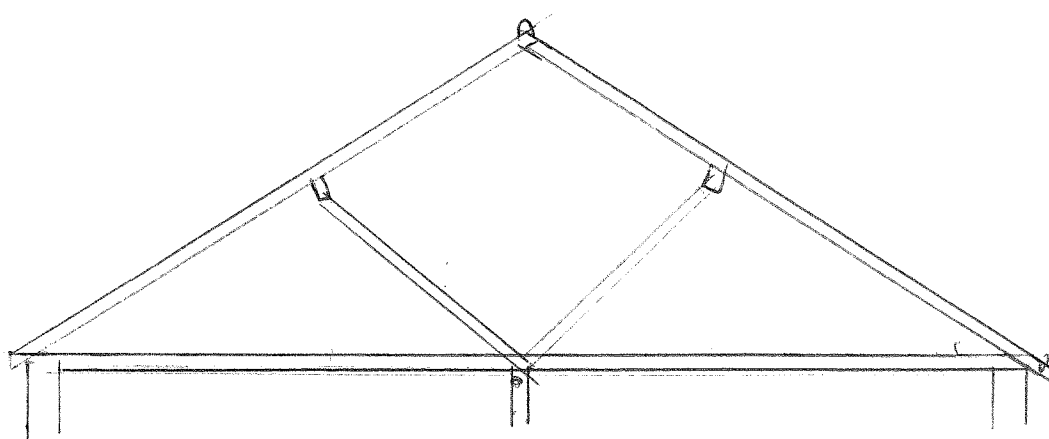

ROOF PLAN