



<u>EXISTING</u>	<u>ELEVATIONS</u>	<u>A7</u>	
<u>17</u>	<u>BRIXHAM</u>	<u>CRESCENT</u>	<u>RUISLIP</u>
B2		1:50	

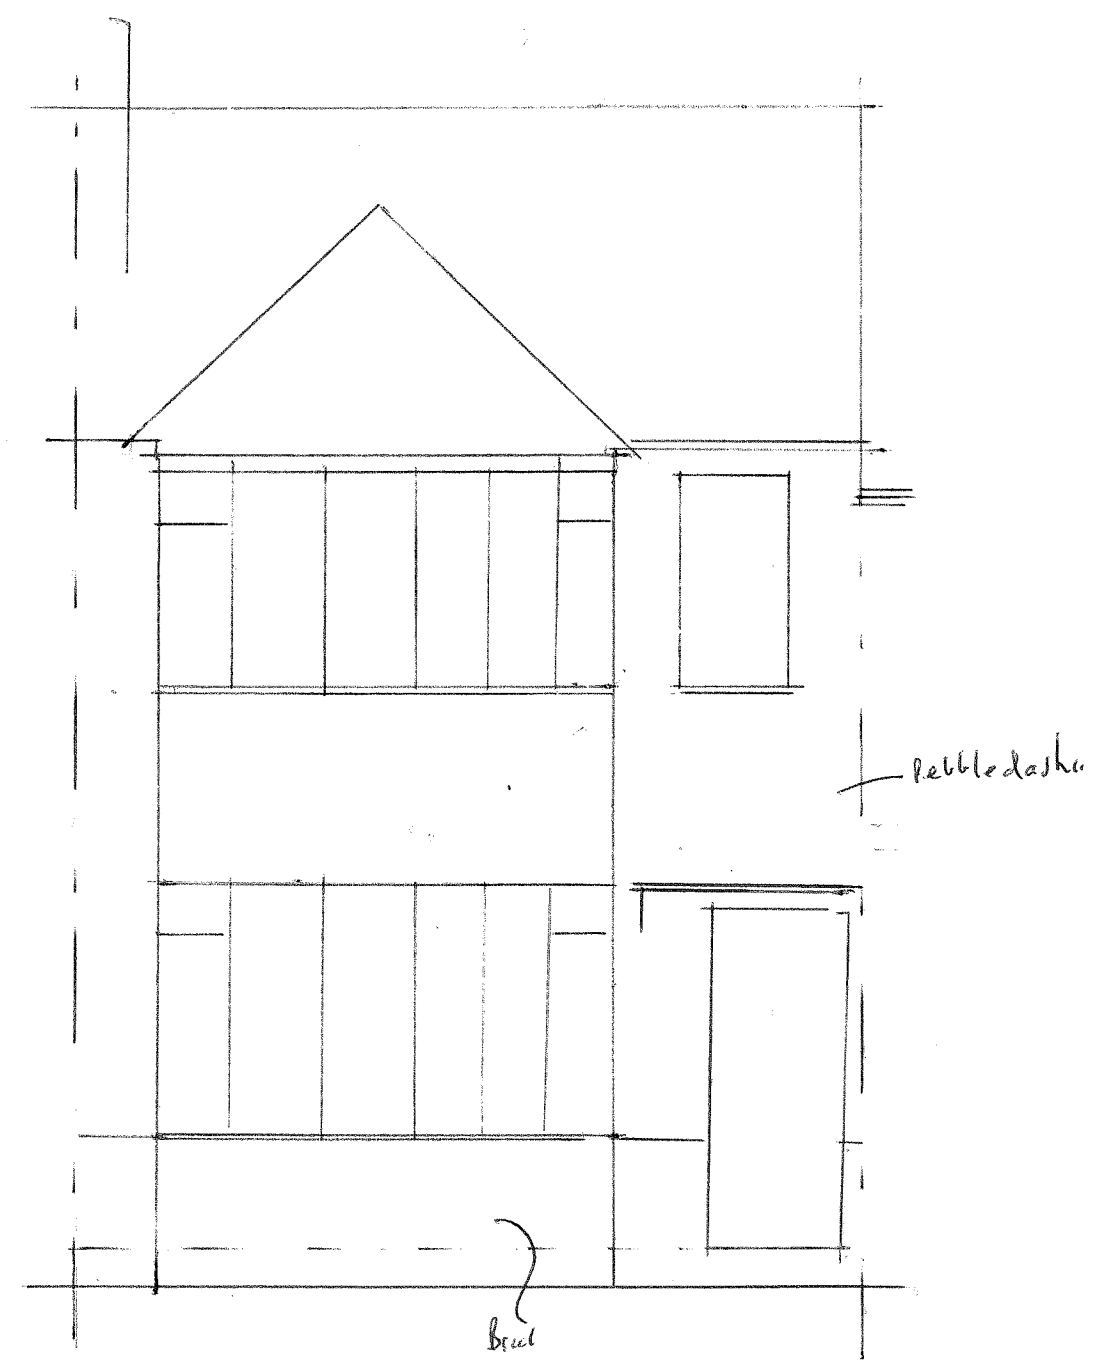

FRONT

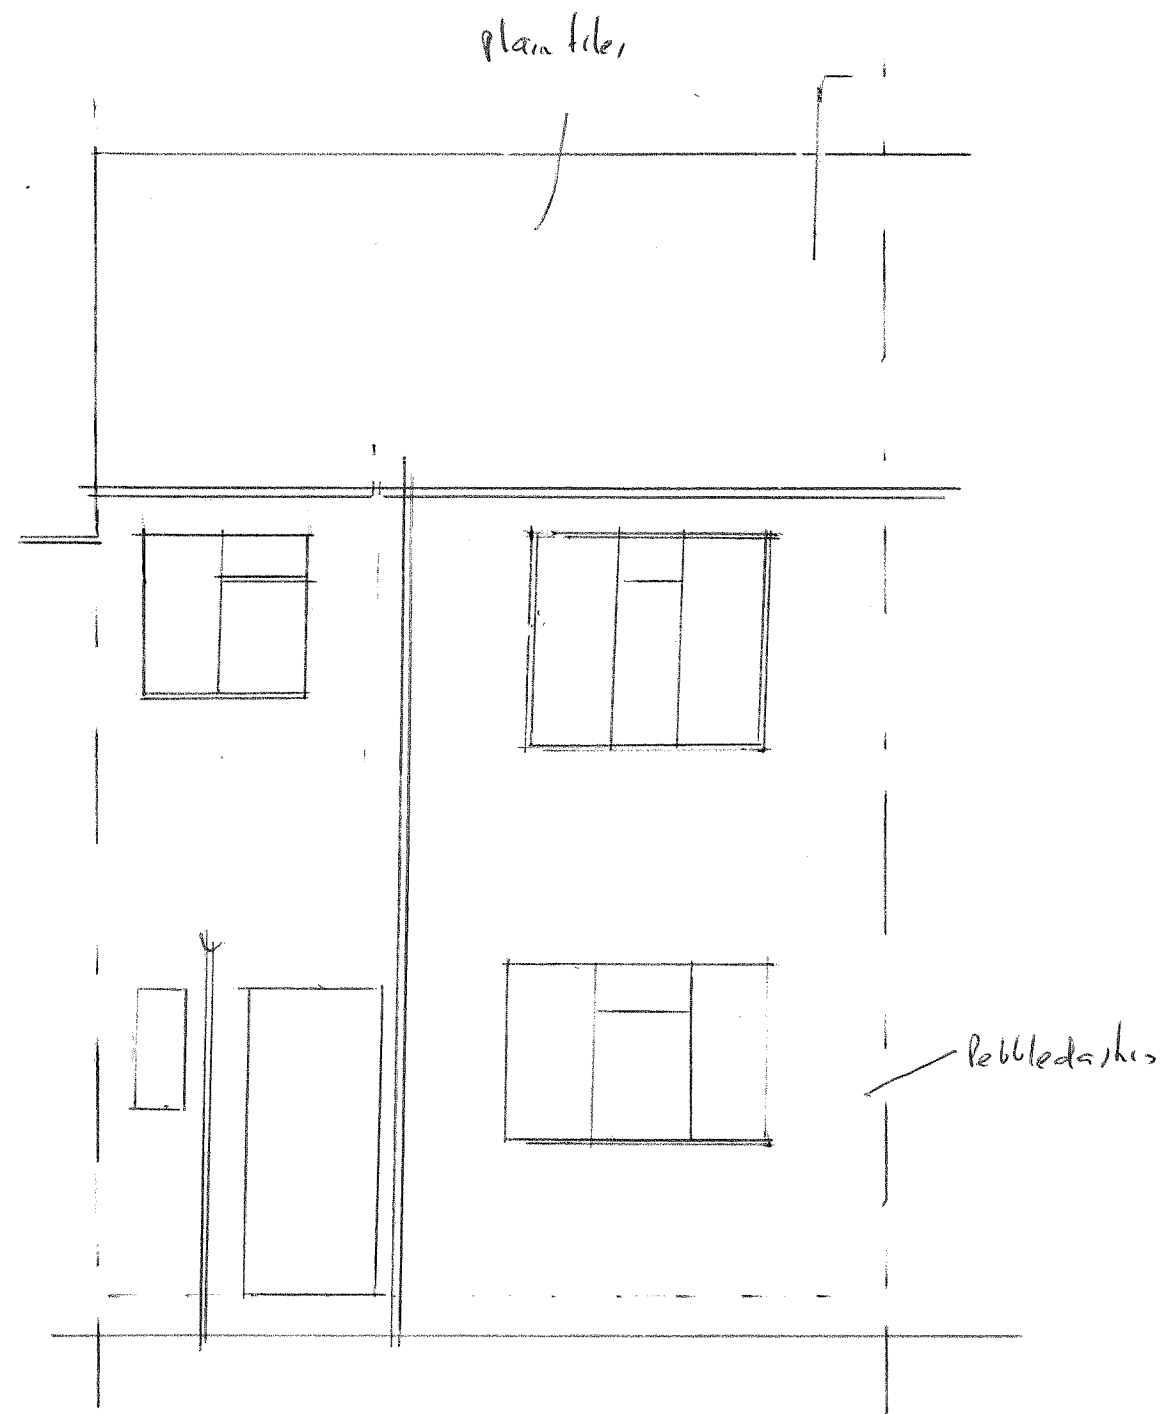

REAR