
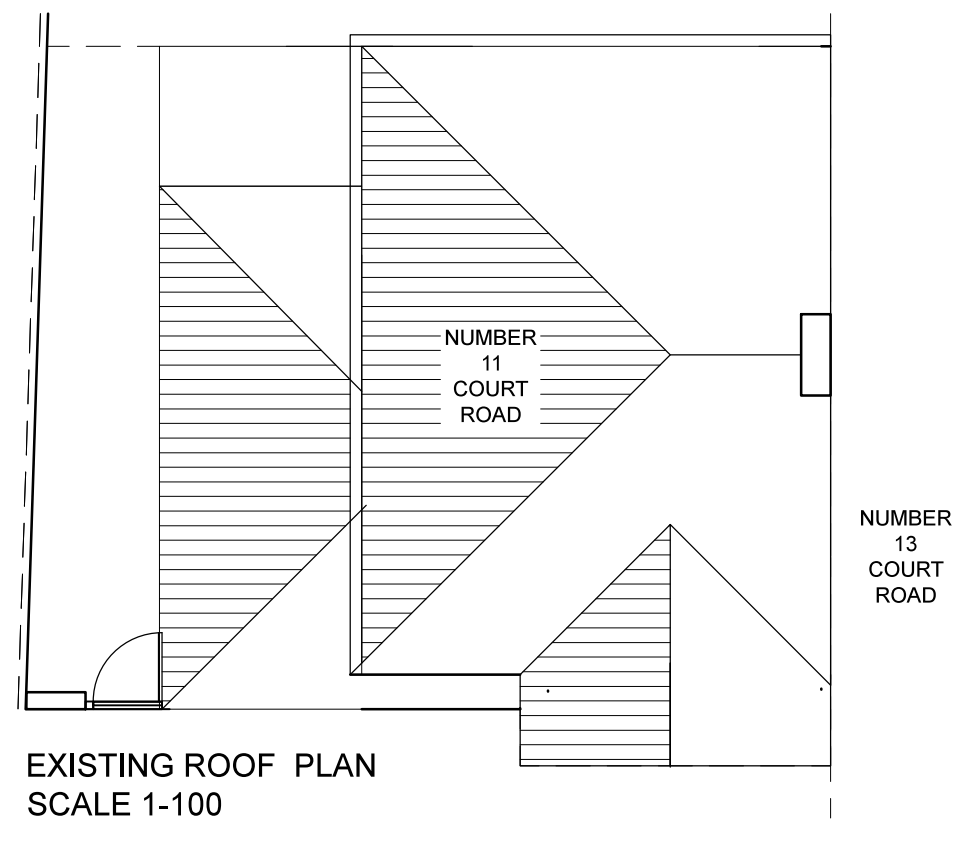
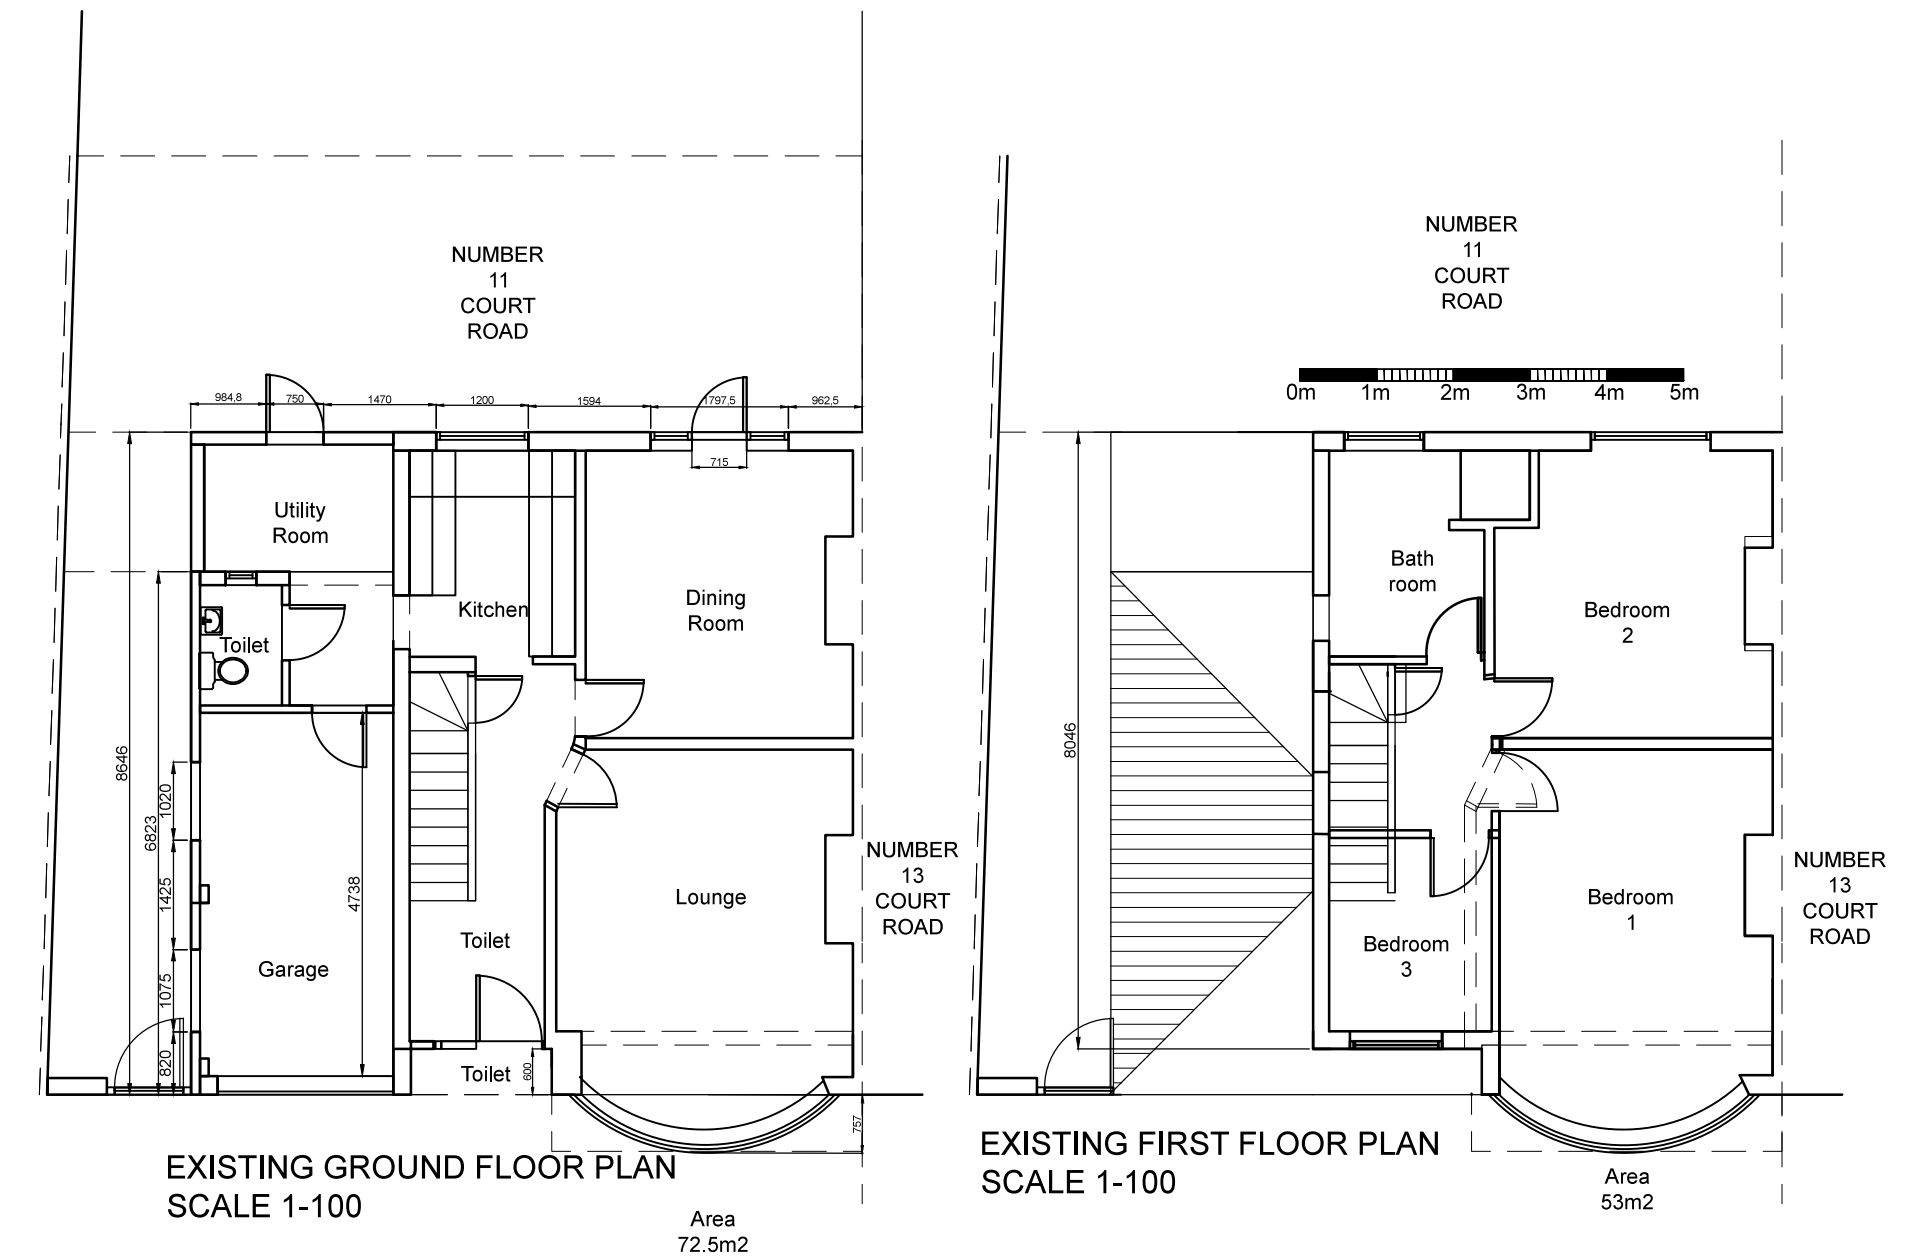
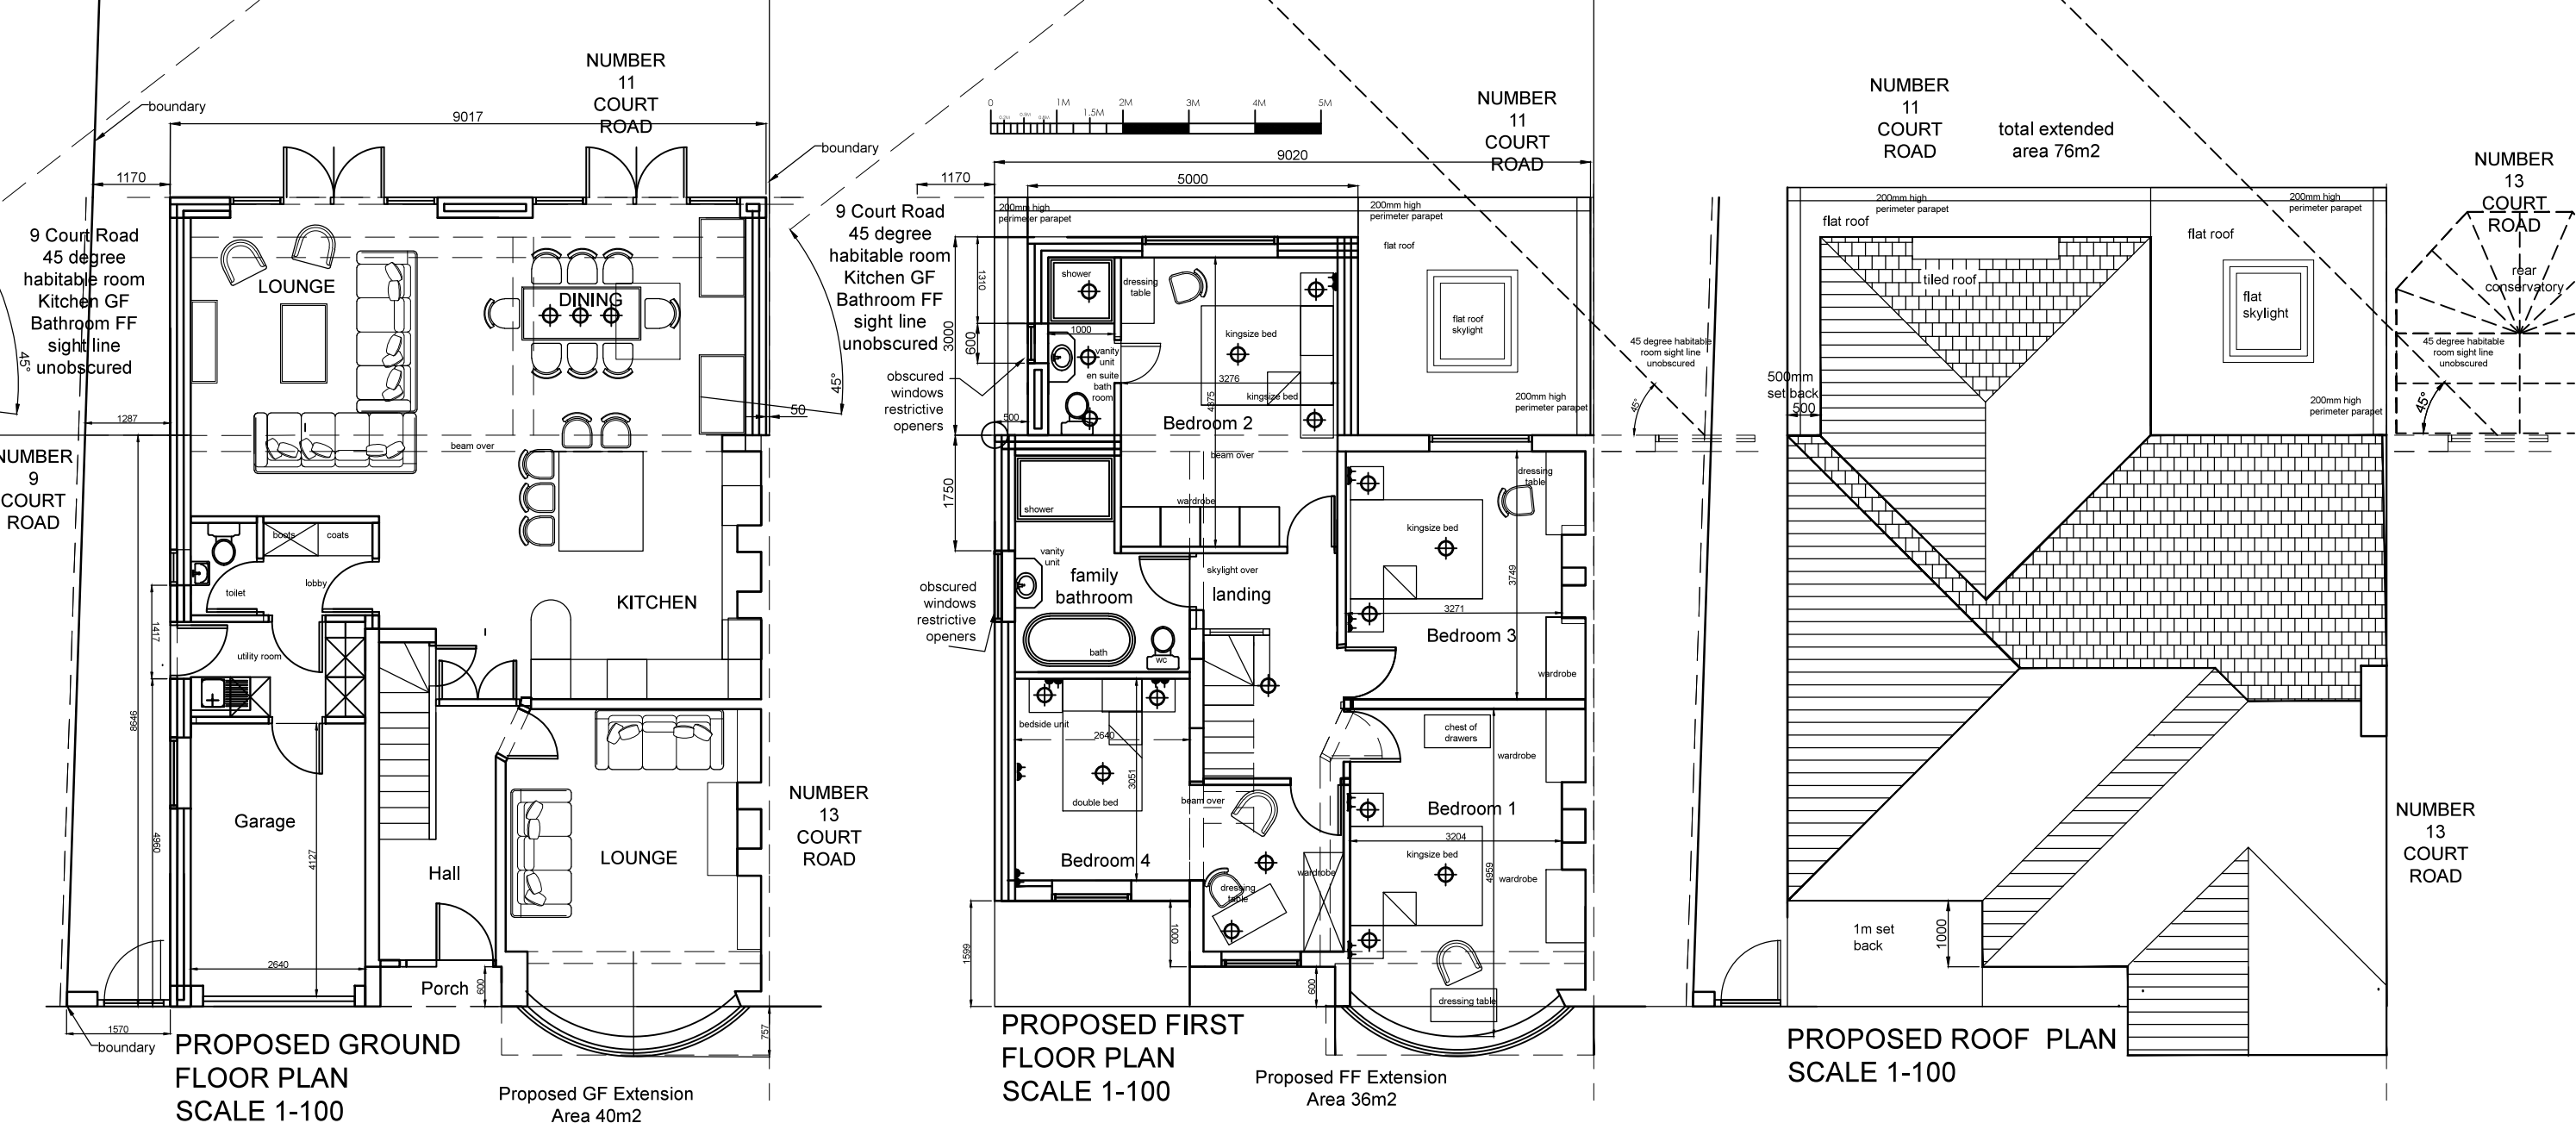
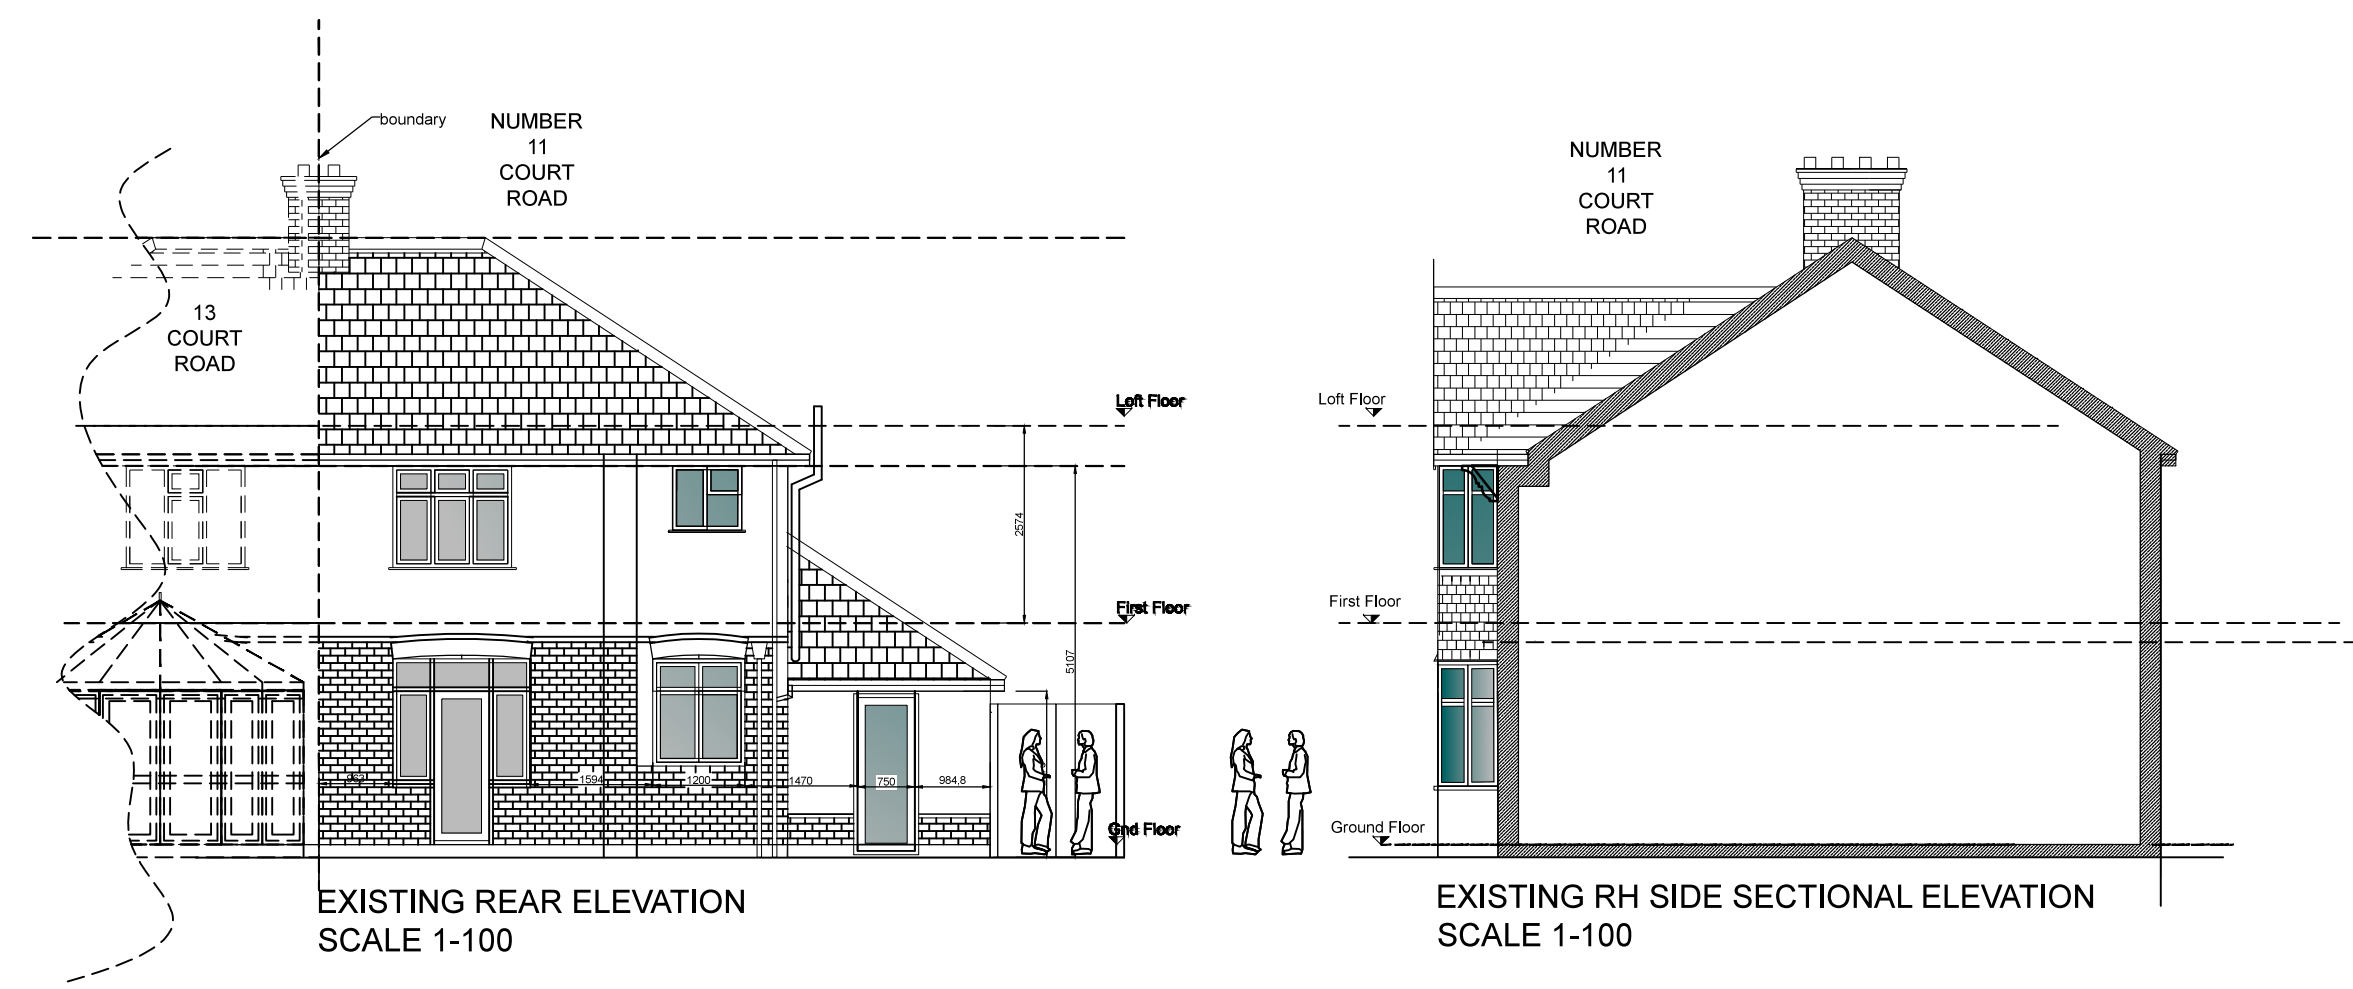
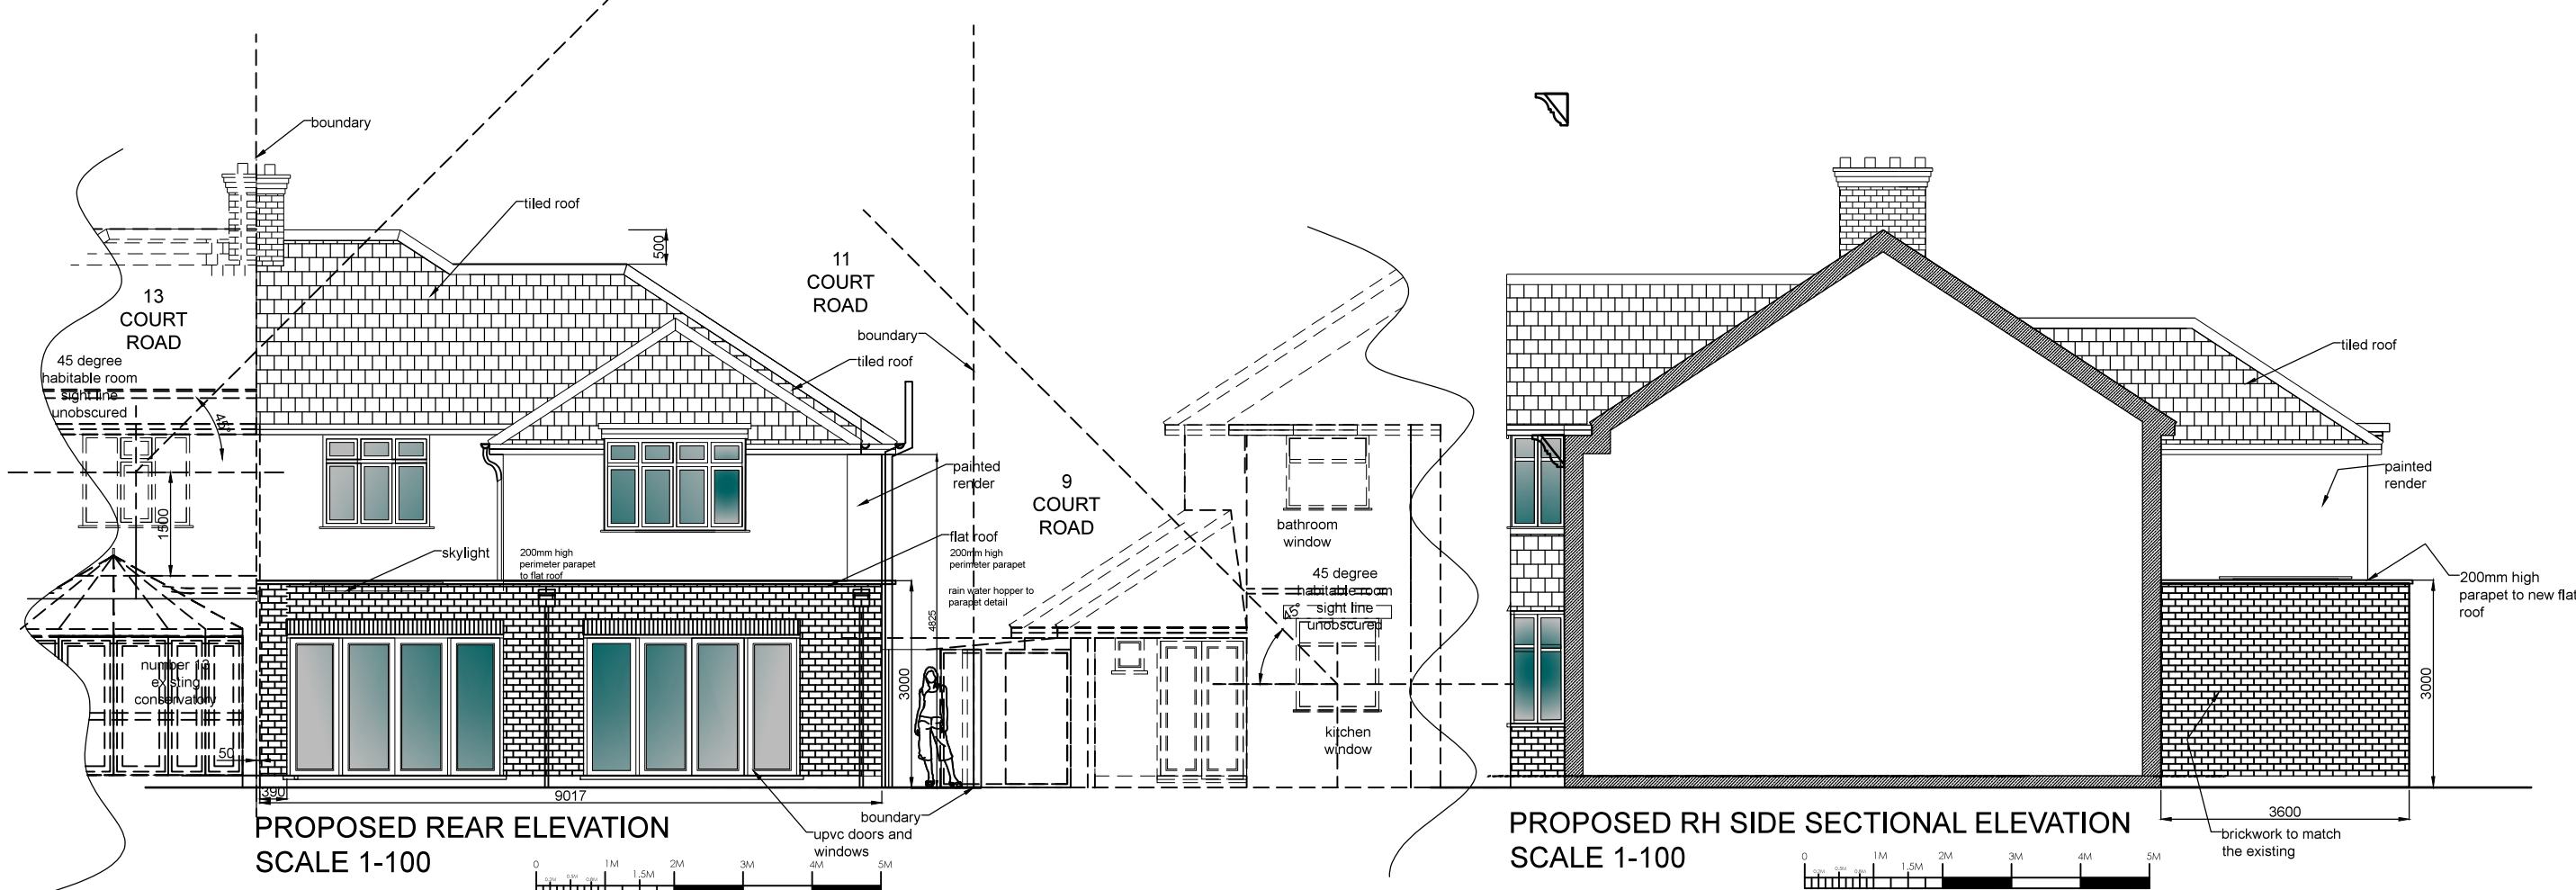
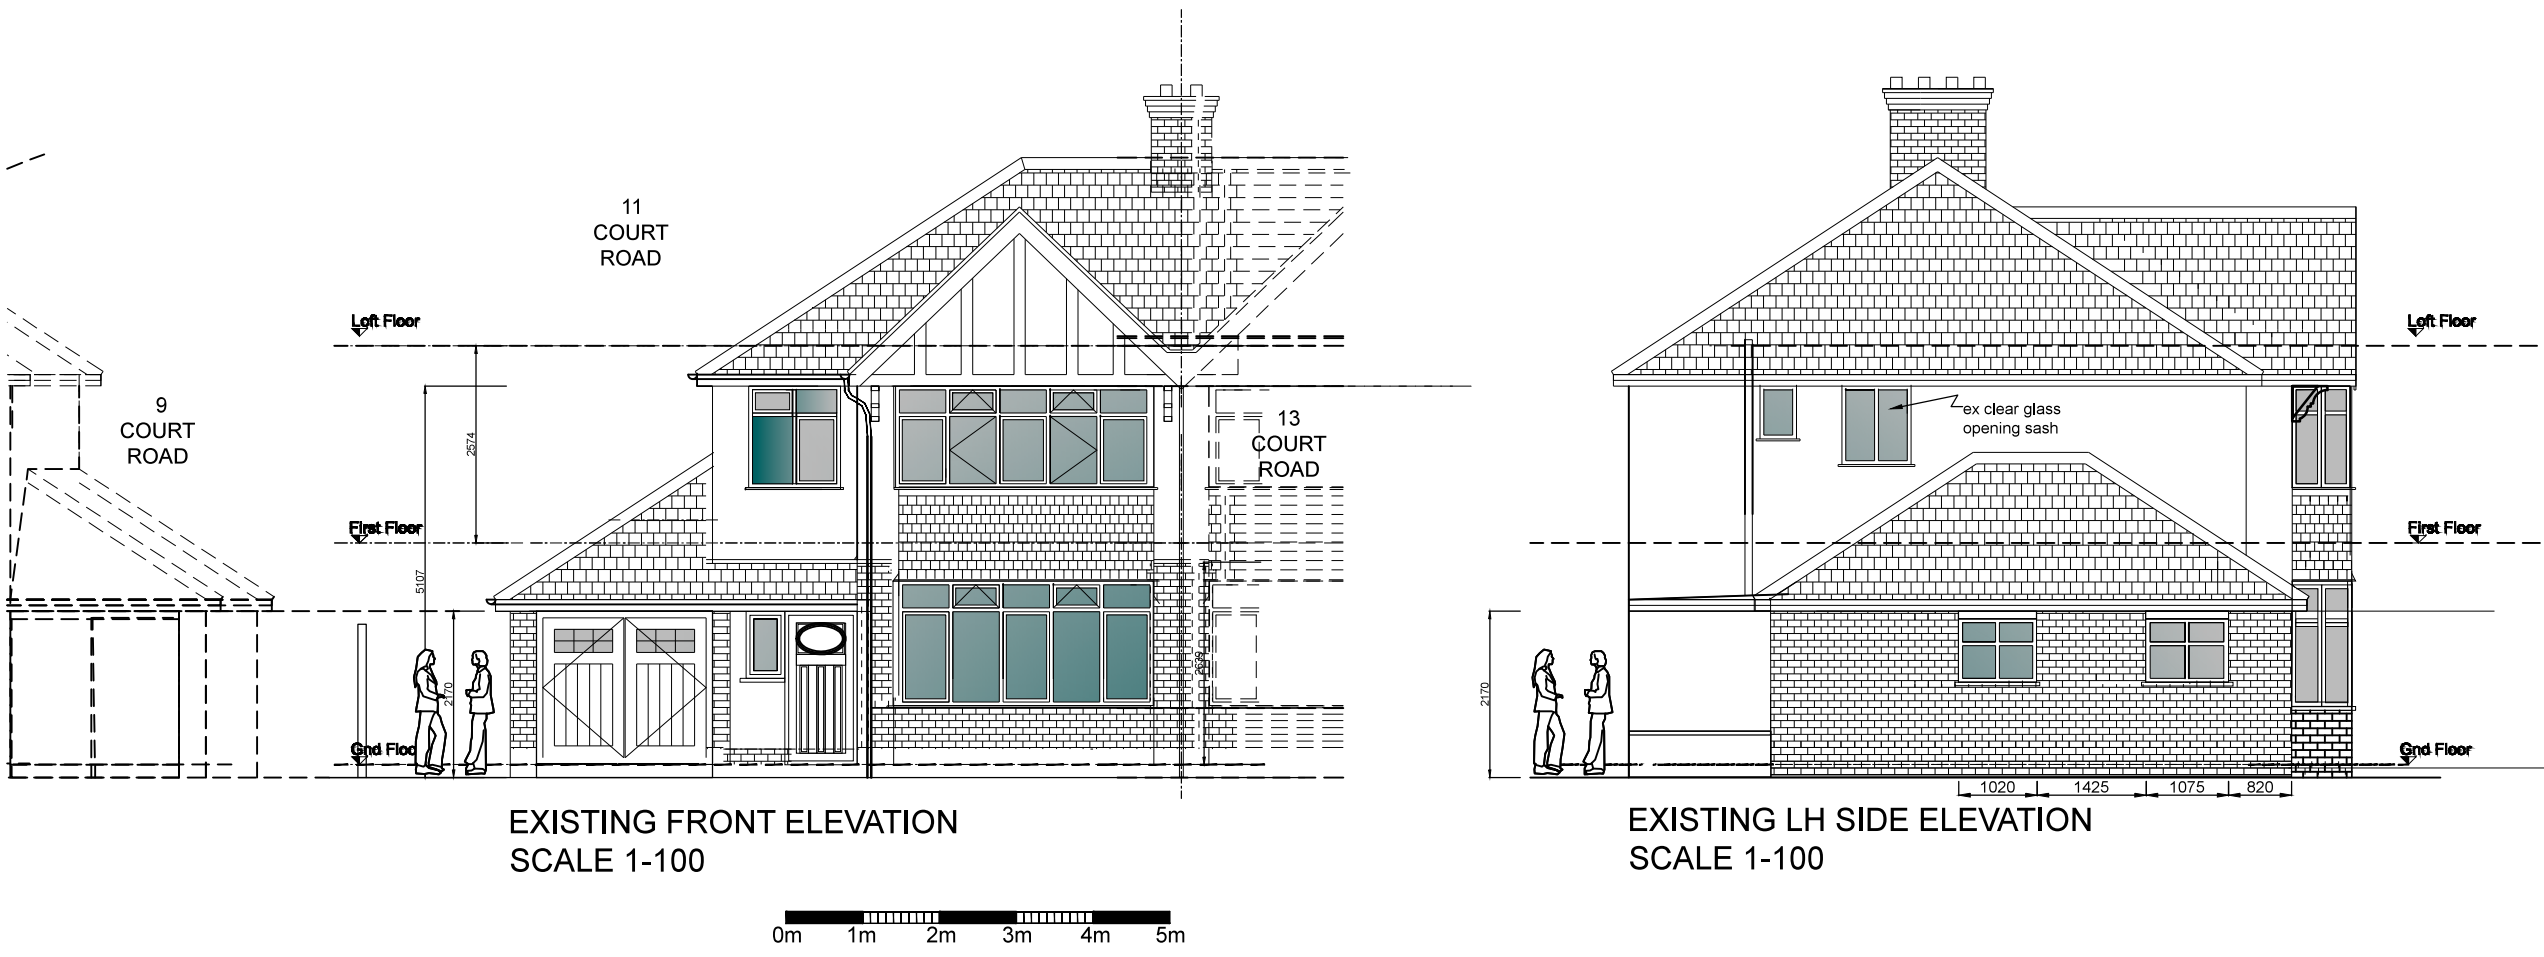


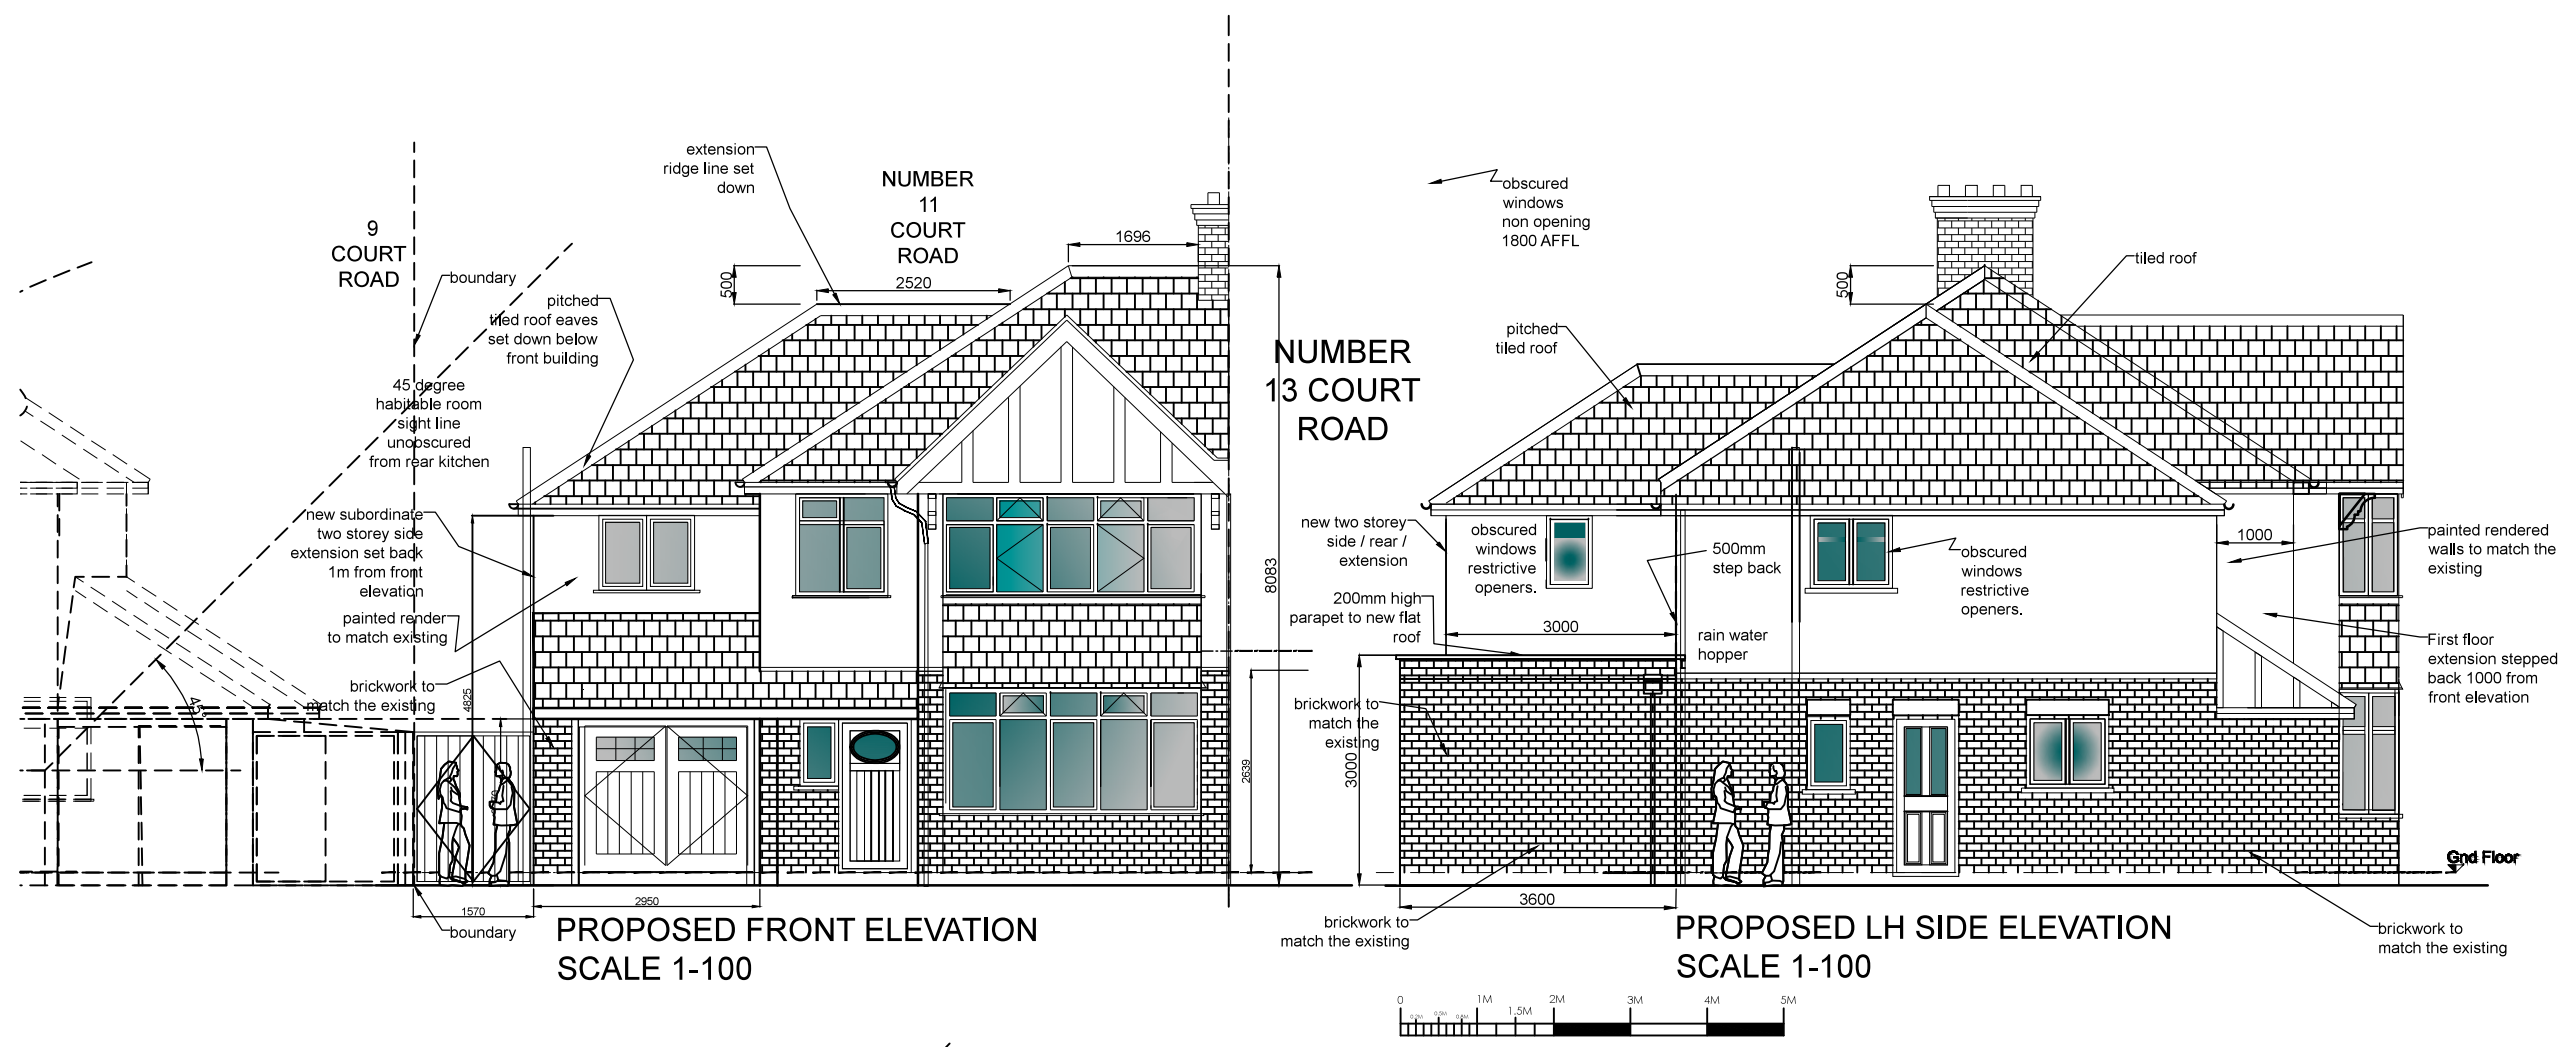

Rev: B. New first floor bathroom have been glazed with Privacy Level 5 obscured Glass. The Applicant has applied to vary the planning condition to allow these windows to have restricted openers fitted to provide natural ventilation whilst retaining privacy. PS.15-02-2023.

Rev: A. New first floor side windows to have obscured glass with fixed sashes below 1.8m above floor level.Rear Shower room window omitted.Parapet detail added to conceal rear flat roof with external hoppers and rain water down pipe.As requested by planning officer. PS.21-10-2021.

REV.	NOTES	DATE	BY
DO NOT SCALE. WRITTEN DIMENSIONS TO BE USED IN PREFERENCE TO SCALED DIMENSIONS. ALL DIMENSIONS TO BE CHECKED ON SITE BY CONTRACTOR & ALL DISCREPANCIES TO BE REPORTED TO SMITH COLDHAM DESIGN LTD.			
CLIENT			
Mr and Mrs Campion			
JOB TITLE			
11 Court Road Ickenham, UB10 8TF			
DRAWING TITLE			
Existing and Proposed Plans and Elevations			
SCALE		DRAWING No	
1-100@ A1		6012-21-200	
DATE		August 2021	
DRAWN BY		REVISION	
Patrick Smith MCSD		B	
 smith coldham design ltd 55 LIME GROVE, RUISLIP, MIDDLESEX, HA4 8RL M: 07774 476519 T: 020 8869 9681 E: patrick@smithcoldham.net design - architecture - brand development - project management			