


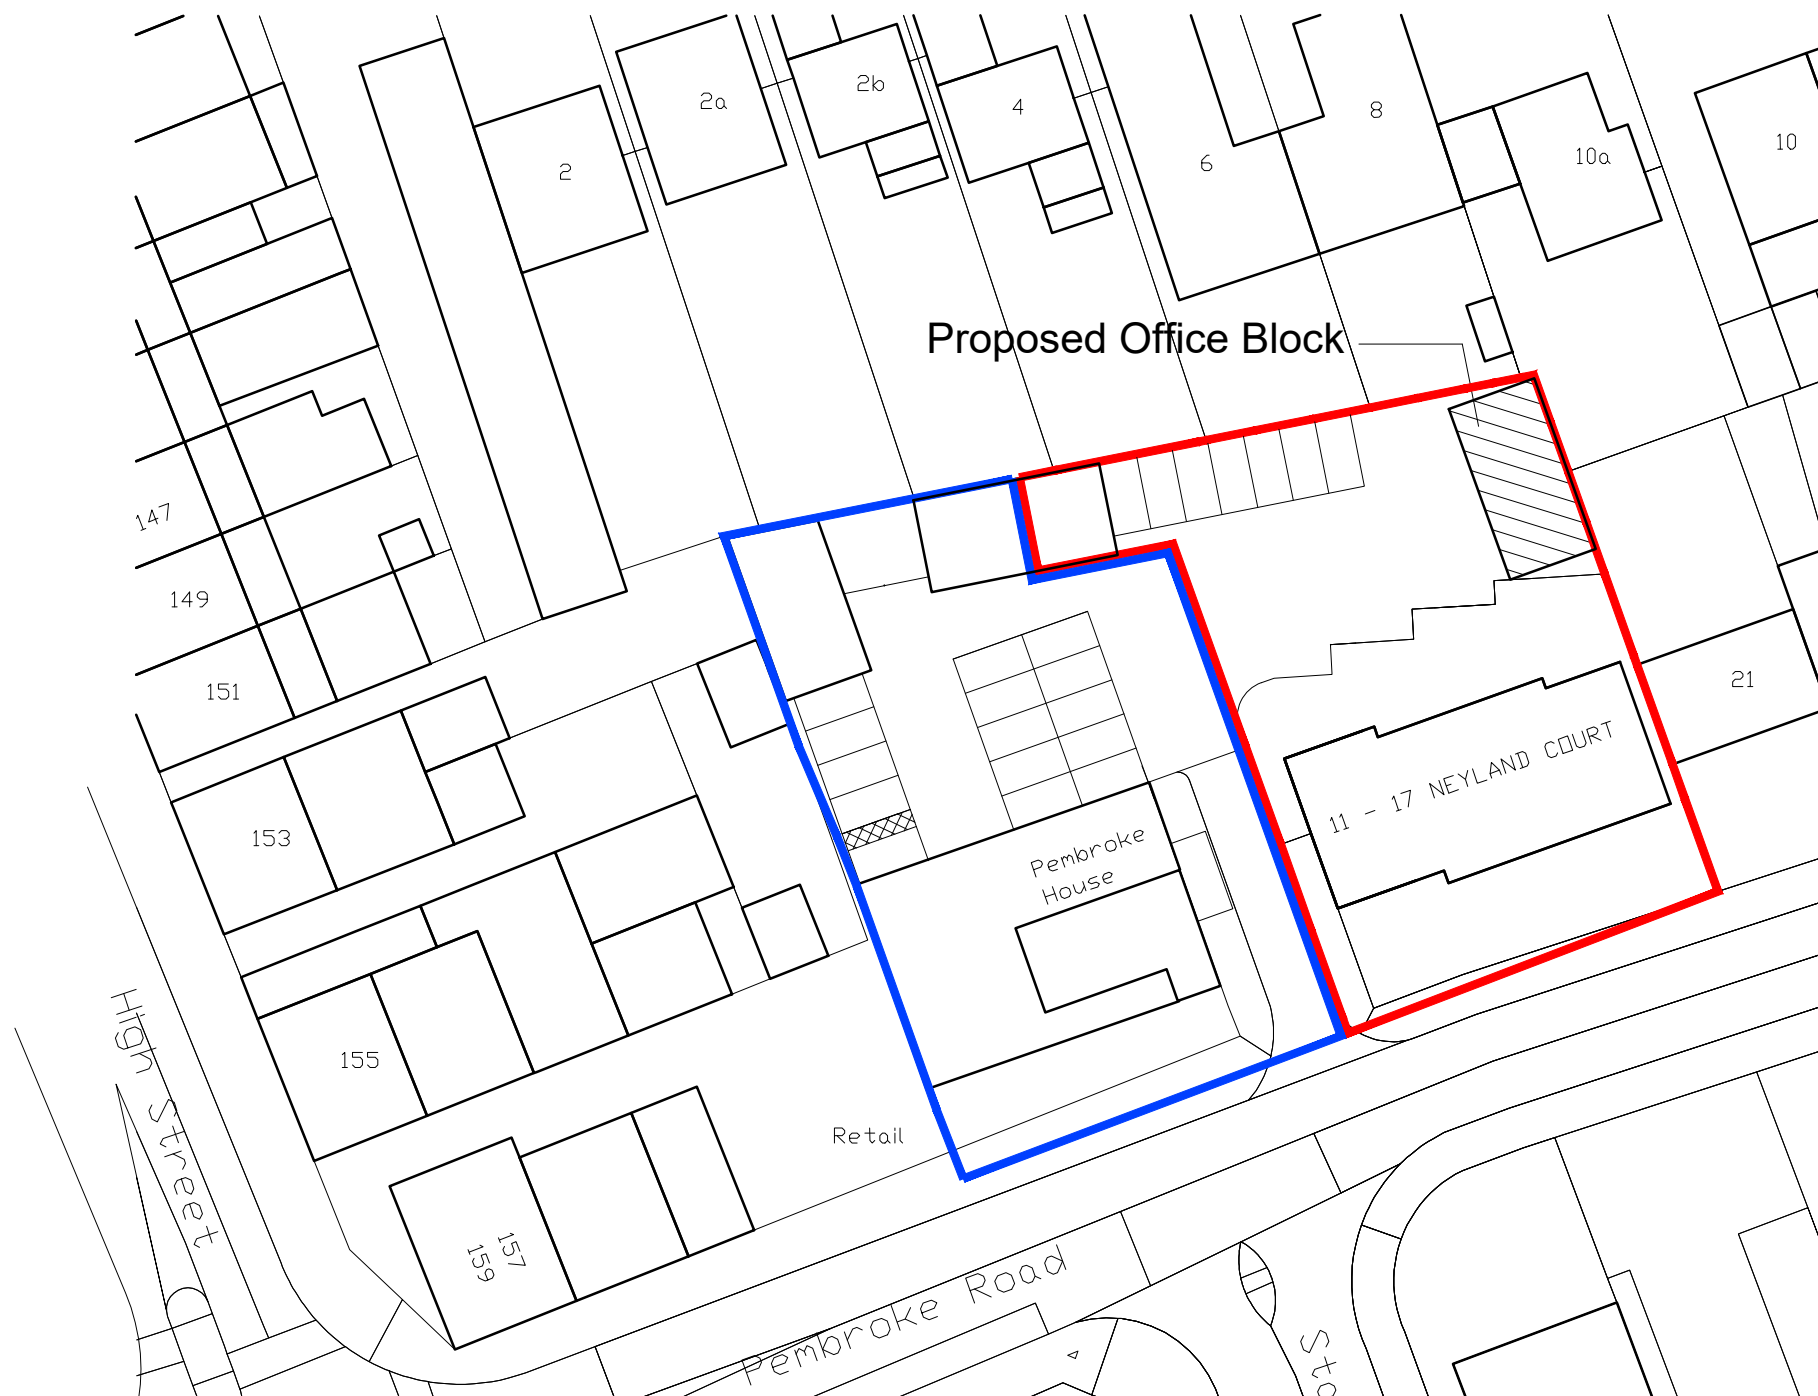

Ordnance Survey, (c) Crown Copyright 2021. All rights reserved. Licence number 100022432

CLIENT

Anslip UK Ltd

PROJECT

Proposed Management Office for
11-17 Neyland Court, Pembroke Road, Ruislip, HA4 8NQ

TITLE

Proposed Block Plan

SCALE

1:500 @ A3

DATE

14.04.21

PROJECT NO.

15.530

B.01

A

© This drawing is copyright.

It must not be reproduced or disclosed to third parties without our prior permission.

Do not scale from this drawing, other than for Local Authority Planning purposes

This drawing is to be read in conjunction with all consultants and specialist manufacturers drawings and specifications.

Any discrepancies in dimensions or details, on or between these drawings, should be drawn to our attention.

All dimensions are in millimetres unless noted otherwise.

