


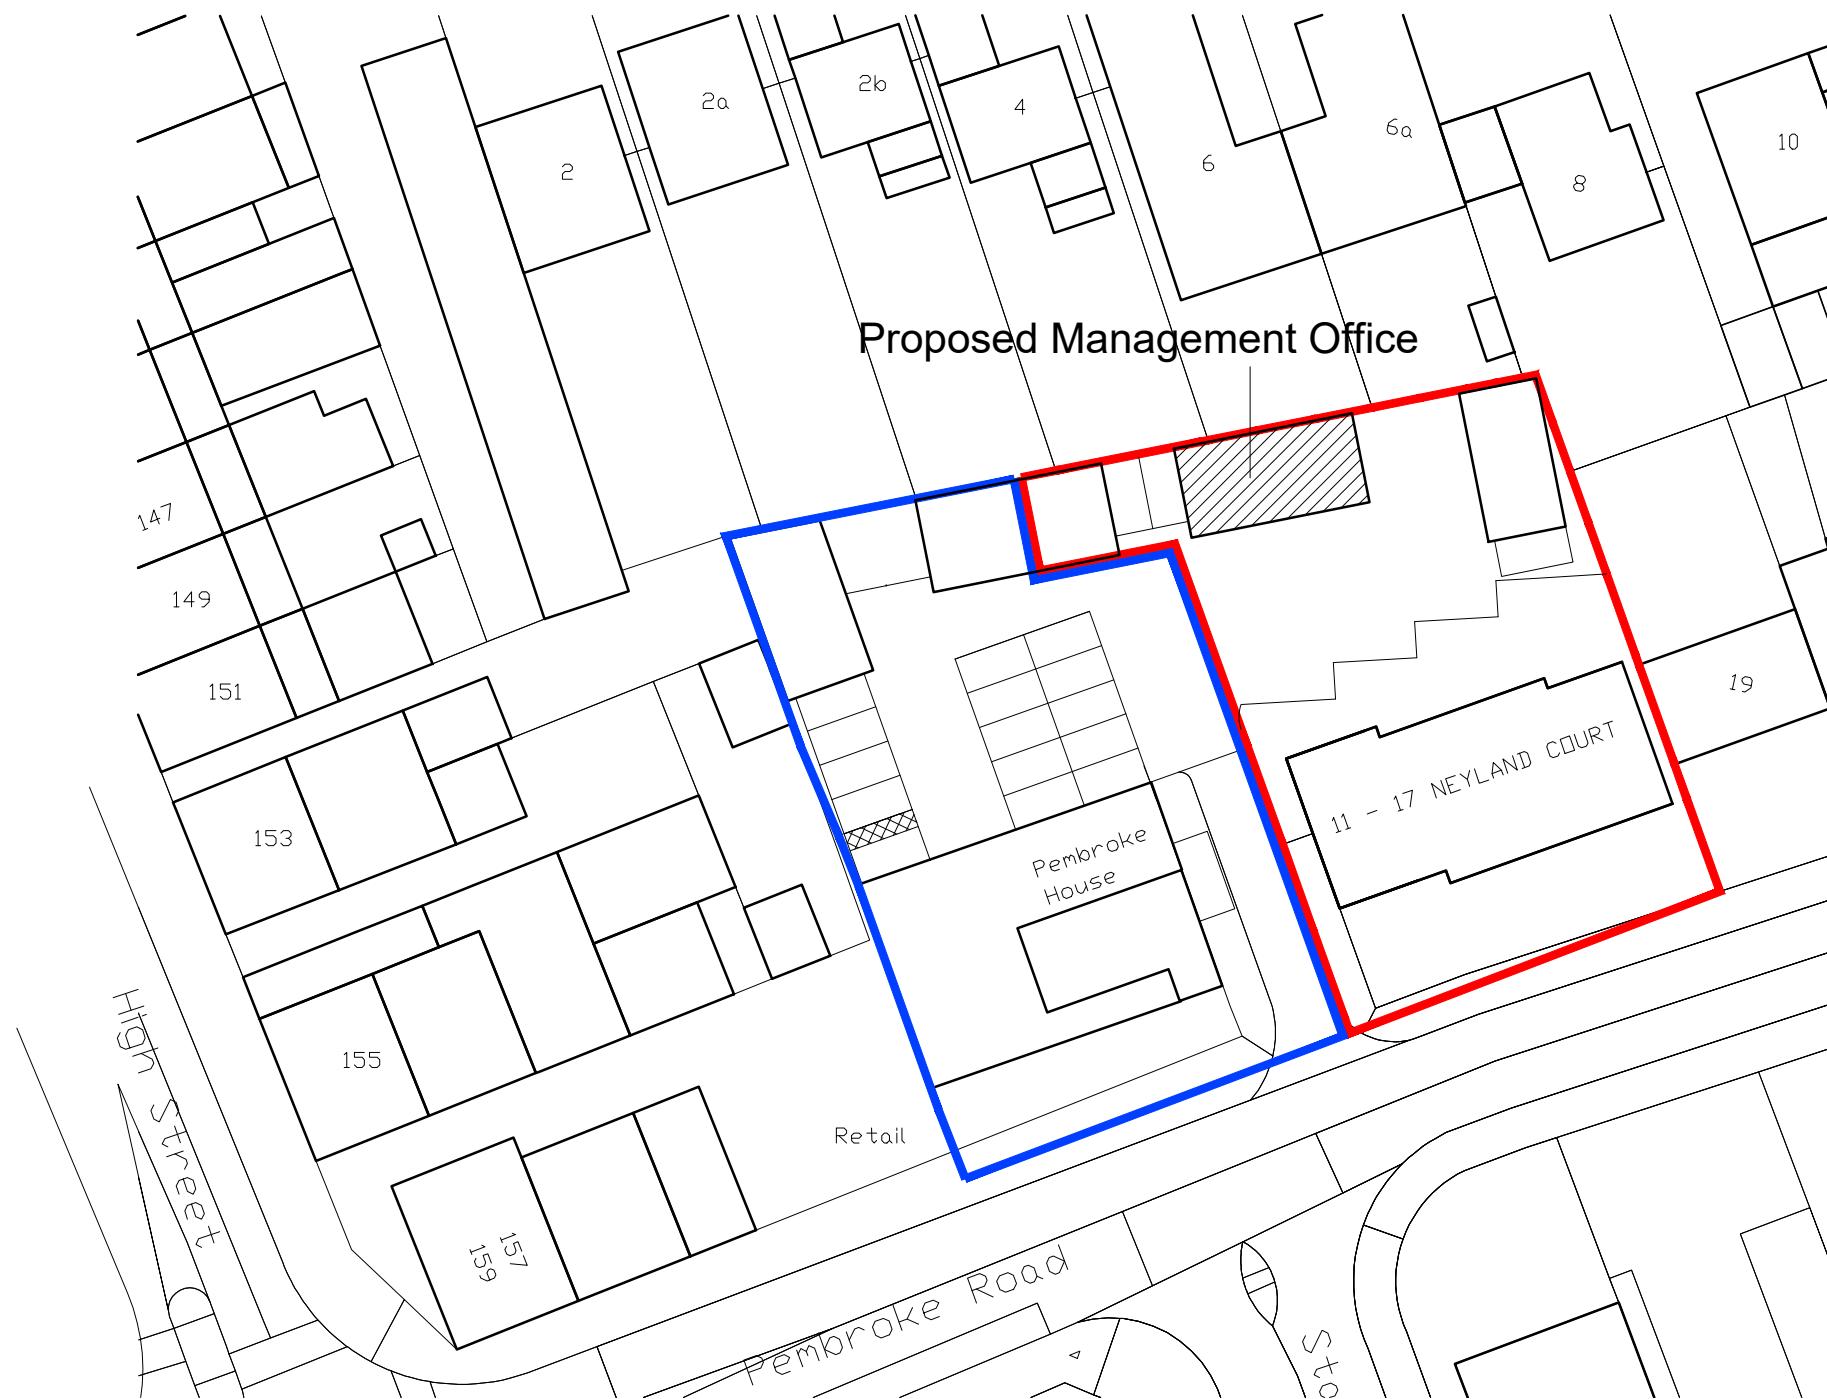

Ordnance Survey, (c) Crown Copyright 2021. All rights reserved. Licence number 100022432

CLIENT	Anslip UK Ltd		
PROJECT	Proposed Management Office for 11-17 Neyland Court, Pembroke Road, Ruislip, HA4 8NQ		
TITLE	Proposed Block Plan		

SCALE	DATE		
1:500 @ A3	17.12.21		
	PROJECT NO.		
	15.530	B.10	-

© This drawing is copyright.
It must not be reproduced or disclosed to third parties without our prior permission.
Do not scale from this drawing, other than for Local Authority Planning purposes
This drawing is to be read in conjunction with all consultants and specialist manufacturers drawings and specifications.
Any discrepancies in dimensions or details, on or between these drawings, should be drawn to our attention.
All dimensions are in millimetres unless noted otherwise.

