

© This drawing is copyright.
It is sent to you in confidence and must not be reproduced or disclosed to third parties without our prior permission.

Do not scale from this drawing, other than for Local Authority Planning purposes.


This drawing is to be read in conjunction with all relevant consultants, specialist manufacturers drawings and specifications.

Any discrepancies in dimensions or details on or between these drawings should be drawn to our attention.

All dimensions are in millimetres unless noted otherwise.



Any surveyed information incorporated within this drawing cannot be guaranteed as accurate unless confirmed by fixed dimension.

Existing building
shown dashed
blue

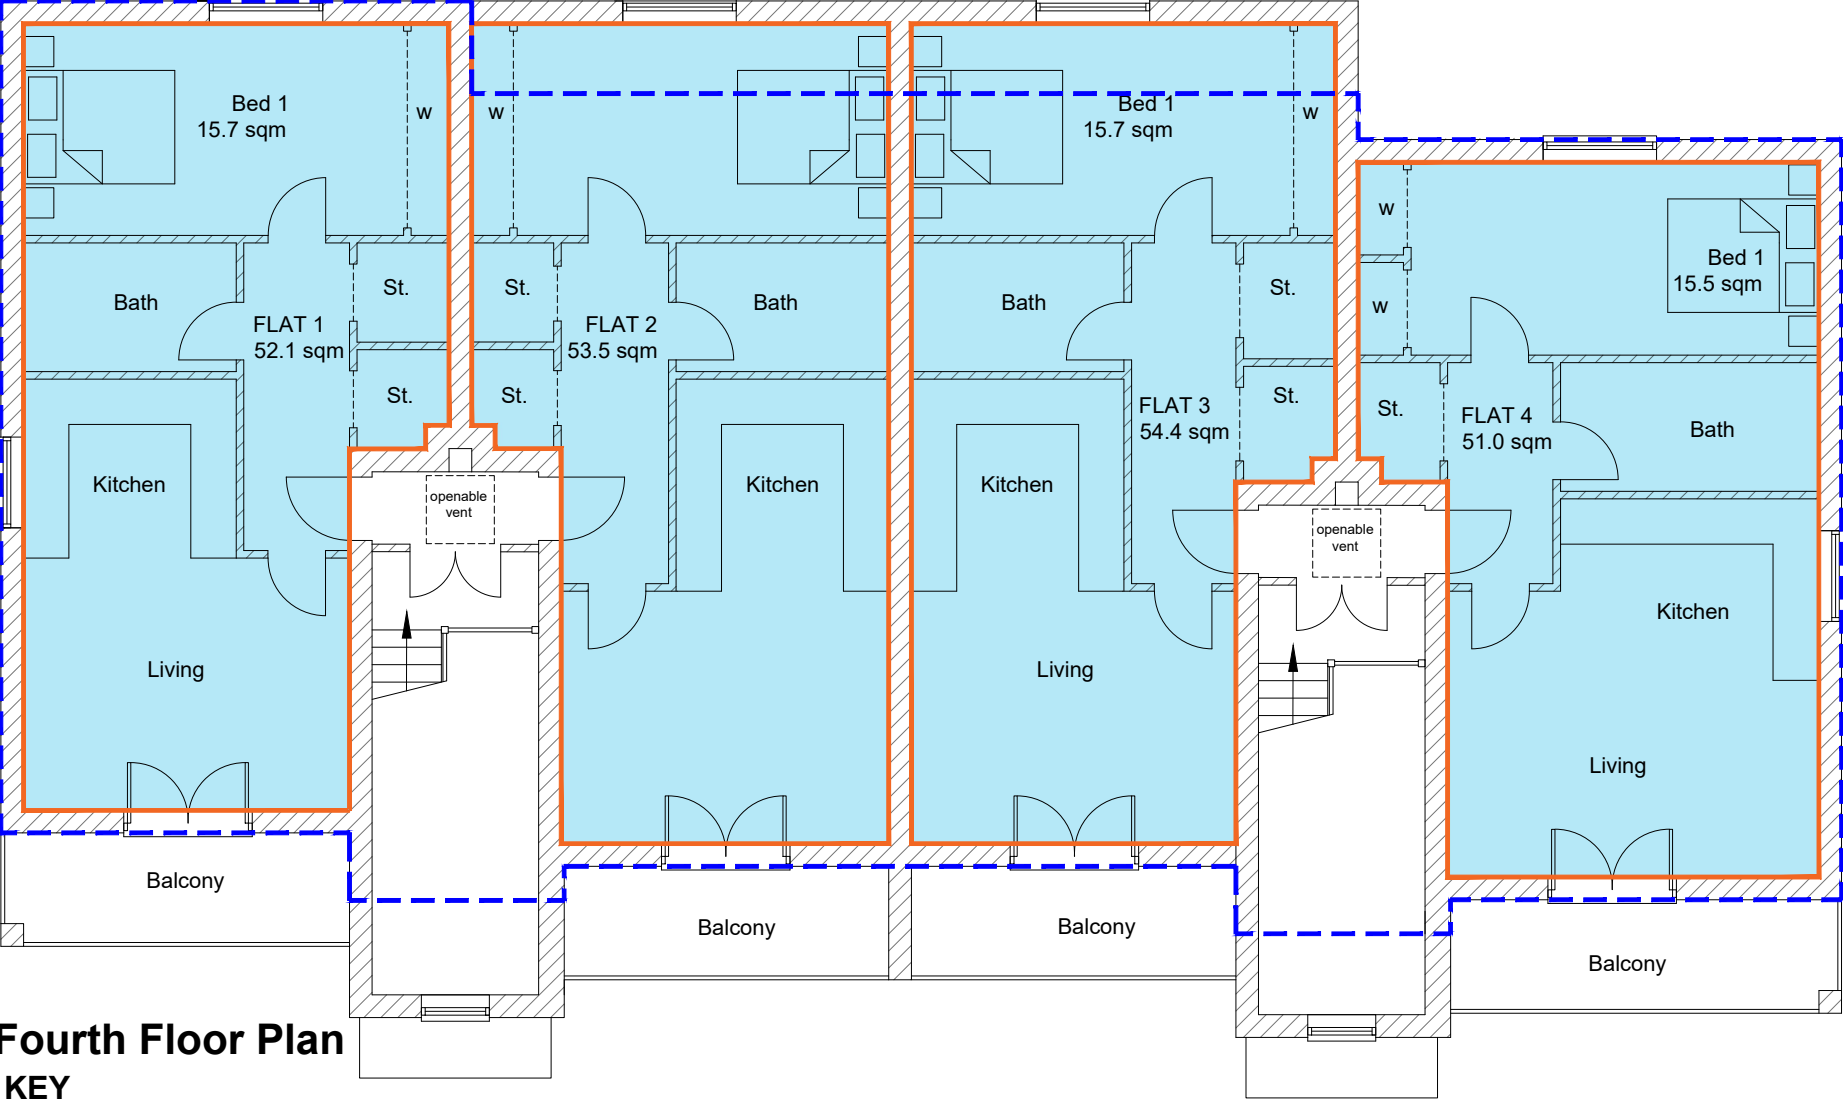

Fourth Floor Plan
KEY

1 bed (2 person)

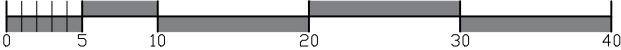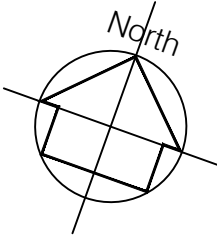

REV	DATE	DESCRIPTION	INITIAL	CHECKED
PLANNING				



harding rose architects

CLIENT	ANSLIP UK LTD			
PROJECT	Neyland Court, 11-17 Pembroke Road, Ruislip, HA4 8NQ			
TITLE	Proposed Fourth Floor Plan			
SCALE	1:100@A3	DATE	08.12.21	P.208
DRAWN	AC	PROJECT NO.	15.530	