


08 EXISTING SECTION A-A
A-(12)-010 1:100 @ A3

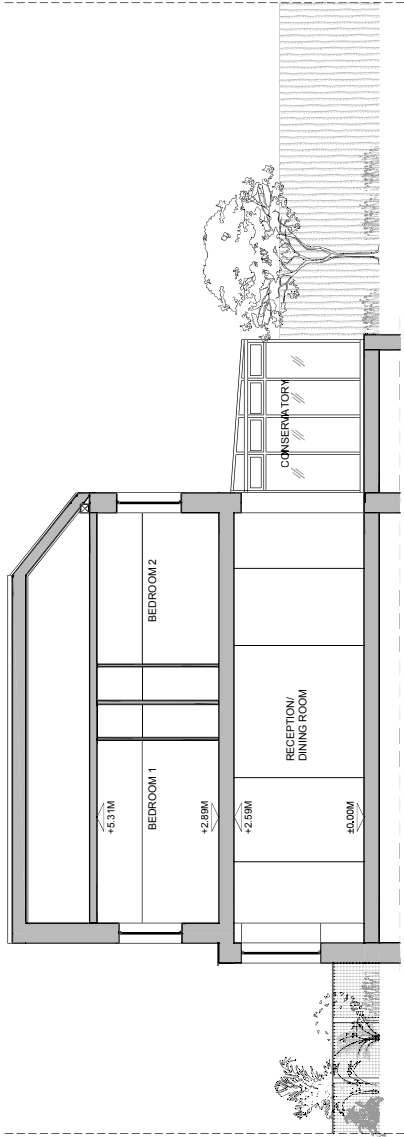

PROJECT NAME:	CLIENT/PROJECT:	NOTES:	ARCHITECTURE:	CONSTRUCTION:	SHEET TITLE:	DRAWING STATUS:	JOB NUMBER:
1106	55 Hartlyn Drive, Pinner Ha5 2DF	All dimensions in millimetres. Any dimensions in brackets are approximate and should not be used for construction purposes. Any dimensions in brackets are approximate and should not be used for construction purposes. Work is to be completed in accordance with the specifications and standards of the British Standards Institution (BSI) and the relevant building regulations. Work is to be completed in accordance with the specifications and standards of the British Standards Institution (BSI) and the relevant building regulations.	 VORBILD ARCHITECTURE www.vorbild.co.uk info@vorbild.co.uk	CONSTRUCTION: INSTALLATIONS: INSTALLATIONS:	EXISTING SECTION A-A	FOR PLANNING DRAWN BY: TP APPROVED: MS	JOB NUMBER: 1106 DRAWING NO: A-(12)-010 SCALE: 1:100 DATE: 28.02.2022 Rev No: