
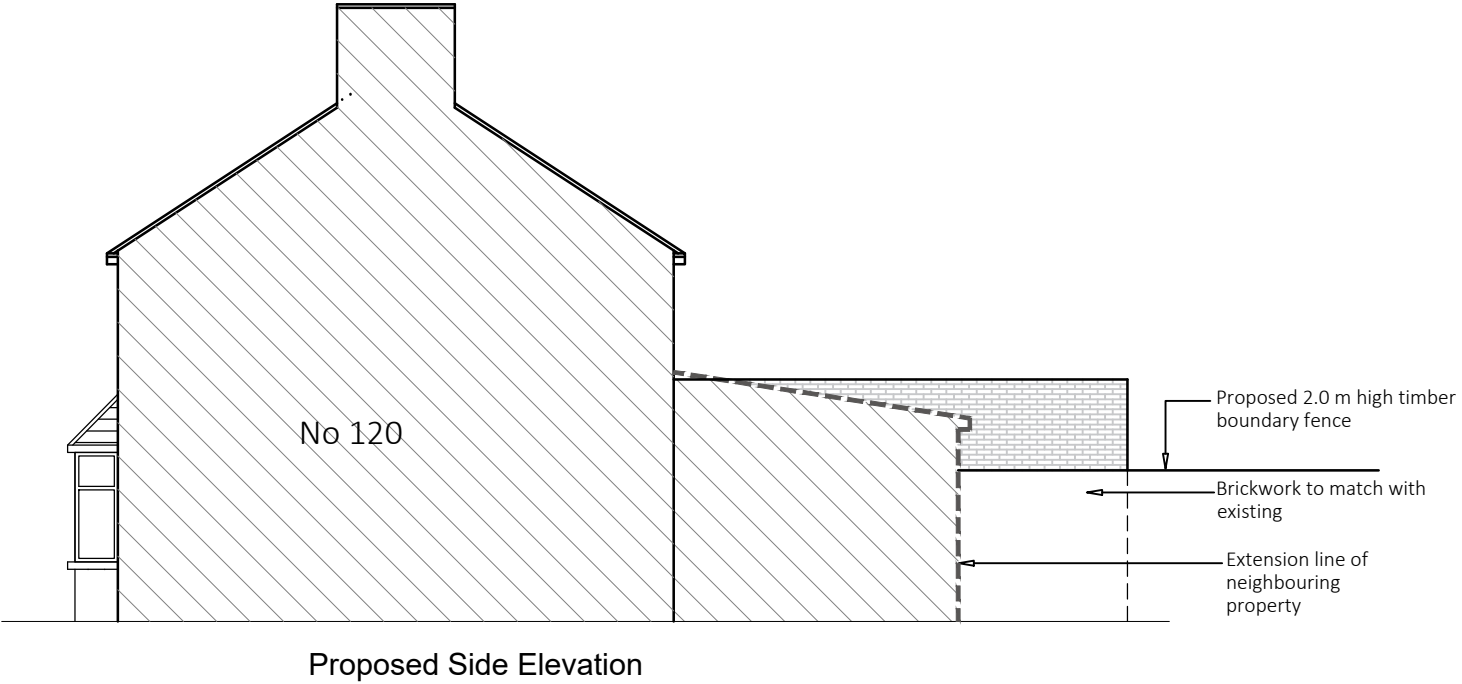


ALL DIMENSIONS TO BE CHECKED ON SITE. ANY DISCREPANCIES MUST BE REPORTED TO THE ARCHITECT FOR VERIFICATION PRIOR TO COMMENCEMENT OF THE EFFECTED WORKS. IF IN DOUBT ASK. THIS DRAWING IS COPYRIGHT.

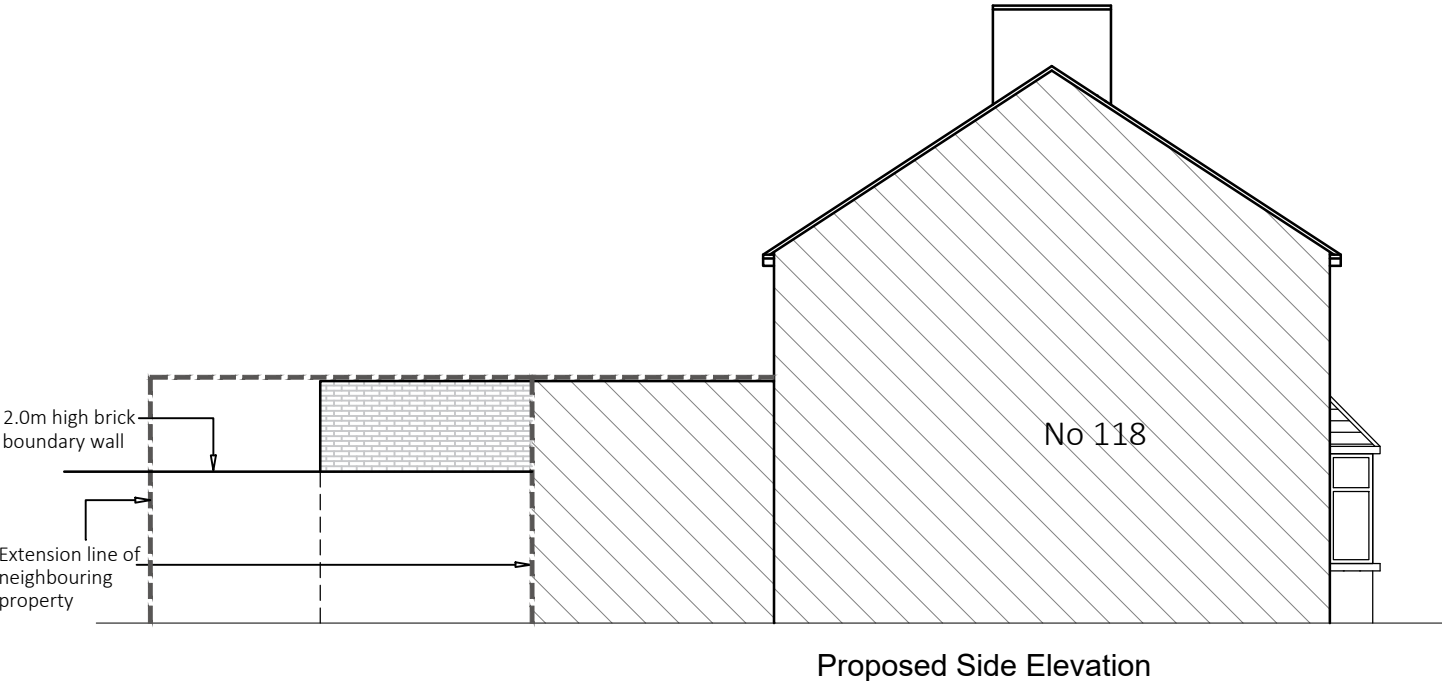

CREATIVE DESIGNS

SITE ADDRESS:
119 BEDFORD AVENUE HAYES
UB4 0DU

DRAWING TITLE:
PROPOSED ELEVATIONS

JOB NO/ DRAWING NO:
1076/ 105

REVISION NO:
P1 25.04.2021 Preliminary issue.

SCALE:
1:100 @A3

SCALE - METRES

0 1 2 3 4 5

NORTH: