


EXISTING BLOCK PLAN

Scale 1:200@A3

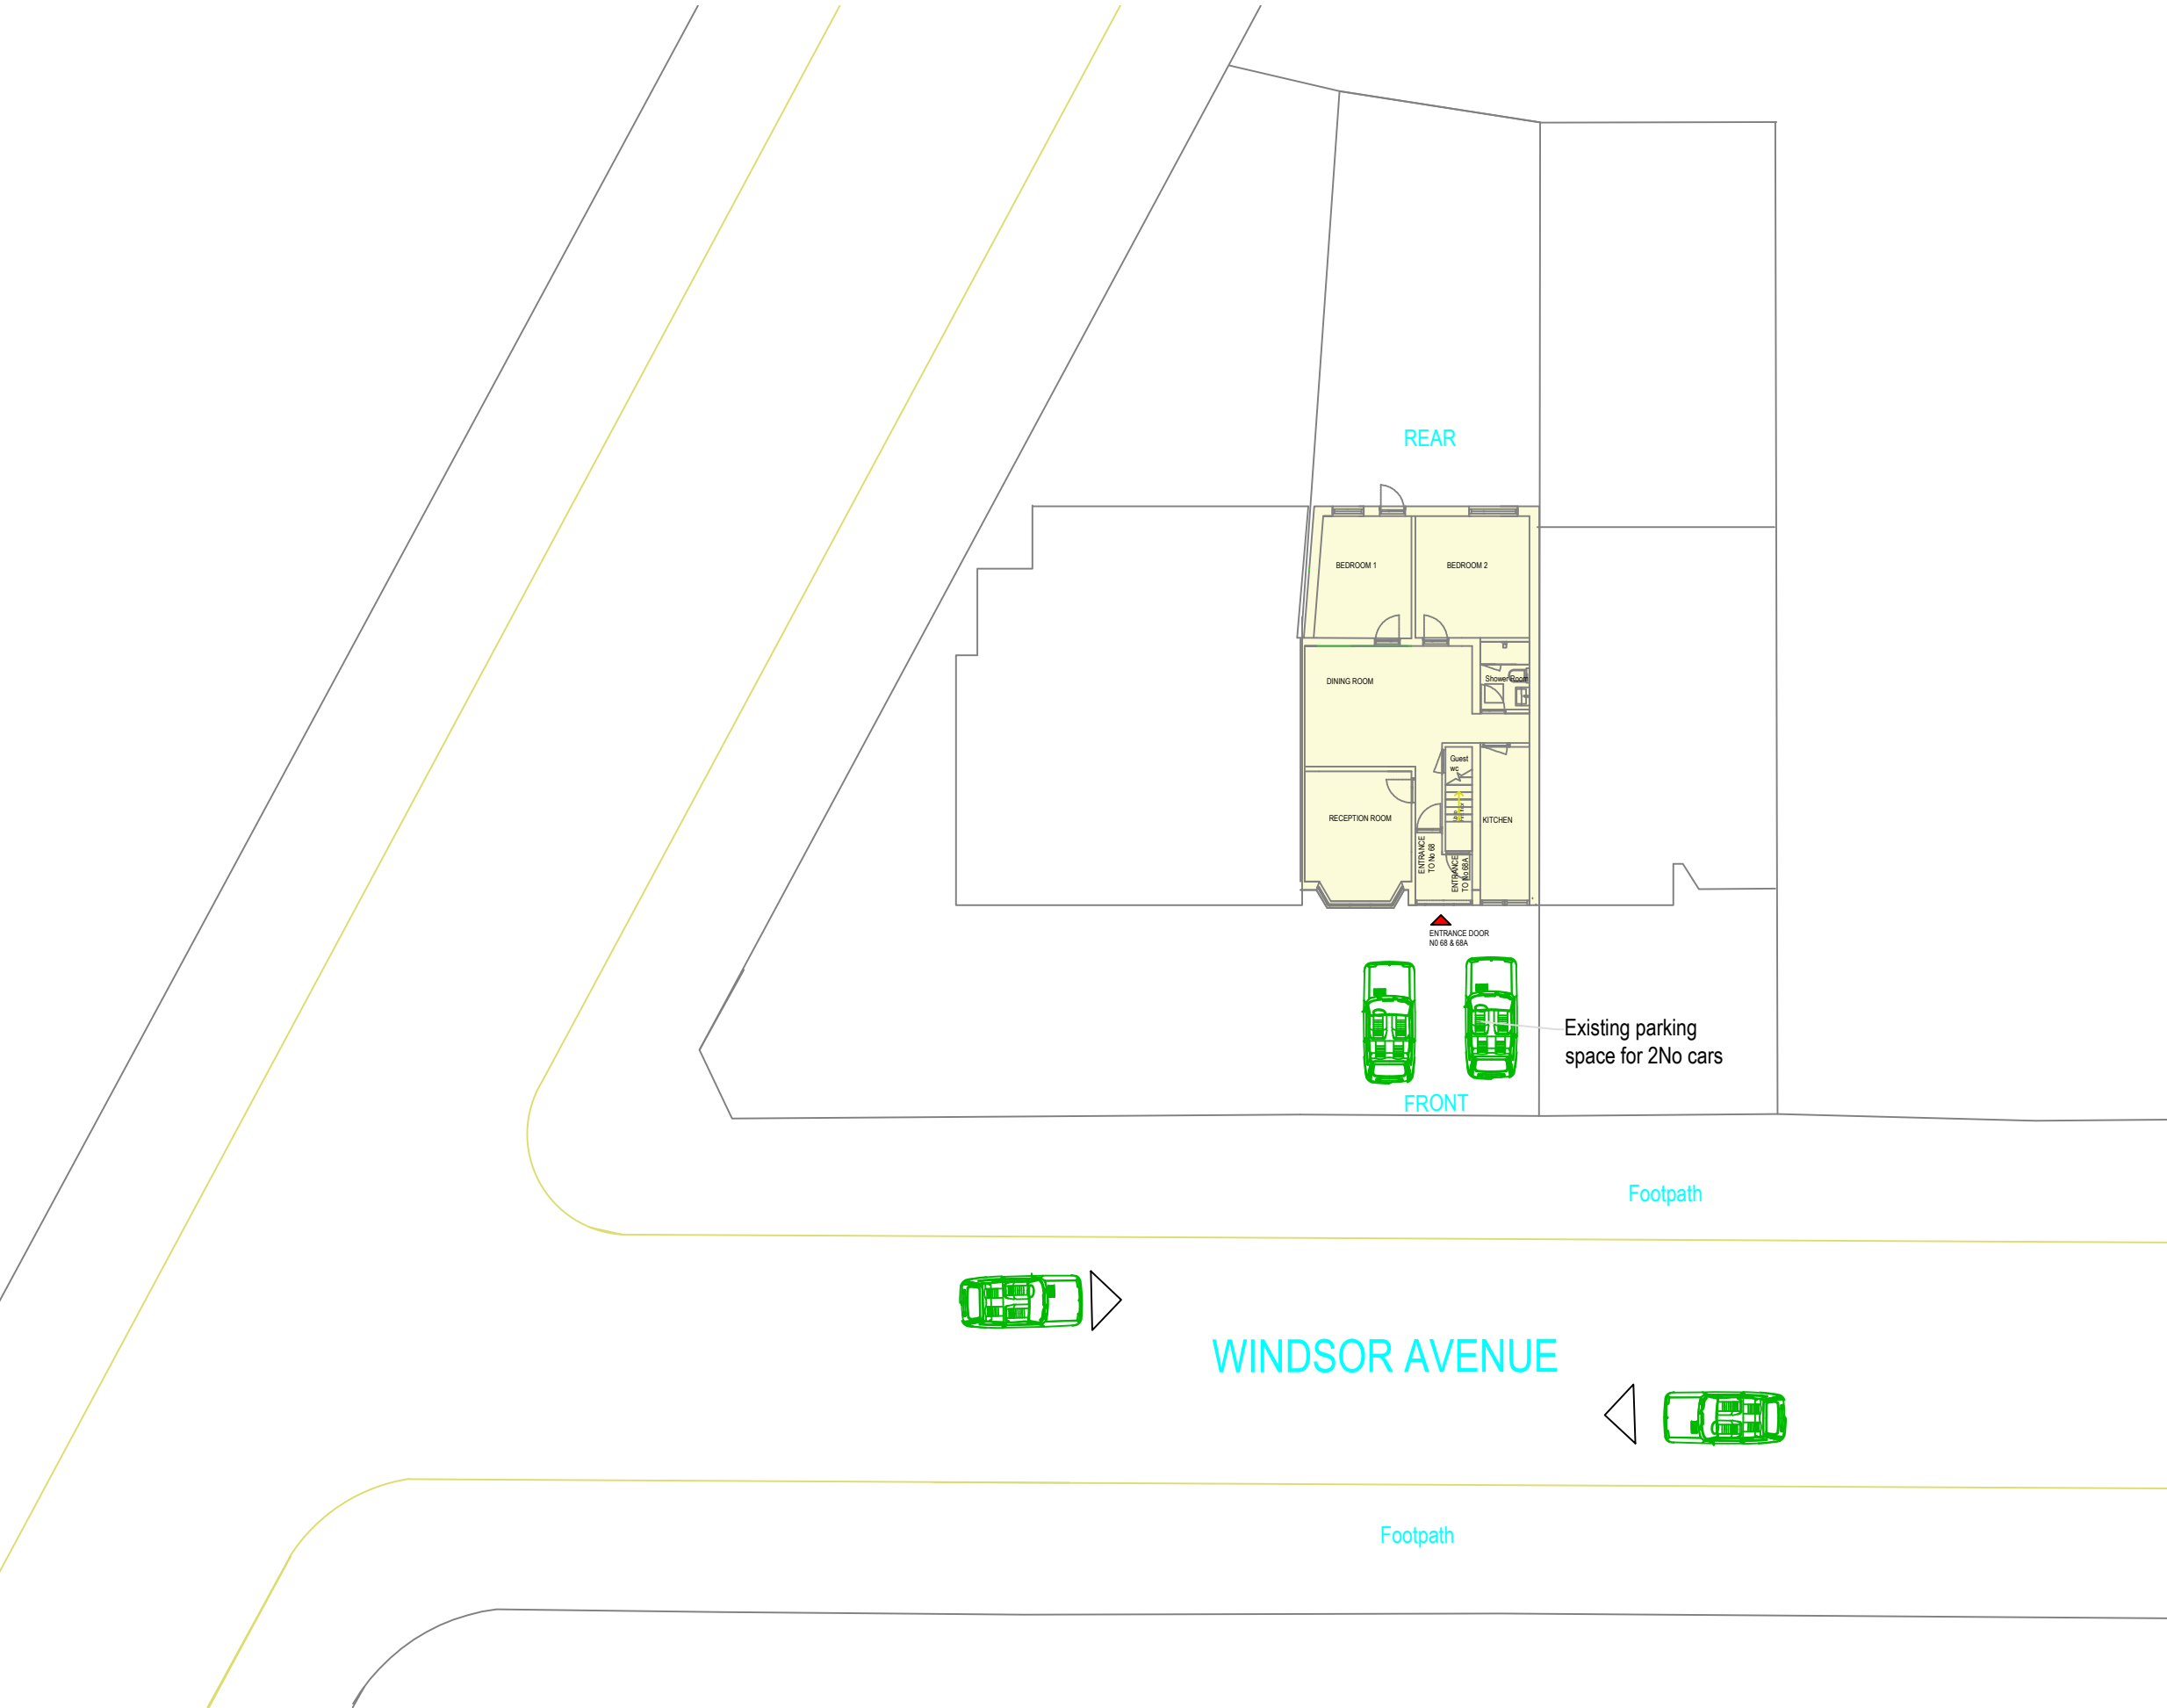

Rev	Desc	By	Date	Ch
REVISIONS				

arkluta

15 Ashfield Road
London
W3 7JE

Tel (+ 44) 0208 743 5600
Mob (+ 44) 077 69811452
E-mail: arkluta@hotmail.co.uk

Project:
68 WINDSOR AVENUE
UB10 9AX
Client :
Title:
EXISTING
BLOCK PLAN

Scale: 1:200@A3	Drawn by: GME
Date: JULY2022	Checked by: LV
Drawing No: 68-WA-01F	Rev: .