


PROPOSED BLOCK PLAN

Scale 1:200@A3

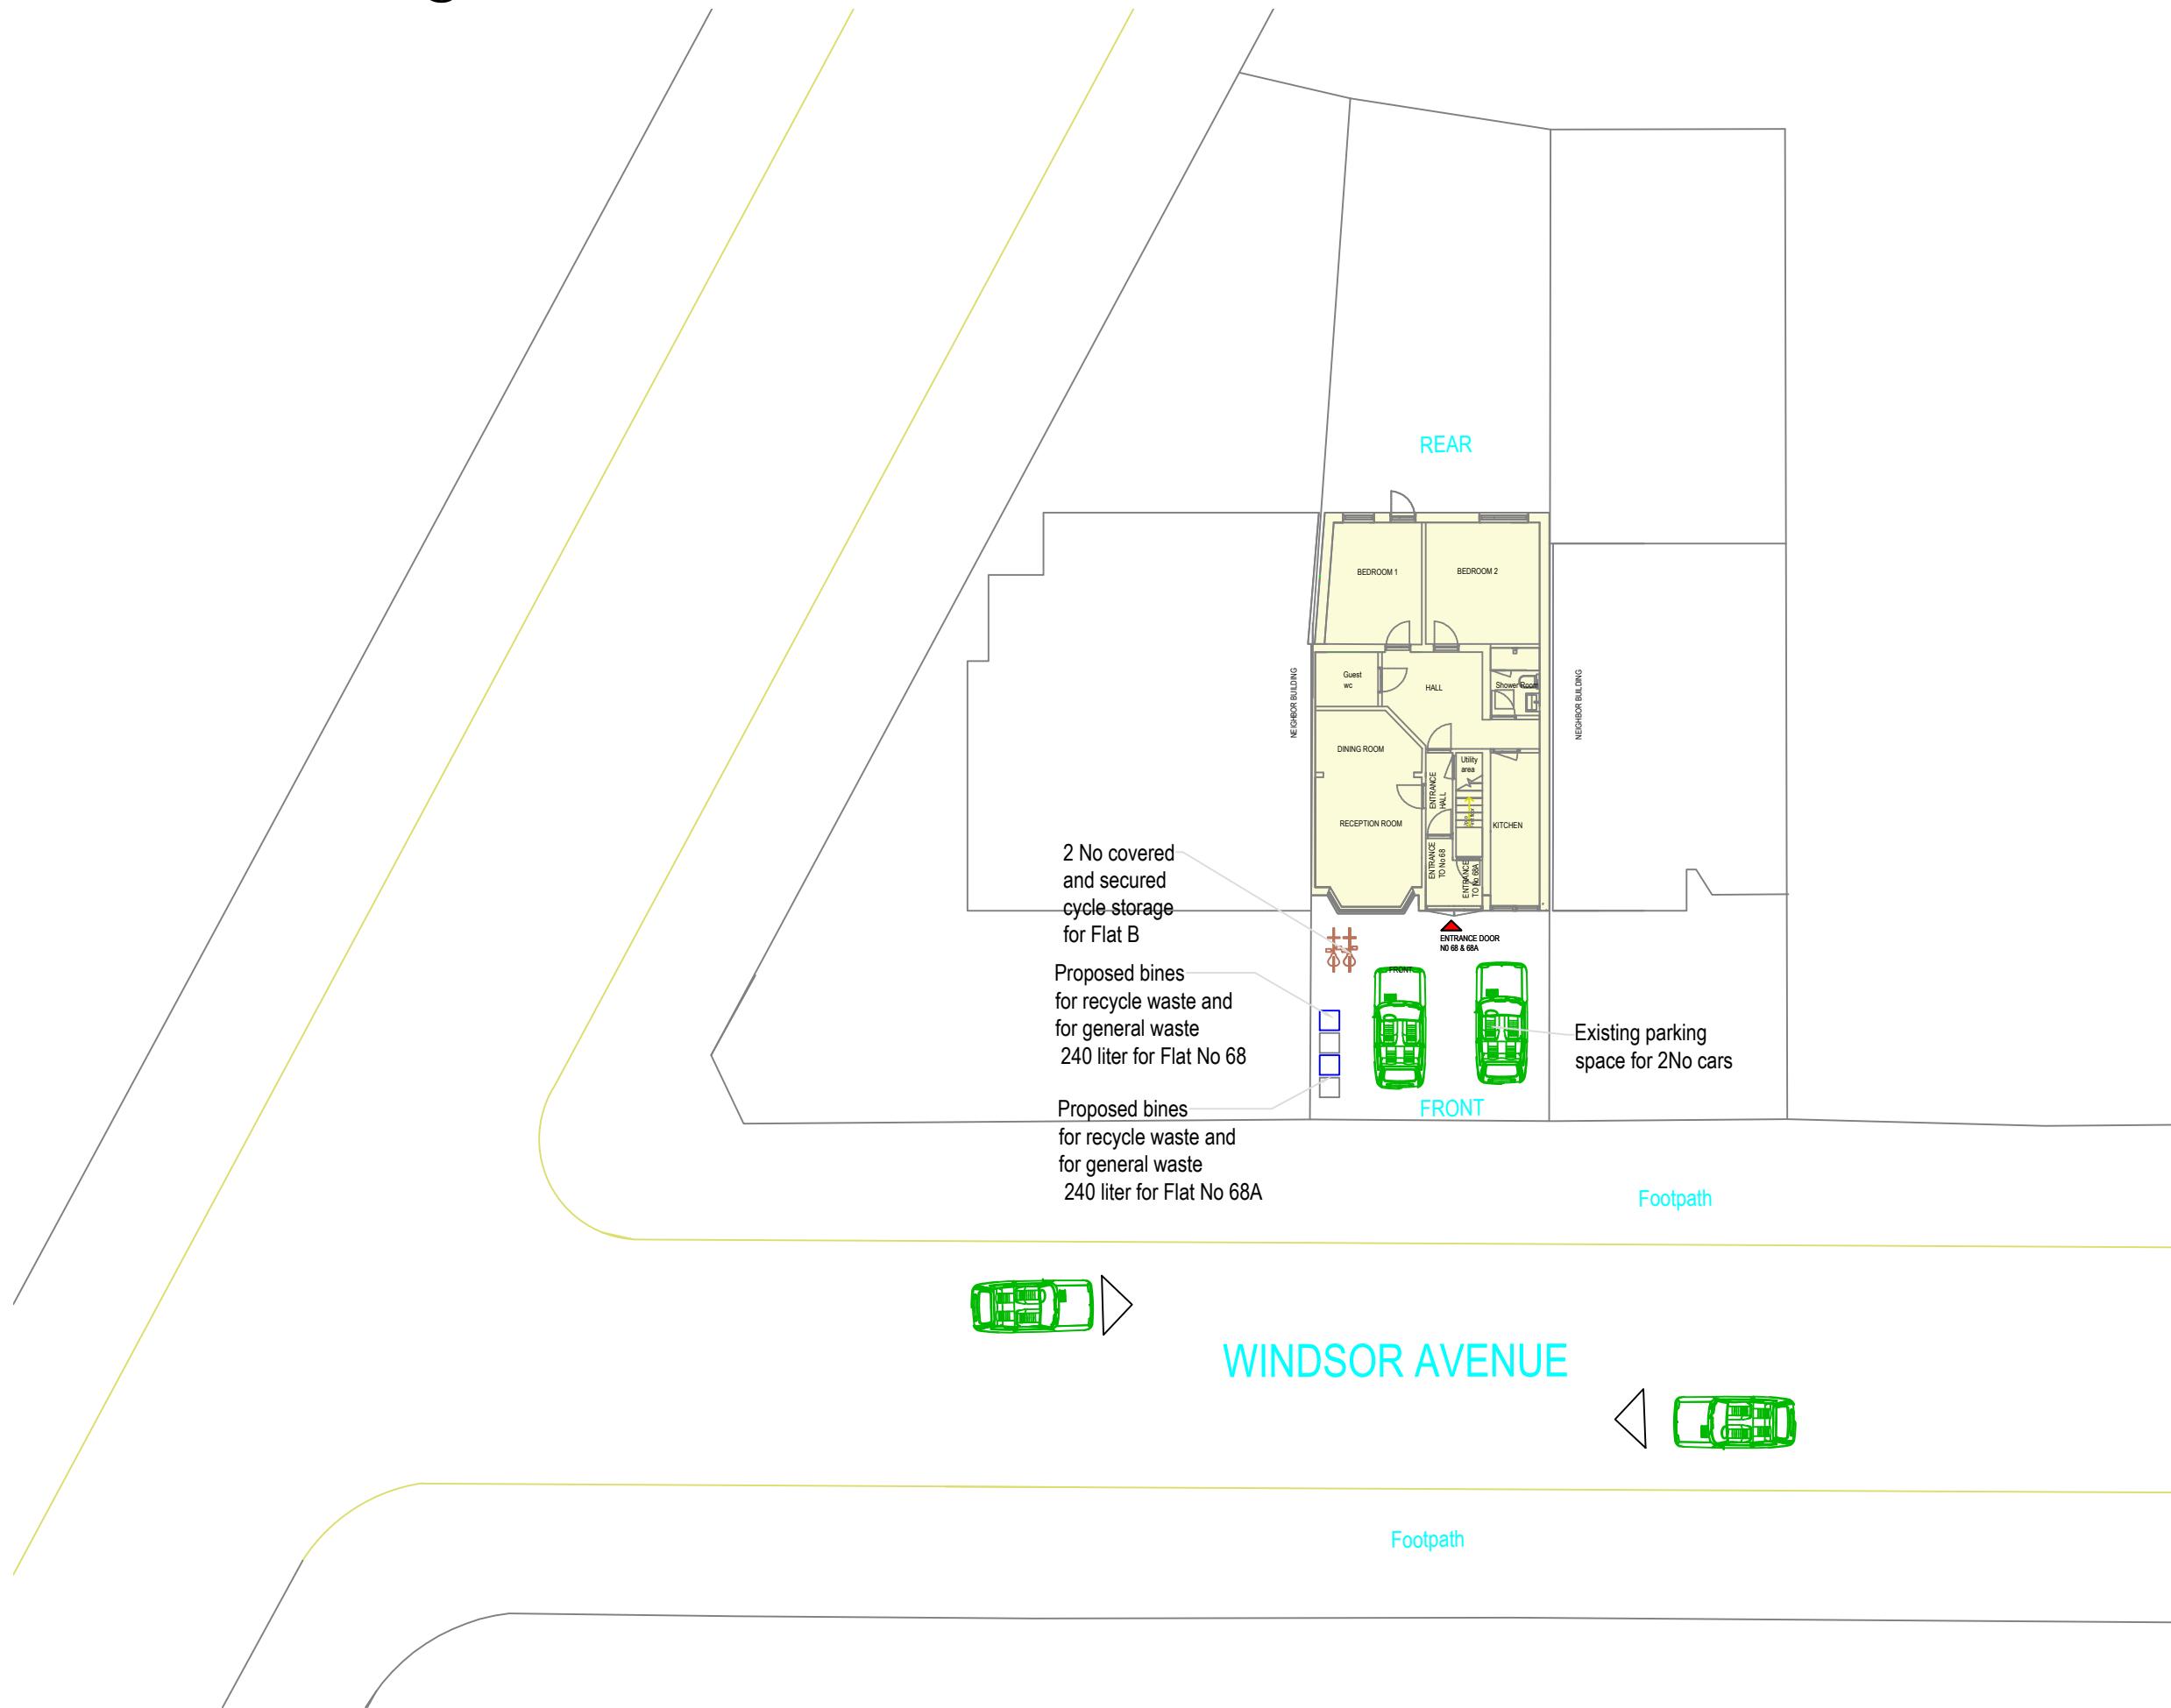

Rev	Desc	By	Date	Ch
REVISIONS				

arkluta

15 Ashfield Road
London
W3 7JE

Tel (+44) 0208 743 5600
Mob (+44) 077 69811452

E-mail: arkluta@hotmail.co.uk

Project:

68 WINDSOR AVENUE

UB10 9AX

Client:

Title:

PROPOSED

BLOCK PLAN

Scale: 1:200@A3	Drawn by: GME
Date: JULY2022	Checked by: LV
Drawing No: 68-WA-02F	Rev: