



EXISTING

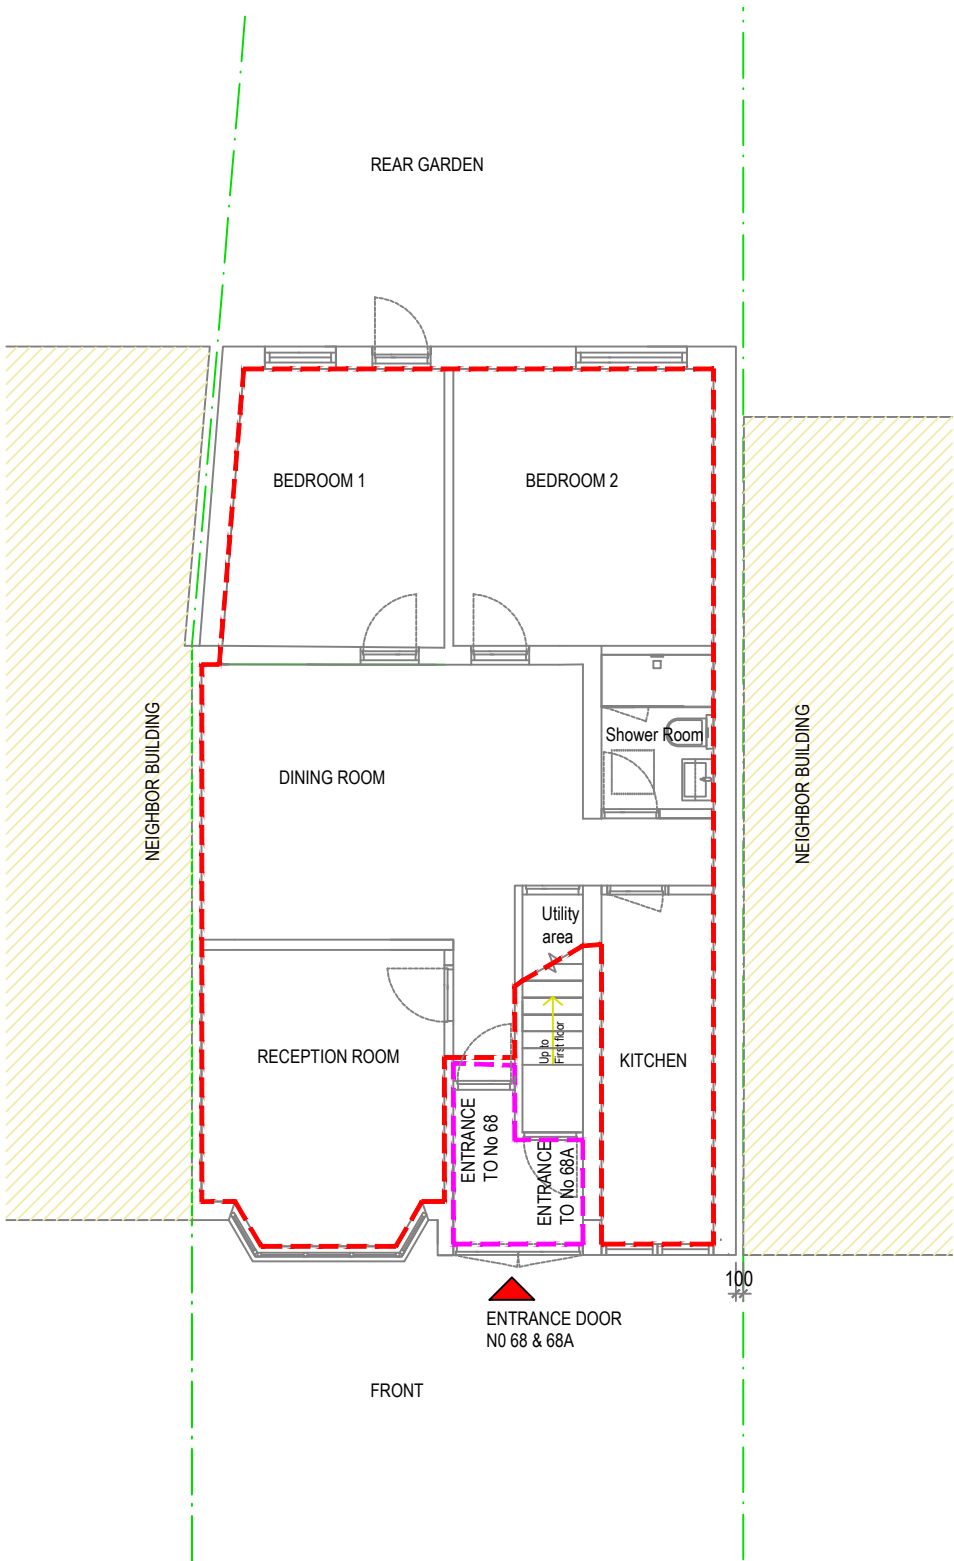

GROUND FLOOR
Scale 1:100 @ A3

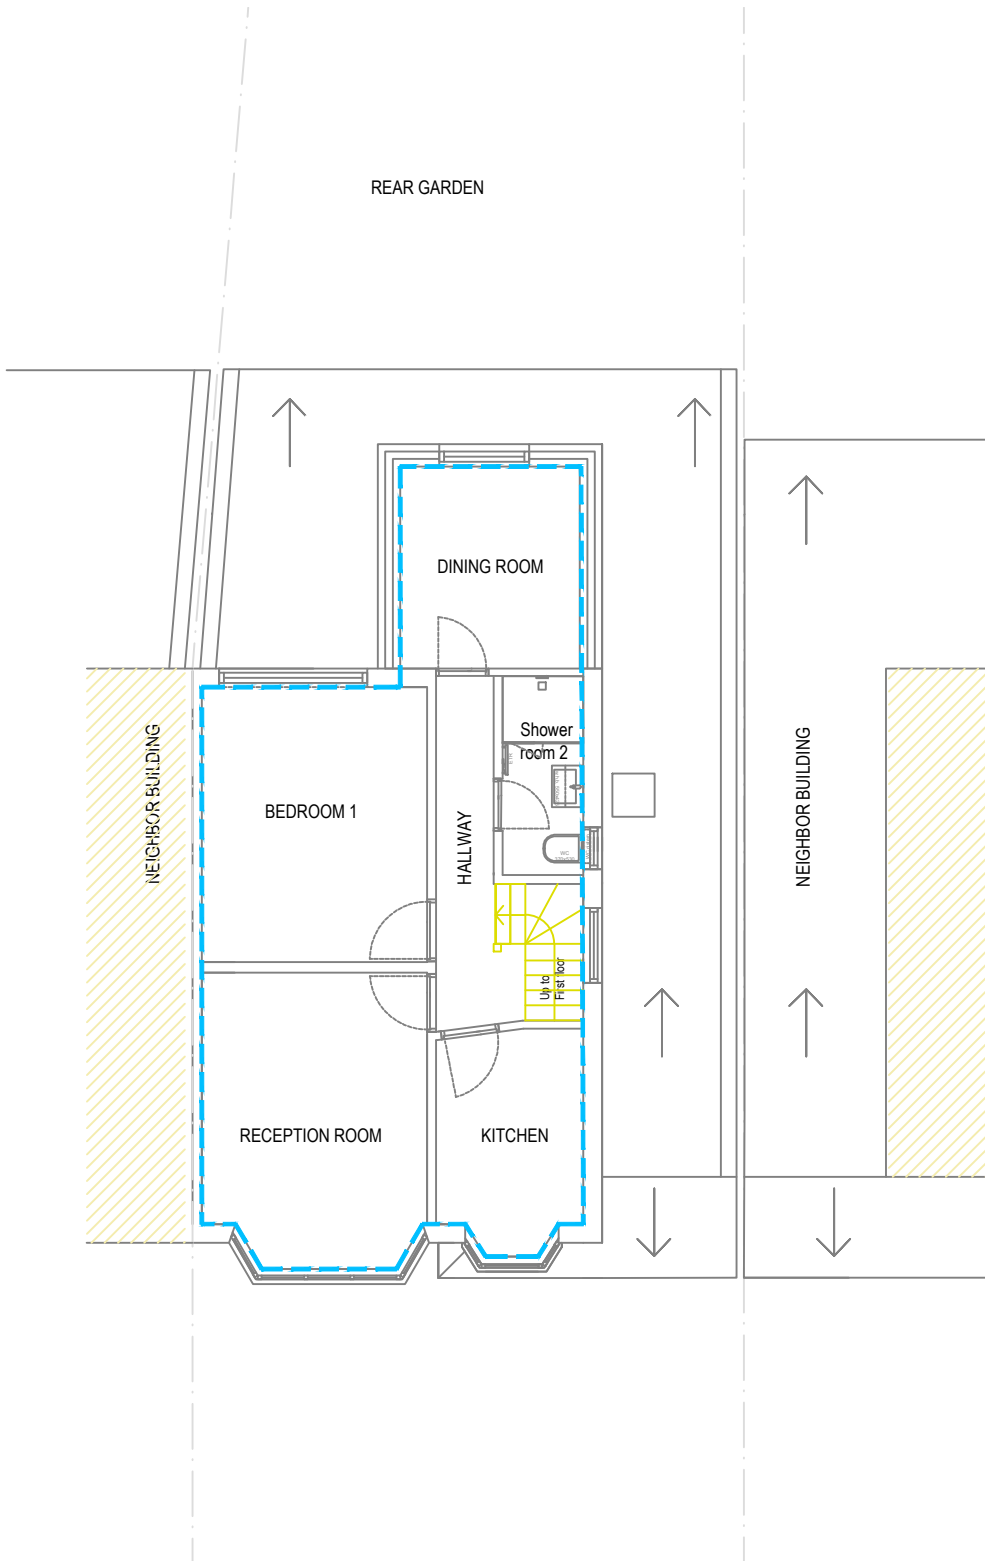

FIRST FLOOR
Scale 1:100 @ A3

GROUND FLOOR
ENTRANCE LOBBY
3.20 sq.m

GROUND FLOOR FLAT No68
TWO BEDROOM
Internal Gross area
67.55 sq.m

RECEPTION ROOM
12.20 sq.m

KITCHEN
6.85 sq.m

DINING ROOM
21.00 sq.m

BEDROOM 1
10.50 sq.m

BEDROOM 2
12.80 sq.m

SHOWER ROOM
3.00 sq.m

Utility Area
1.20 sq.m

FIRST FLOOR
STUDIO FLAT No 68A
(for 1 persons)

Internal Gross area
44.70 sq.m

FIRST FLOOR
RECEPTION ROOM
11.40 sq.m

KITCHEN
5.40 sq.m


BEDROOM 1
11.00 sq.m

DINING
6.50 sq.m

SHOWER ROOM
3.00 sq.m

HALLWAY
5.60 sq.m

ENTRANCE HALL
1.80 sq.m

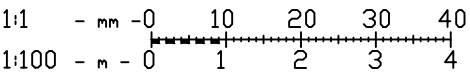

Rev	Desc	By	Date	Ch
REVISIONS				

arkluta

15 Ashfield Road
London
W3 7JE

Tel (+ 44) 0208 743 5600
Mob (+ 44) 077 69811452
E-mail: arkluta@hotmail.co.uk

Project:

68 WINDSOR AVENUE
UB10 9AX

Client :

Title:

EXISTING
GROUND, FIRST FLOOR

Scale: 1:100@A3	Drawn by: GME
Date: JULY 2022	Checked by: LV
Drawing No: 68-WA-03F	Rev: .