


# PROPOSED BLOCK PLAN

Scale 1:200@A3

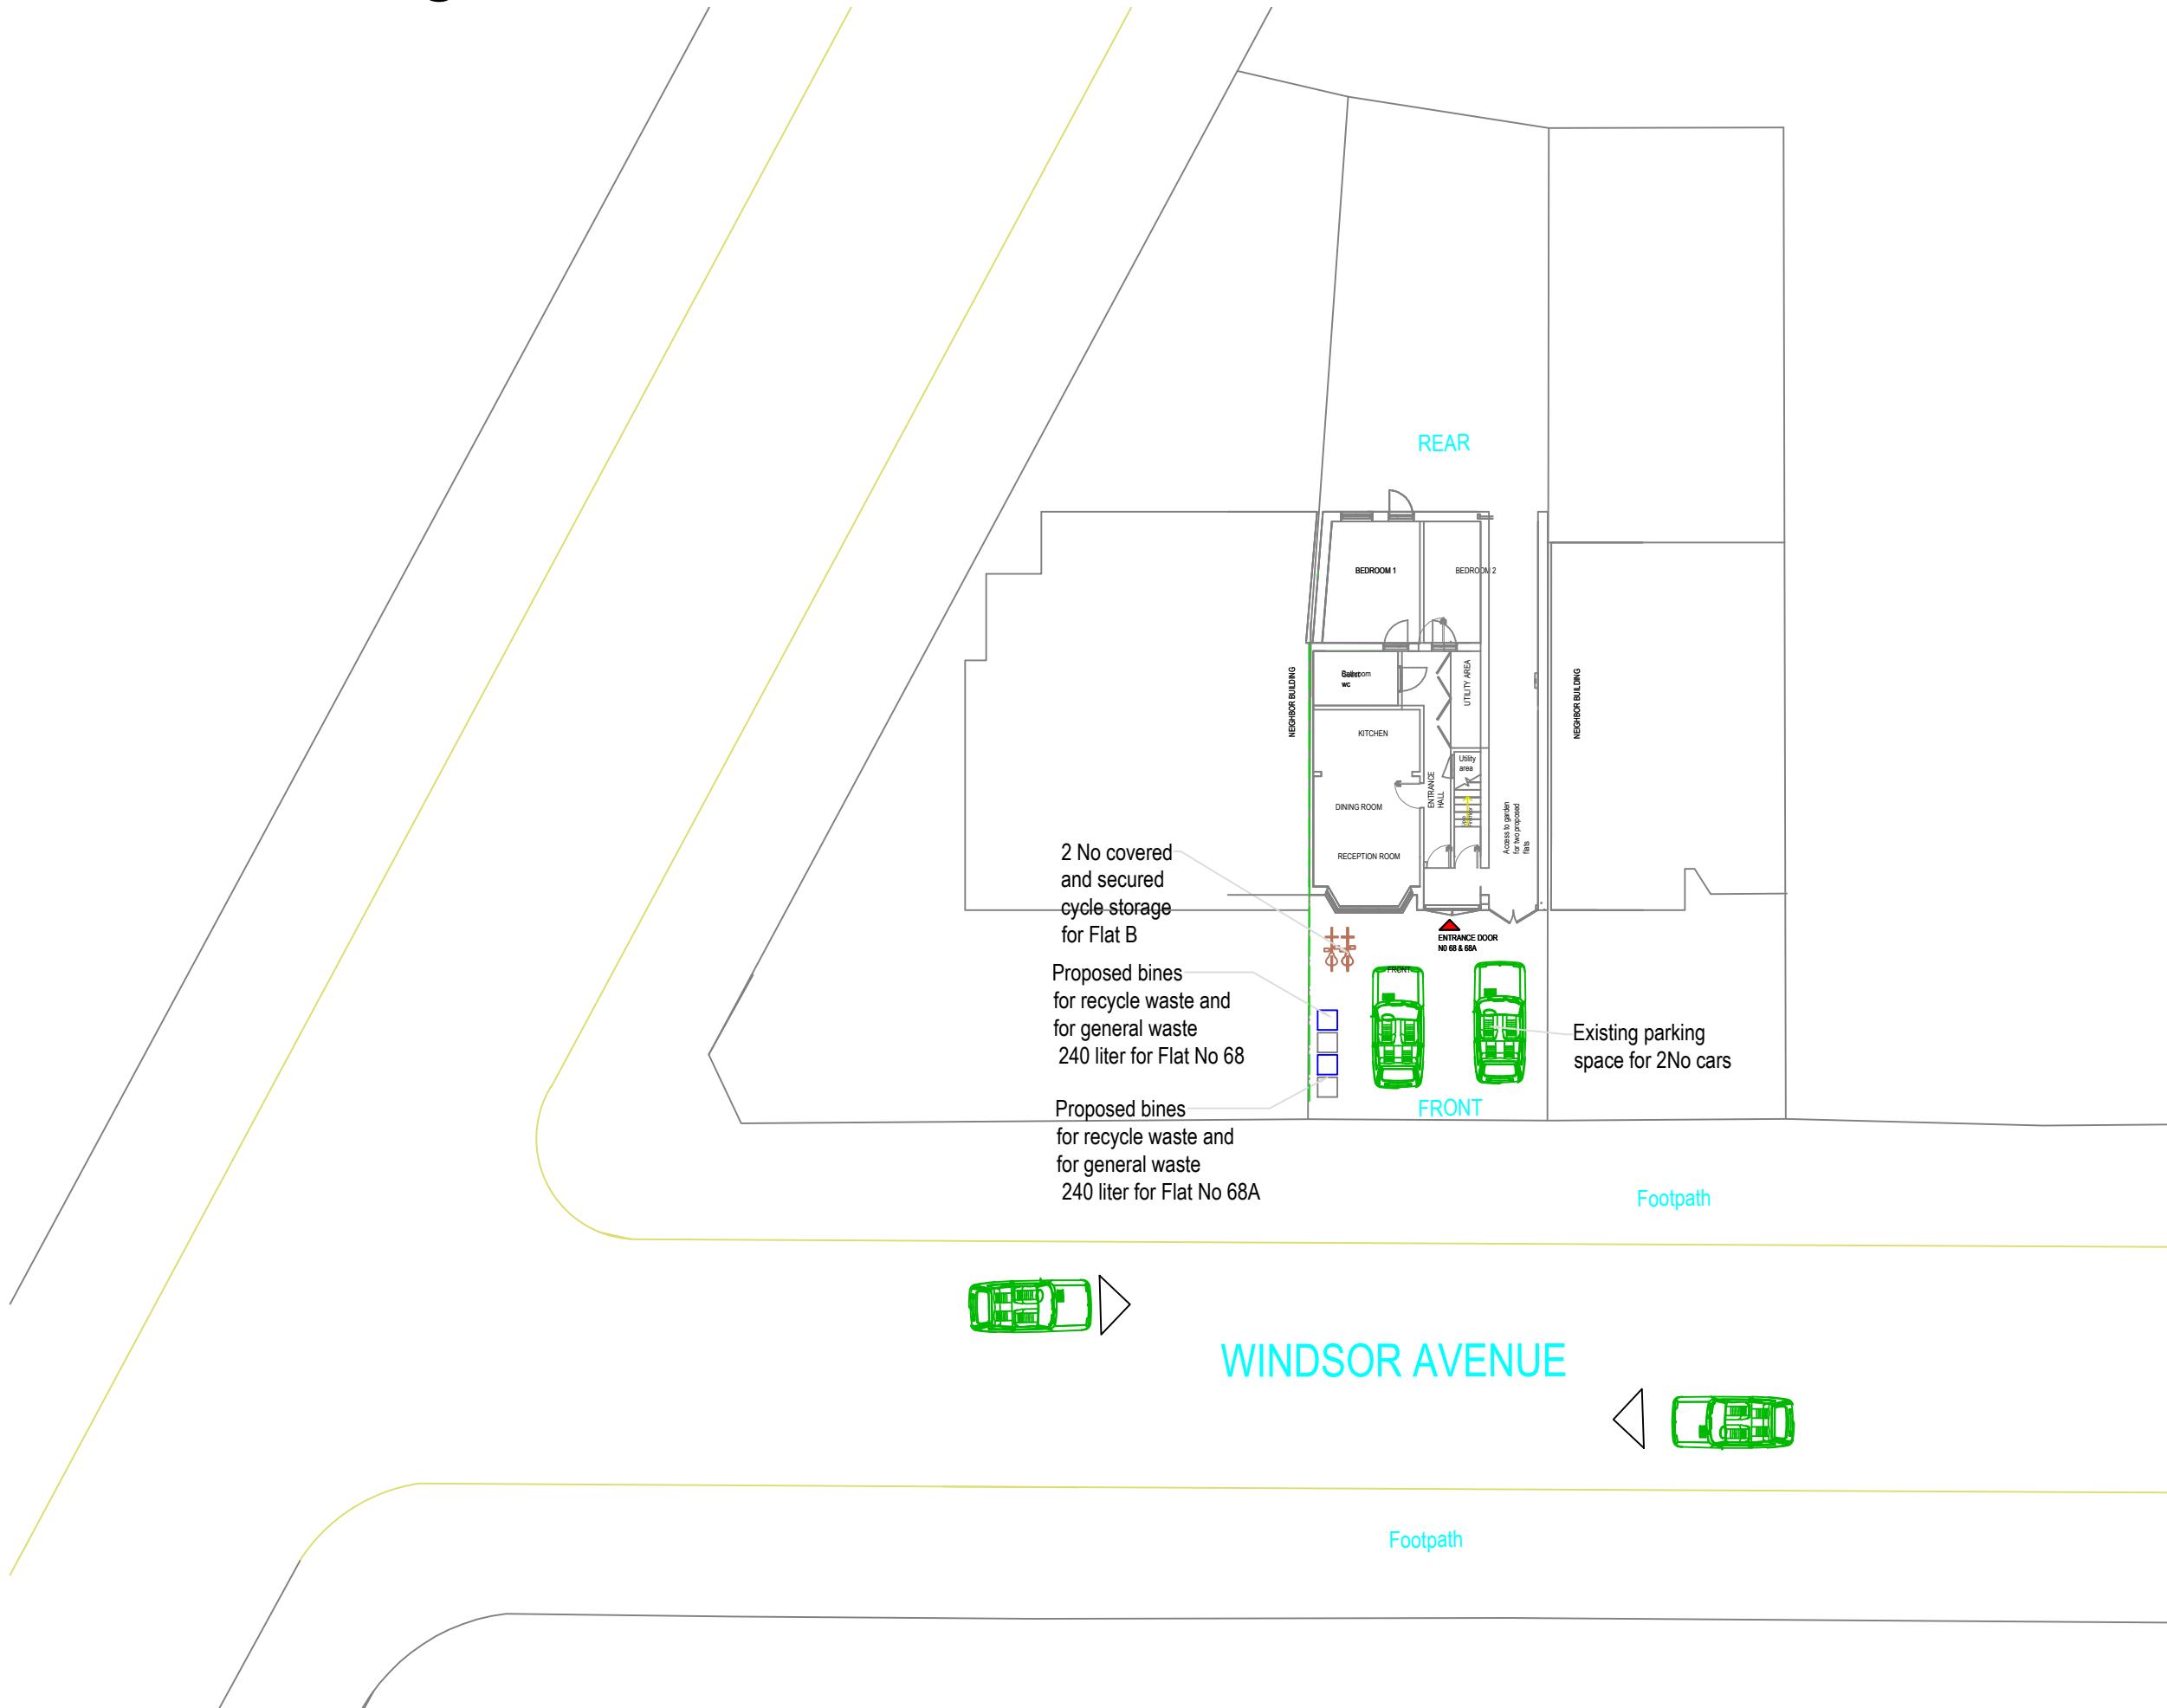

Rev	Desc	By	Date	Ch
REVISIONS				

arkluta

15 Ashfield Road  
London  
W3 7JE

Tel (+44) 0208 743 5600  
Mob (+44) 077 69811452  
E-mail: arkluta@hotmail.co.uk

Project:  
**68 WINDSOR AVENUE**  
UB10 9AX  
Client :  
Title:

**PROPOSED**  
**BLOCK PLAN**

Scale: <b>1:200@A3</b>	Drawn by: GME
Date: <b>May 2023</b>	Checked by: LV
Drawing No: <b>68-WA-02F</b>	Rev: