



NEW PROPOSED LAYOUT FOR GROUND FLOOR

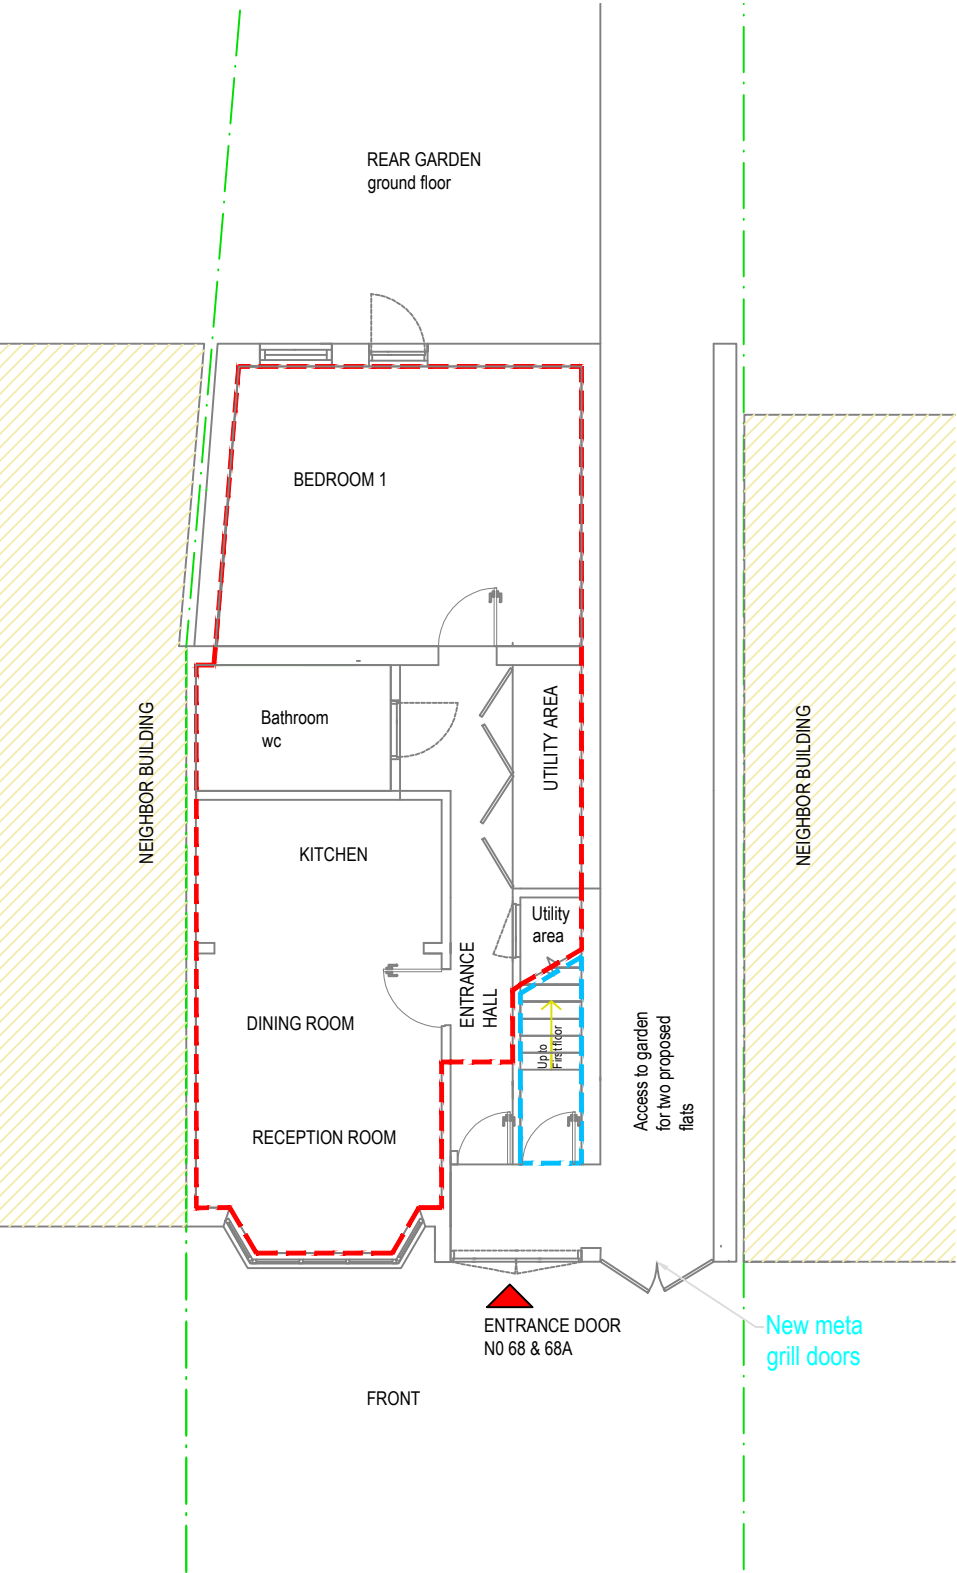

GROUND FLOOR
Scale 1:100 @ A3

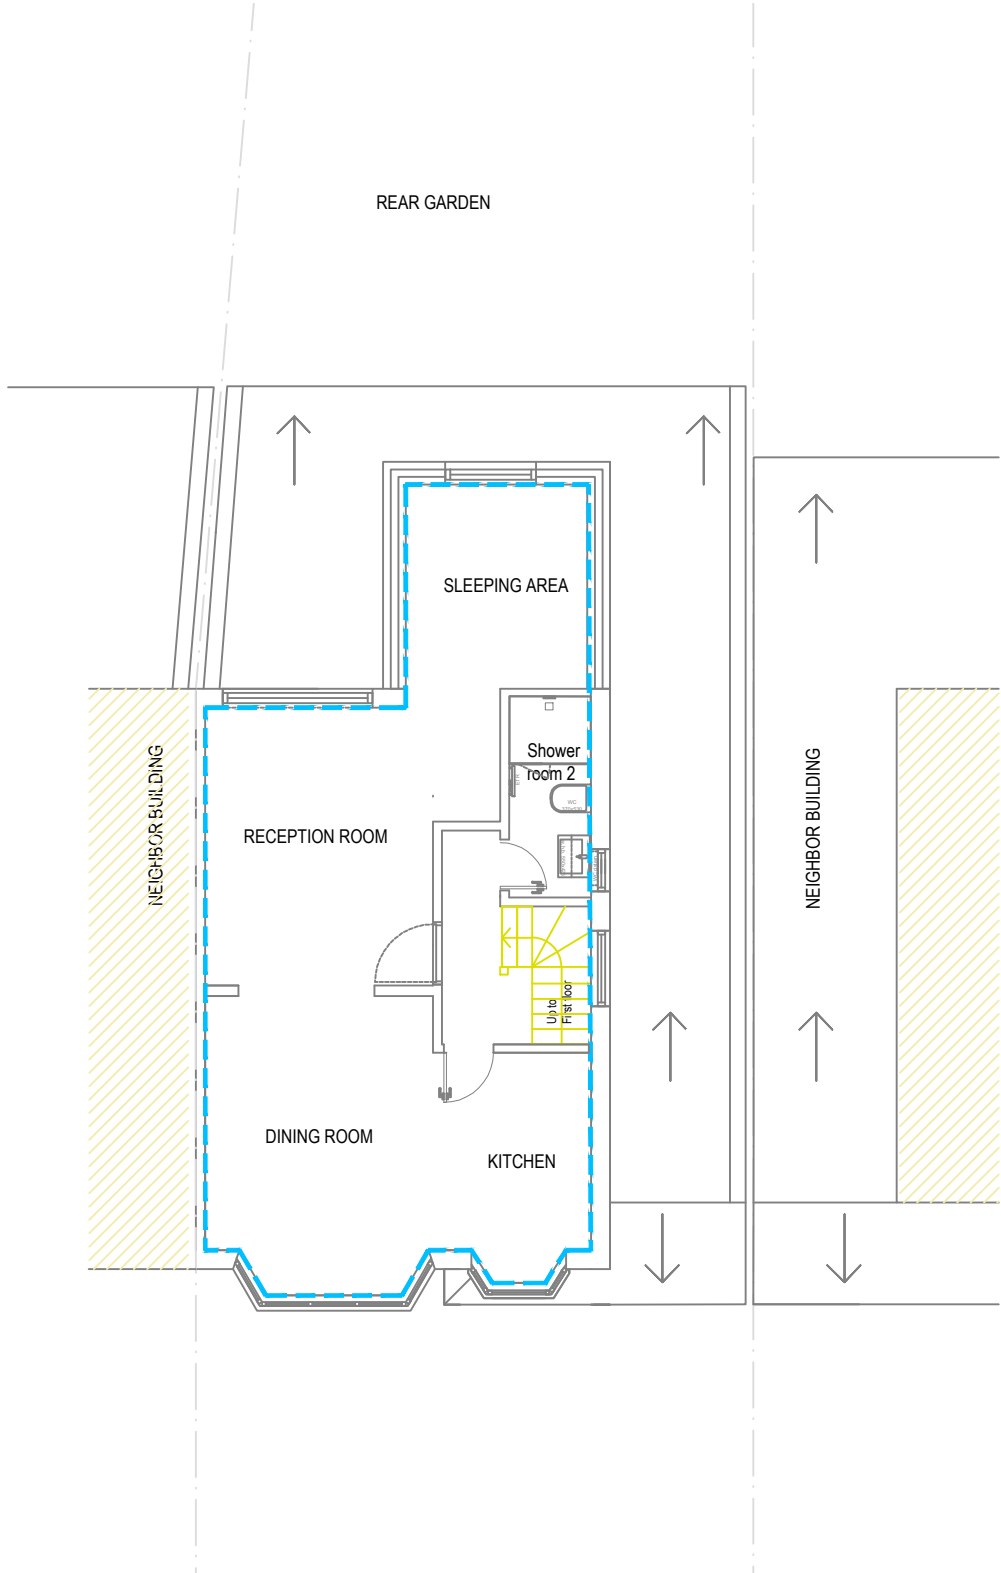


FIRST FLOOR
Scale 1:100 @ A3

GROUND FLOOR
ENTRANCE LOBBY
3.20 sq.m

GROUND FLOOR FLAT No68
ONE BEDROOM
Internal Gross area
55.50 sq.m
RECEPTION + DINING ROOM + KITCHEN
18.60 sq.m
KITCHEN
6.85 sq.m
BEDROOM 1
17.50 sq.m

FIRST FLOOR
STUDIO FLAT No 68A
(for 1 persons)

Internal Gross area
44.70 sq.m
FIRST FLOOR
RECEPTION ROOM + DINING + SLEEPING AREA
28.90 sq.m
KITCHEN
5.40 sq.m
SHOWER ROOM
3.00 sq.m
HALLWAY
5.60 sq.m
ENTRANCE HALL
1.80 sq.m

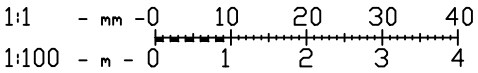

Rev	Desc	By	Date	Ch
REVISIONS				

arkluta

15 Ashfield Road
London
W3 7JE

Tel (+ 44) 0208 743 5600
Mob (+ 44) 077 69811452
E-mail: arkluta@hotmail.co.uk

Project:
68 WINDSOR AVENUE
UB10 9AX
Client :
Title:
PROPOSED
GROUND, FIRST FLOOR

Scale: 1:100@A3	Drawn by: GME
Date: JULY 2022	Checked by: LV
Drawing No: 68-WA-06F	Rev: .