



PROPOSED

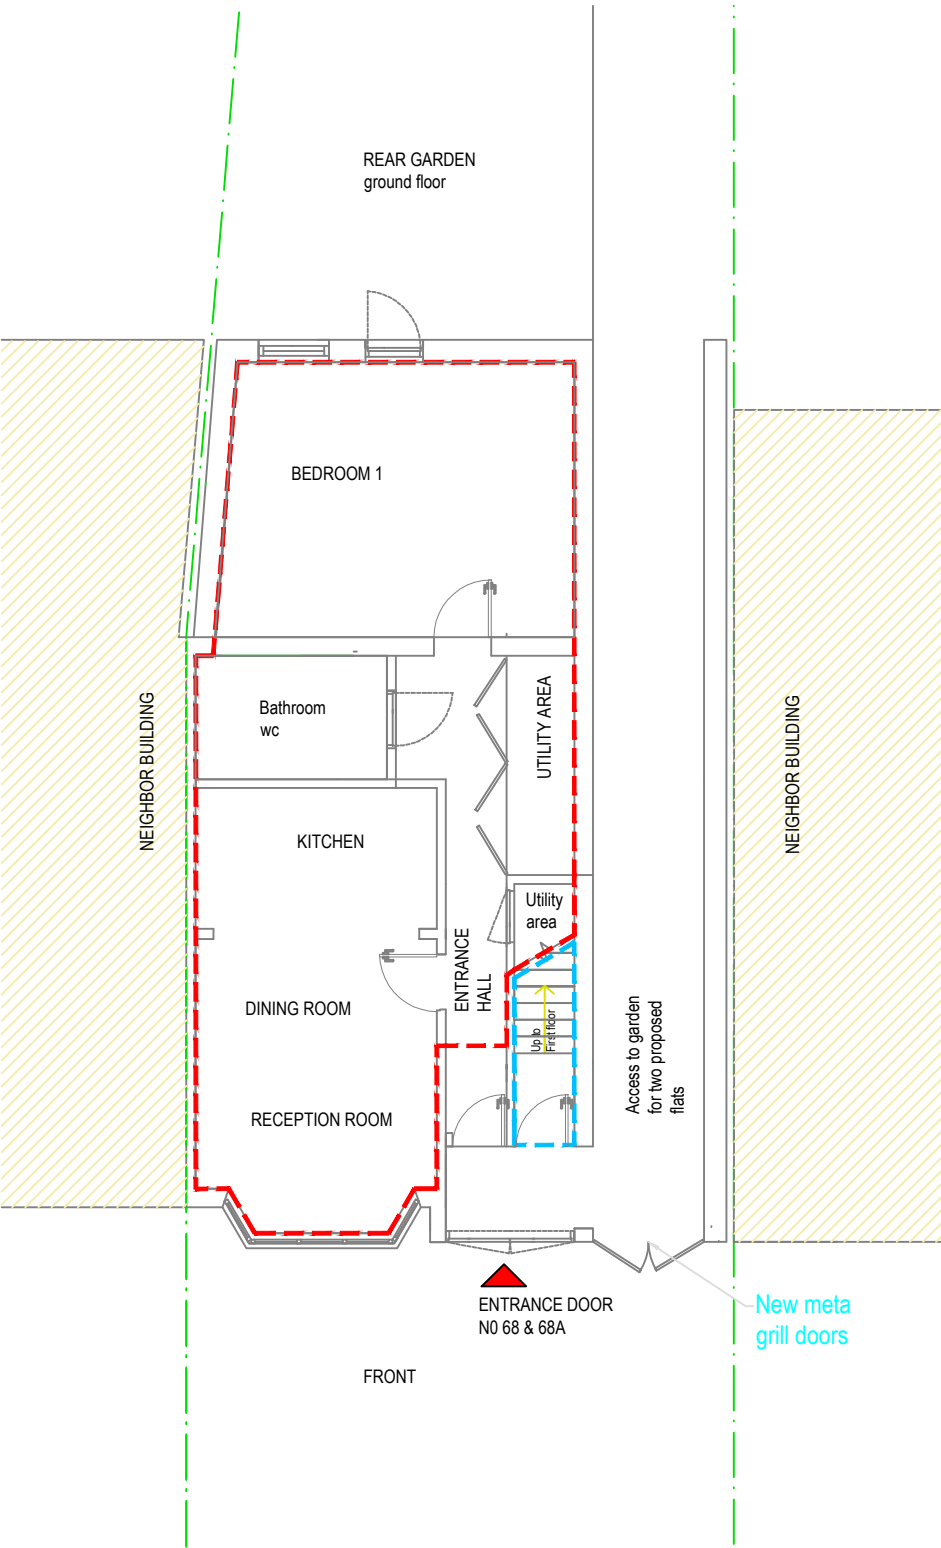


GROUND FLOOR
Scale 1:100 @ A3

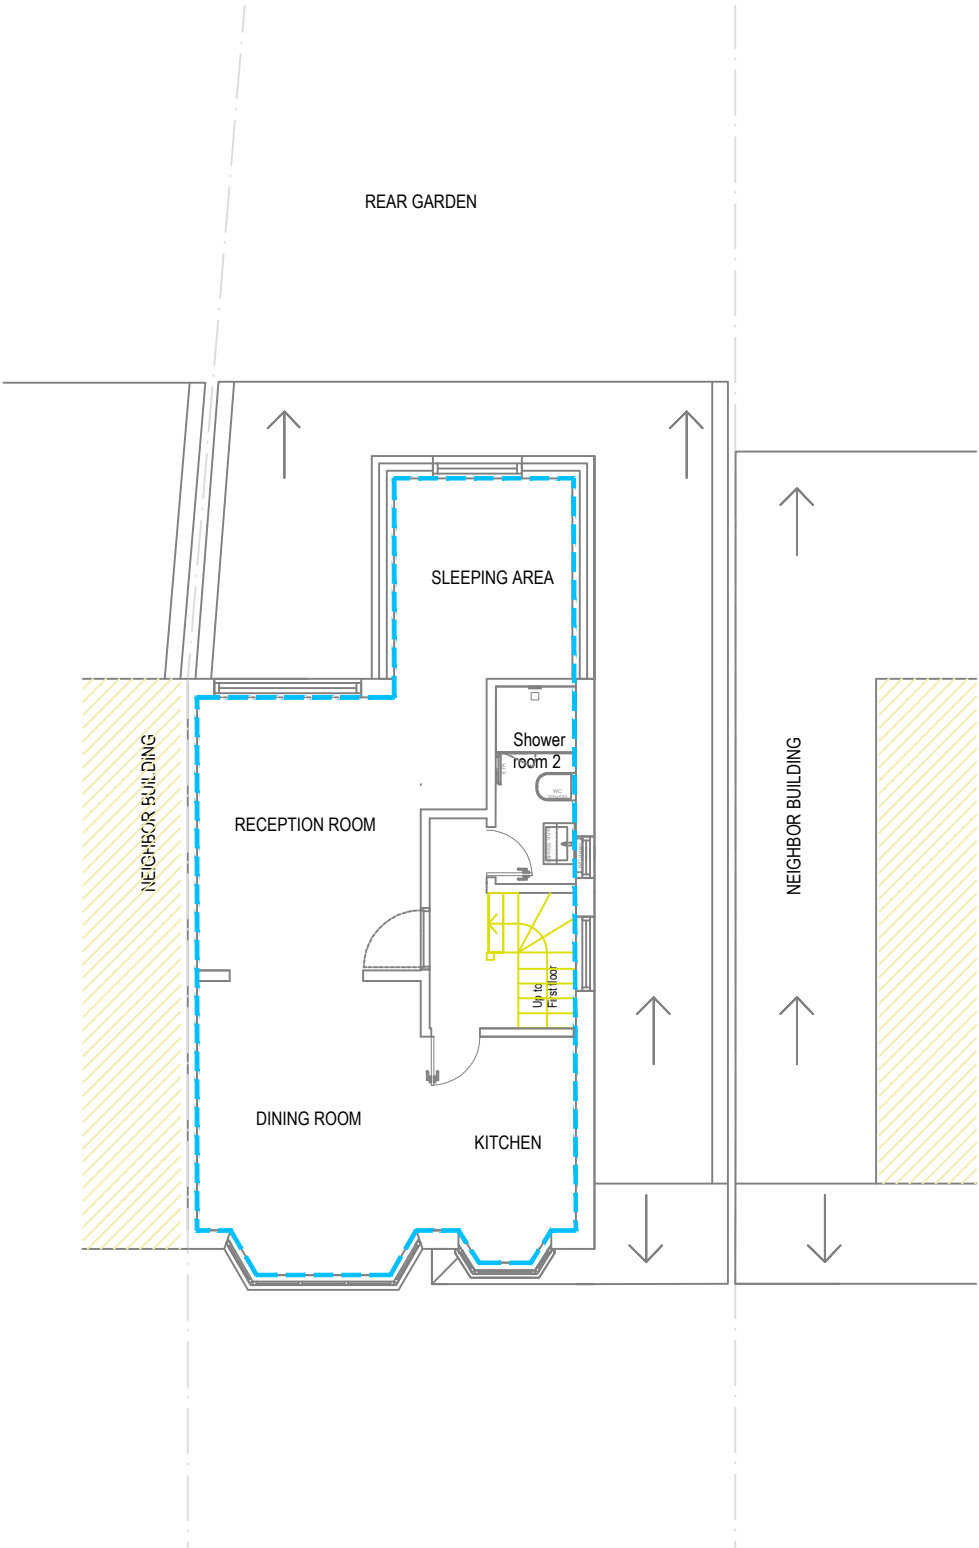

FIRST FLOOR
Scale 1:100 @ A3

GROUND FLOOR FLAT No68
ONE BEDROOM
Internal Gross area
55.50 sq.m
RECEPTION + DINING ROOM
12.80 sq.m
KITCHEN
6.85 sq.m
BEDROOM 1
17.50 sq.m

FIRST FLOOR
STUDIO FLAT No 68A
(for 1 persons)
Internal Gross area
44.70 sq.m

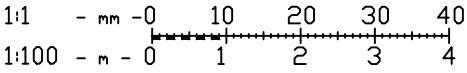

Rev	Desc	By	Date	Ch
REVISIONS				

arkluta

15 Ashfield Road
London
W3 7JE

Tel (+ 44) 0208 743 5600
Mob (+ 44) 077 69811452
E-mail: arkluta@hotmail.co.uk

Project:
68 WINDSOR AVENUE
UB10 9AX
Client :
Title:
PROPOSED
GROUND, FIRST FLOOR

Scale: 1:100@A3	Drawn by: GME
Date: May 2023	Checked by: LV
Drawing No: 23-68WA-06F	Rev: .