

## GENERAL NOTES

S SCHEME IS SUBJECT TO TOWN PLANNING AND OTHER NECESSARY CONSENTS.  
DIMENSIONS, AREAS AND LEVELS WHERE GIVEN ARE APPROXIMATE AND SUBJECT TO SITE SURVEY.  
DIMENSIONS ARE TO BE CHECKED ON SITE.


S DRAWING IS TO BE READ IN CONJUNCTION WITH RELEVANT CONSULTANTS' AND/OR SPECIALISTS' DOCUMENTS AND ANY DISCREPANCIES OR VARIATIONS ARE TO BE NOTIFIED TO THE SIGNER, BEFORE THE AFFECTED WORK COMMENCES.

QUERIES RELATING TO DESIGN OF FOUNDATIONS, FLOOR SLABS AND ANY STRUCTURAL ELEMENTS ARE TO BE REFERRED TO THE APPROPRIATE ENGINEERING CONSULTANT FOR SOLUTION.


FEASIBILITY STUDIES ARE SUBJECT TO FULL SURVEY.

THE WORKMANSHIP OF ALL RELEVANT TRADES AND BUILDING OPERATIONS SHALL COMPLY WITH THE RECOMMENDATIONS OF BRITISH STANDARD (BS) 5458:2000.


1. DESIGN AND CONSTRUCTION IS TO BE IN CONCORDANCE WITH THE CONSTRUCTION, DESIGN AND MANAGEMENT REGULATIONS 1994.

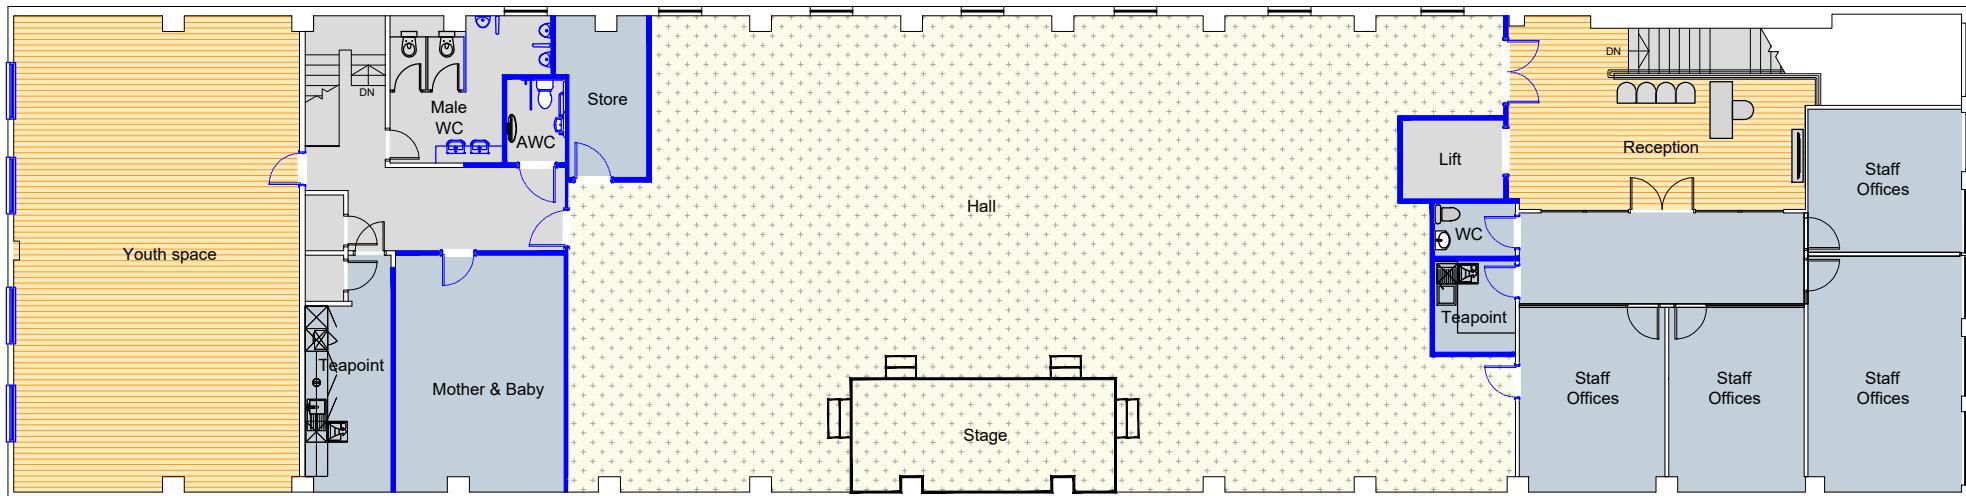

02  
-  
1:200 @ A3

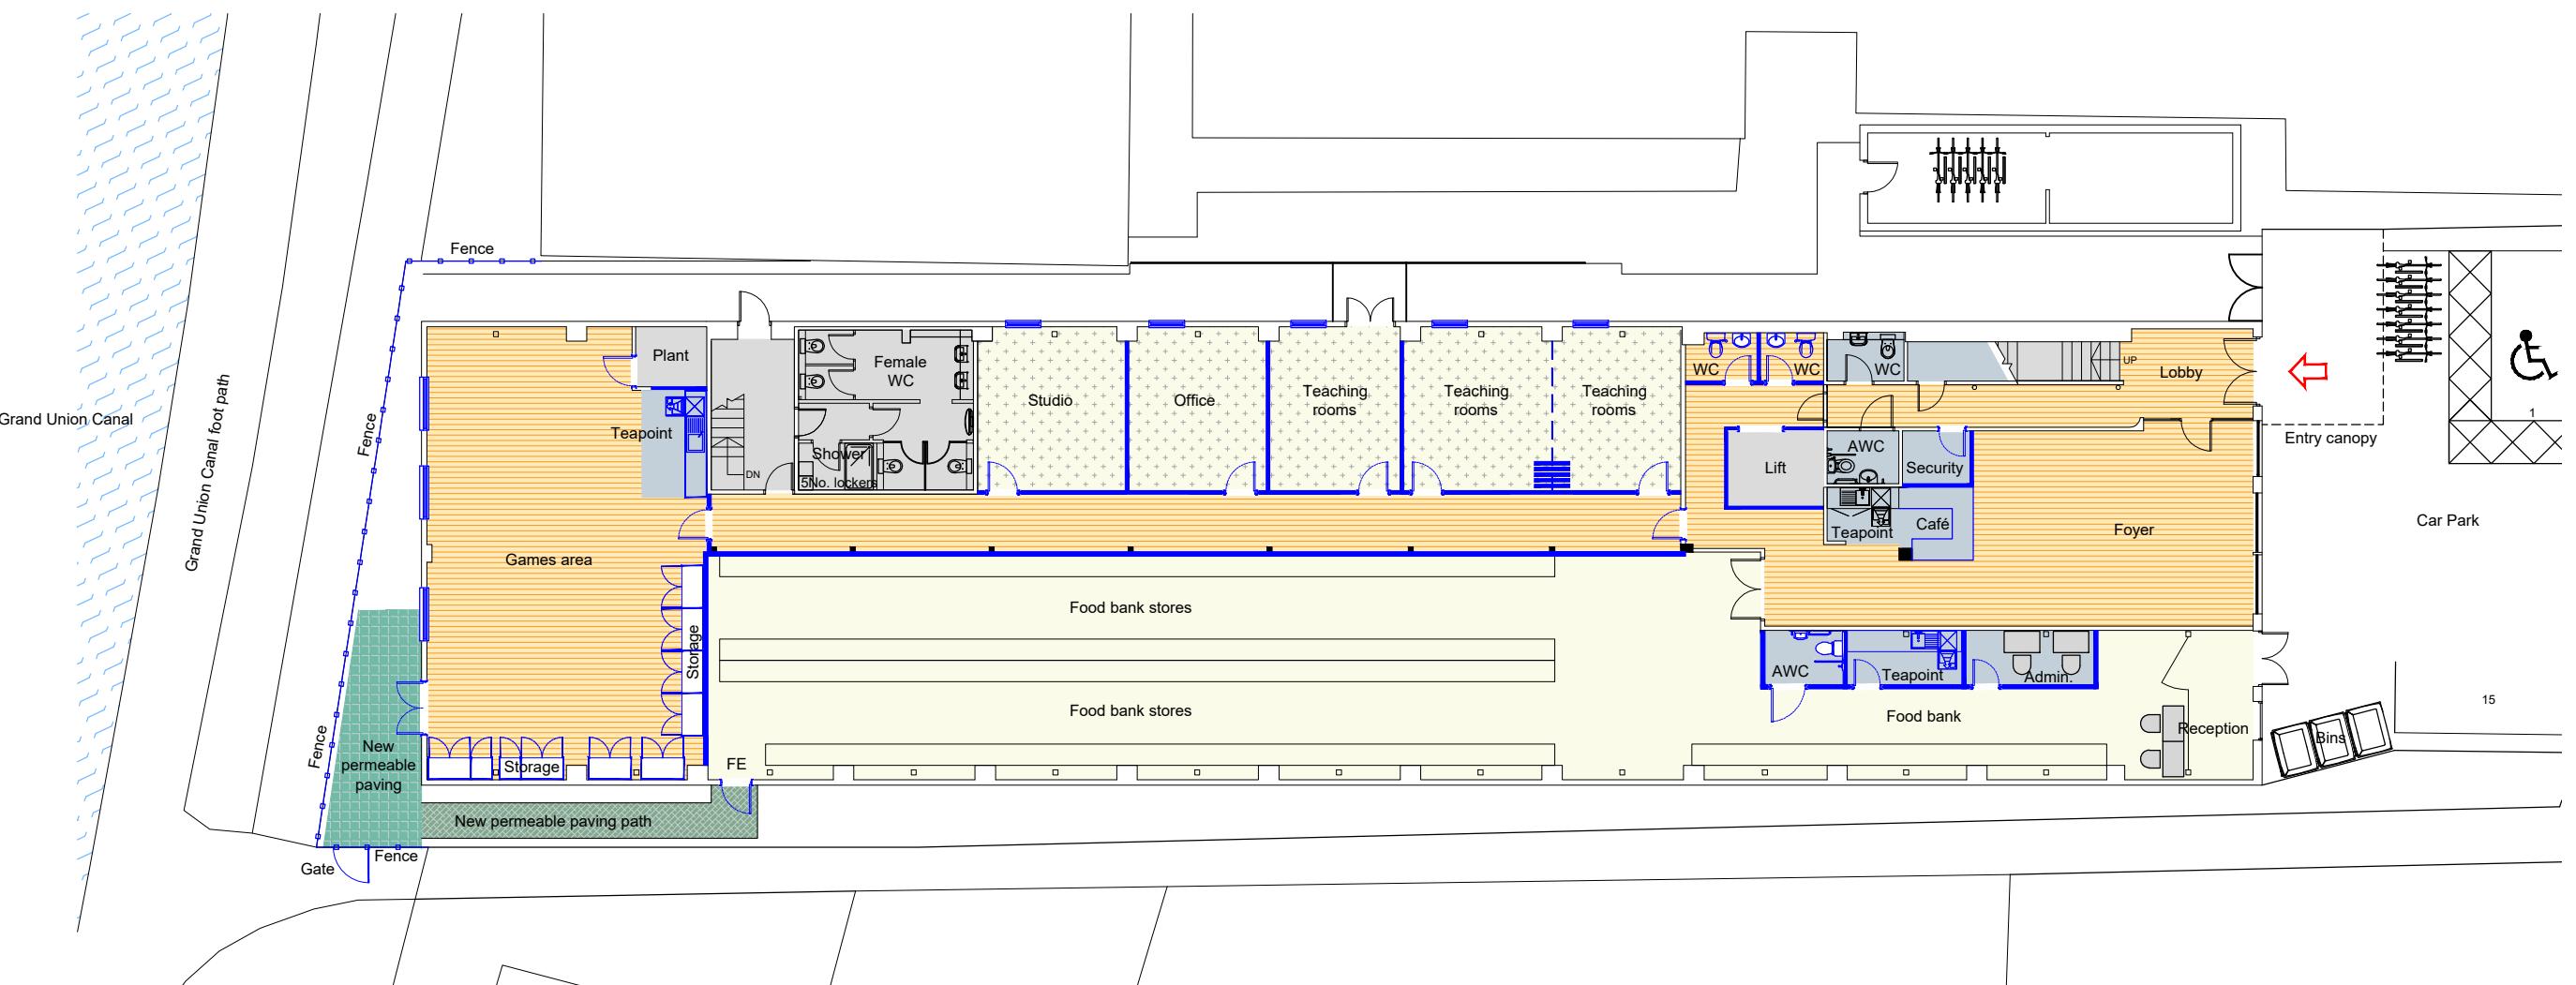

01  
-  
Proposed  
Ground floor plan  
1:200 @ A3

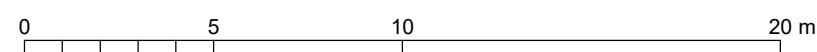

## for INFORMATION

THIS DRAWING AND ANY WORK EXECUTED  
FROM IT IS COPYRIGHT OF JHA AND MAY NOT  
BE REPRODUCED IN ANY FORM WHATSOEVER  
WITHOUT EXPRESS WRITTEN CONSENT



Suite 7, Galley House  
on Lane, Barnet, Herts, EN5 5YL  
020 8449 5999 f 020 8440 2488  
[ihald.co.uk](http://ihald.co.uk) [www.ihald.co.uk](http://www.ihald.co.uk)

JECT	TECHNOLOGY HOUSE 215 HIGH ST. UB7 7QP		
ING	PROPOSED GROUND & FIRST FLOOR PLANS		
E	1:200 @ A3		
N BY	WC	CHECKED BY	JH
ING No	524-D-06		REV -