


PEGASUS ARCHITECTURE & STEWART MANAGEMENT & PLANNING SOLUTIONS LTD ACCEPT NO RESPONSIBILITY FOR COSTS, LOSSES, CLAIMS HOWEVER ARISING FROM THE PLANNING DRAWINGS SPECIFICATION AND RELATED DOCUMENTS UNLESS THERE IS FULL COMPLIANCE WITH THE CLIENT AND ANY AUTHORIZED USER (ARCHITECT OR BUILDER) OF THE FOLLOWING:

1. ALL BOUNDARIES, DIMENSIONS AND LEVELS ARE FOR GUIDANCE ONLY AND MUST BE CHECKED ON SITE BY CONSTRUCTION TEAM AND ANY DISCREPANCIES ARE TO BE REPORTED TO THE PLANNER / DESIGNER.
2. FOR CONSTRUCTION PURPOSES, ALL DIMENSIONS ONLY AND NOT DO SCALE.
3. FOR THE PURPOSE OF COORDINATION, ALL RELEVANT PLANNING DRAWINGS CONTAIN THIS INFORMATION PRIOR TO IMPLEMENTATION AND REPORT ANY DISCREPANCIES TO THE DESIGNER.
4. SURVEY INFORMATION HAS BEEN PROVIDED BY LASER MEASURER AND MAY BE OPEN TO MINOR TOLERANCES.
5. ALL SETTING OUT INFORMATION MUST BE CHECKED BY THE CONTRACTOR OR BY THE APPOINTED BUILDER TO ENSURE SITE ACCURACY.
6. DO NOT SCALE FROM THESE DRAWINGS UNLESS FOR PLANNING PURPOSES.

1

PROJECT 352a West End Road  
Ruislip HA4 6RD  
DOCUMENT DATE

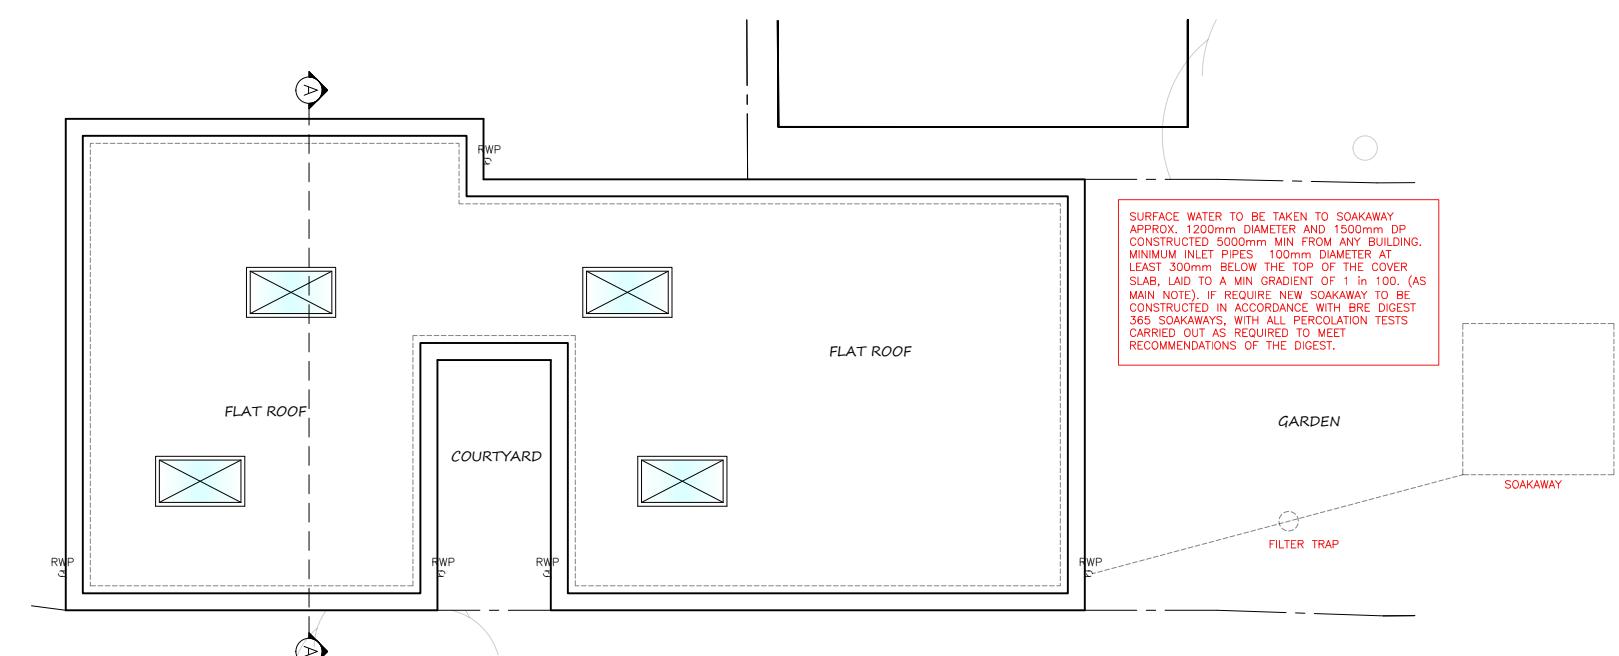

## PROPOSED ROOF PLAN 1:100

A scale bar diagram for a 1:100 scale drawing. It features a horizontal line with a black segment on the left and a longer black segment on the right. The line is marked with numerical values: '2m' at the start of the first black segment, '0' at the end of the first black segment, '2m' at the start of the second black segment, '4m' at the end of the second black segment, and '6m' at the end of the third black segment. The first black segment is 2m long, the second is 2m long, and the third is 4m long, totaling 6m.