

PERGAS ARCHITECTURE &
STEWART MANAGEMENT &
PLANNING SOLUTIONS LTD ACCEPT
NO RESPONSIBILITY FOR COSTS,
LOSSES, CLAIMS HOWSOEVER
ARISING FROM THE DESIGNERS
SPECIFICATION AND RELATED
DOCUMENTS UNLESS THERE IS
FULL COMPLIANCE WITH THE
CLIENT AND ANY AUTHORIZED
USER (APPROVED CONTRACTOR) OF
THE FOLLOWING:

ALL BOUNDARIES, DIMENSIONS
AND LEVELS ARE FOR GUIDANCE
ONLY AND MUST BE CHECKED
BY AN APPROPRIATE PLANNER
FOR CONSTRUCTION.
ANY DISCREPANCIES ARE TO BE
REPORTED TO THE PLANNER /
DESIGNER.

FOR CONSTRUCTION, ALL DIMENSIONS
ARE TO BE TAKEN IN METRES
ONLY AND DO NOT SCALE.

FOR THE PURPOSE OF
COORDINATION, ALL RELEVANT
INFORMATION IS TO BE CHECKED
BY THE DESIGNER PRIOR
TO IMPLEMENTATION AND REPORT ANY
DISCREPANCIES TO THE DESIGNER.

SURVEY INFORMATION HAS
NOT BEEN TAKEN BY A
MEASURER AND MAY BE OPEN TO
INFER TOLERANCES.

ALL SETTING OUT INFORMATION
MUST BE CHECKED PRIOR
TO CONSTRUCTION BY THE APPOINTED
BUILDER TO ENSURE SITE
ACCURACY.

DO NOT SCALE FROM THESE
DRAWINGS UNLESS FOR PLANNING
PURPOSES.

Project
352a West End Road
Ruislip
HA4 6RD

DOCUMENT DATE
7 NOVEMBER 2023

DOCUMENT PHASE PLANNING


SCALE
AS NOTED AT A3 PAGE SIZE

Rev Date Remark
A 27.11.23 As per Client

Comment

Proposed Drawings

A1.6

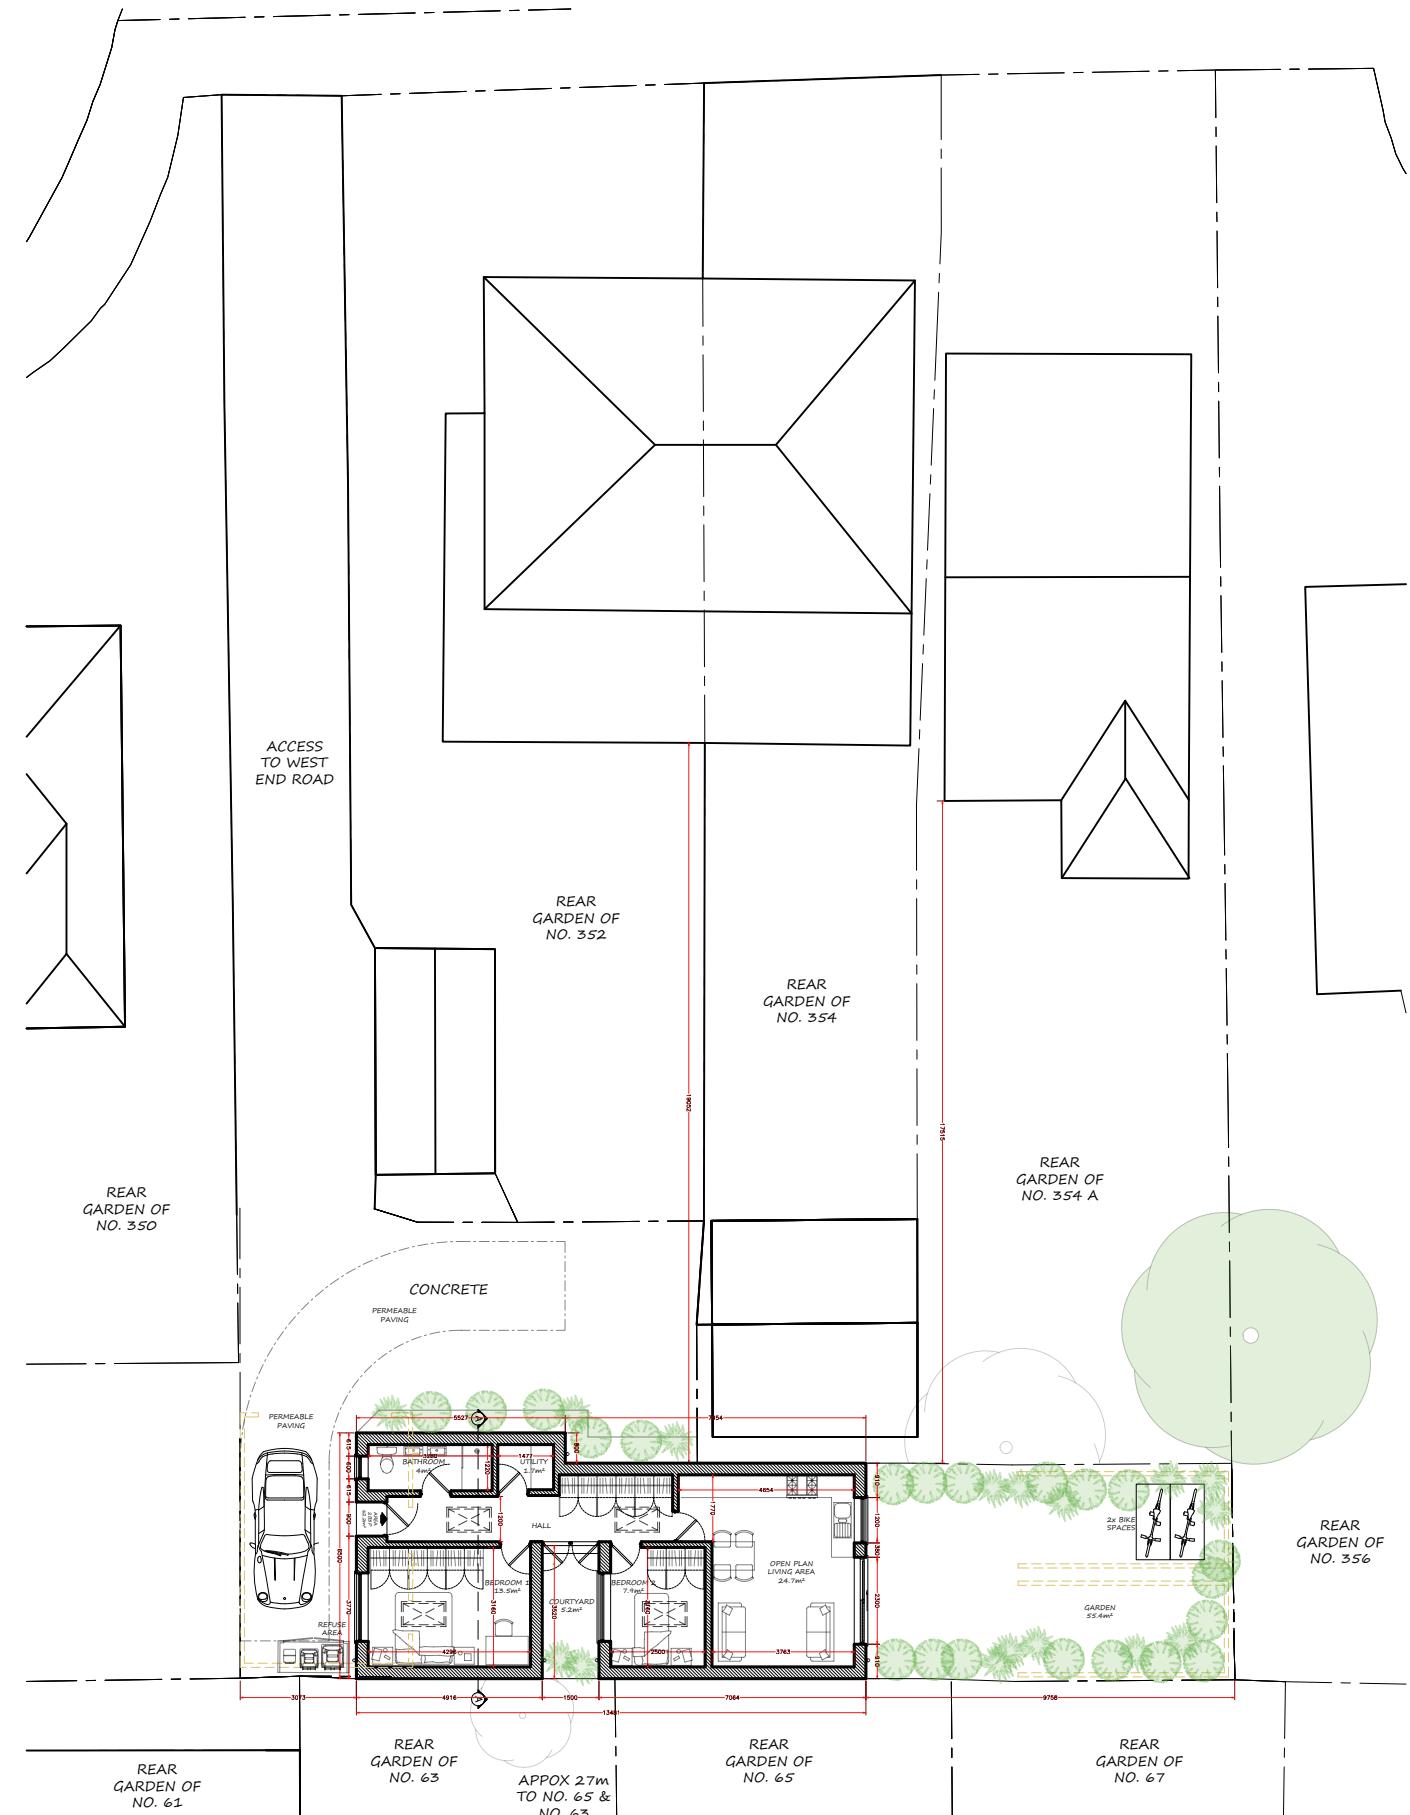

PROPOSED SITE PLAN 1:200

1:100

