



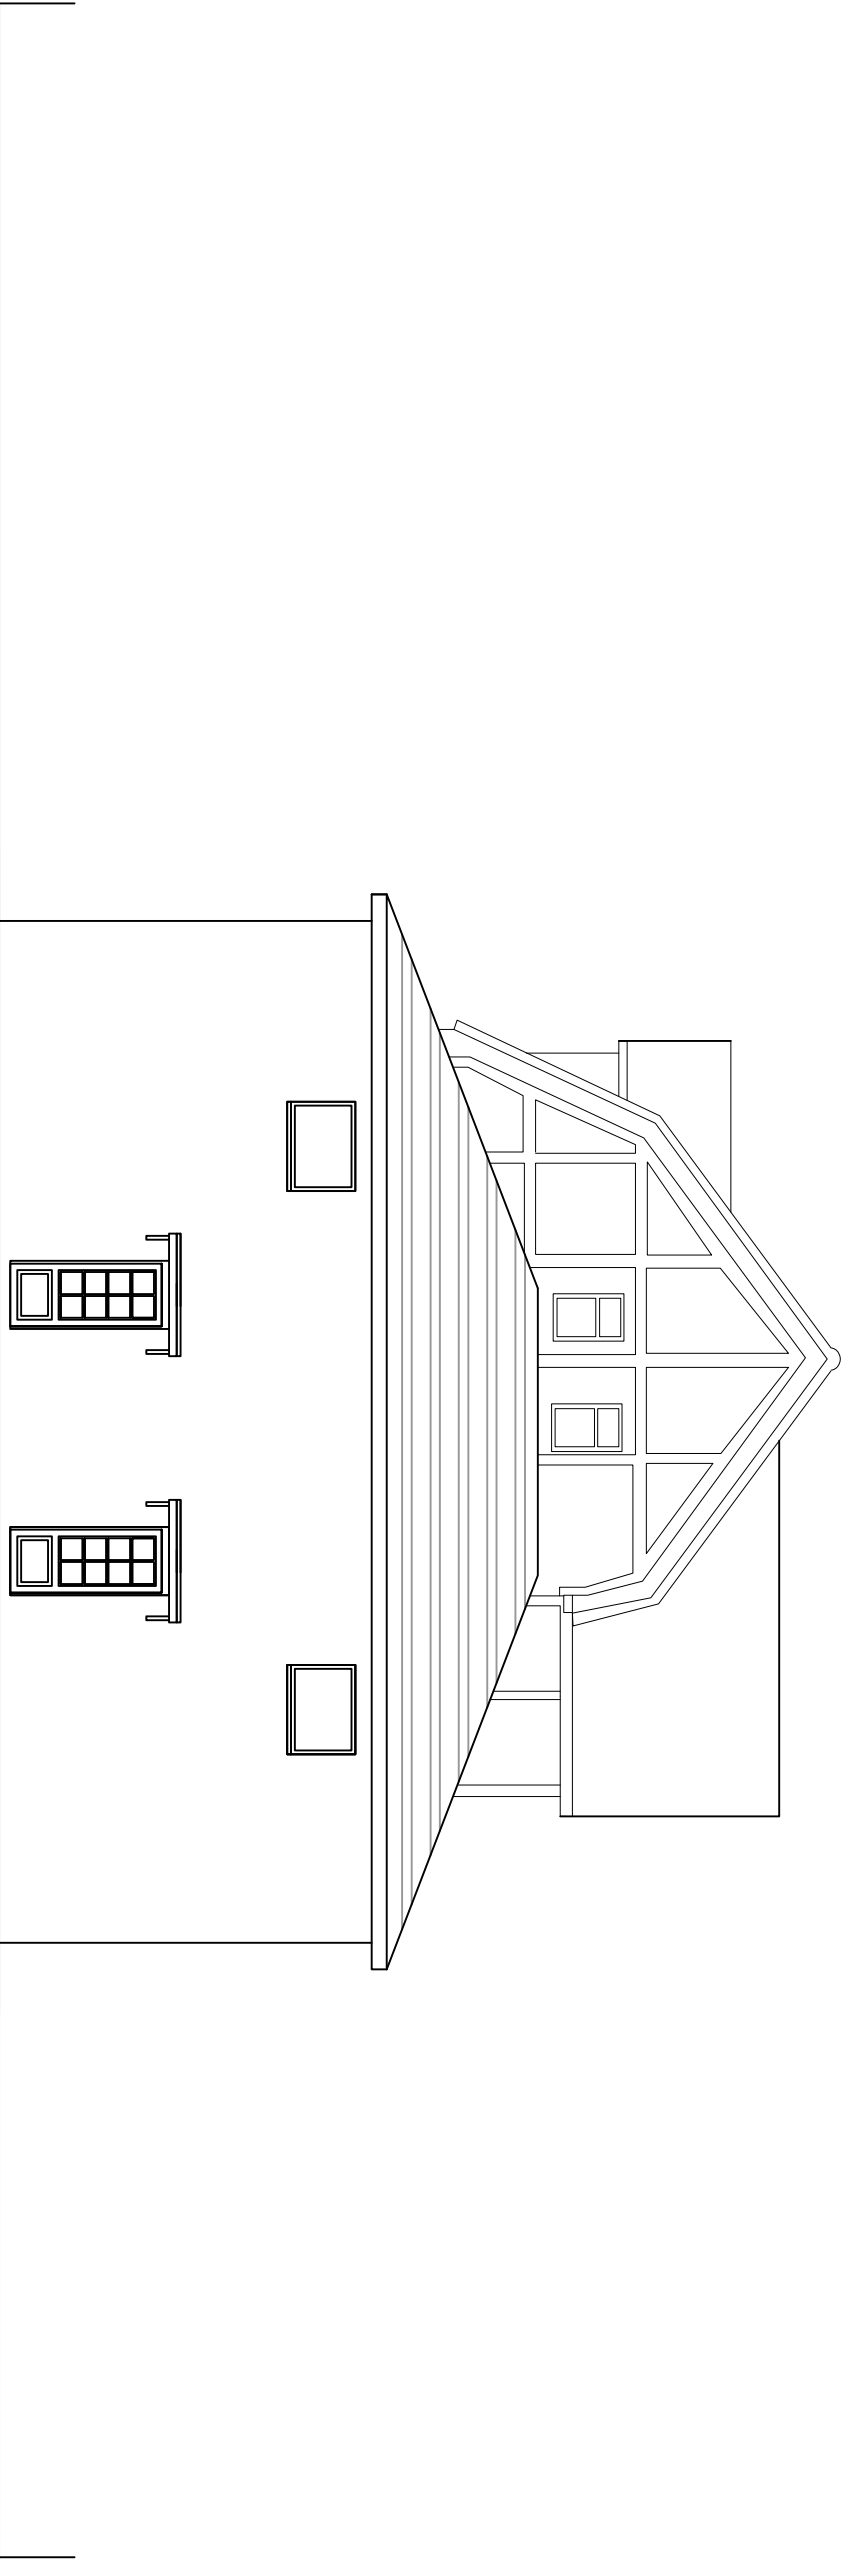

EXISTING SIDE ELEVATION

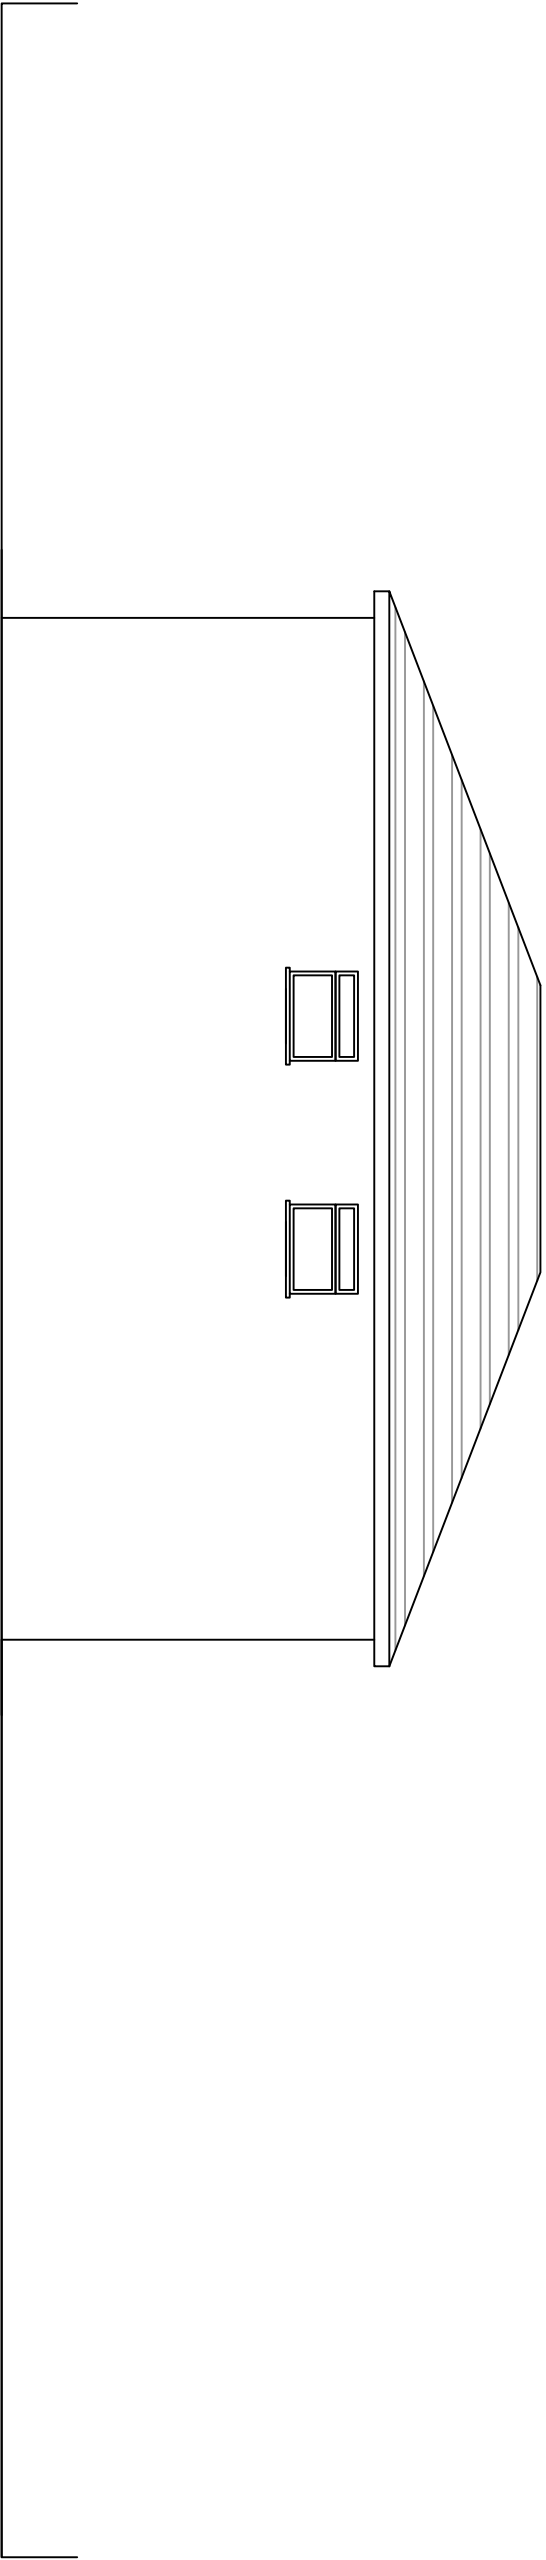

EXISTING SIDE ELEVATION

Drawing: Existing Elevations    Scale: 1:100 (A3)

Site: 173 - 175 Station Road, West Drayton, UB7 7NQ

Client: HD Developments London LTD

Page 10 of 12    Rev 1

Nov 2023

