


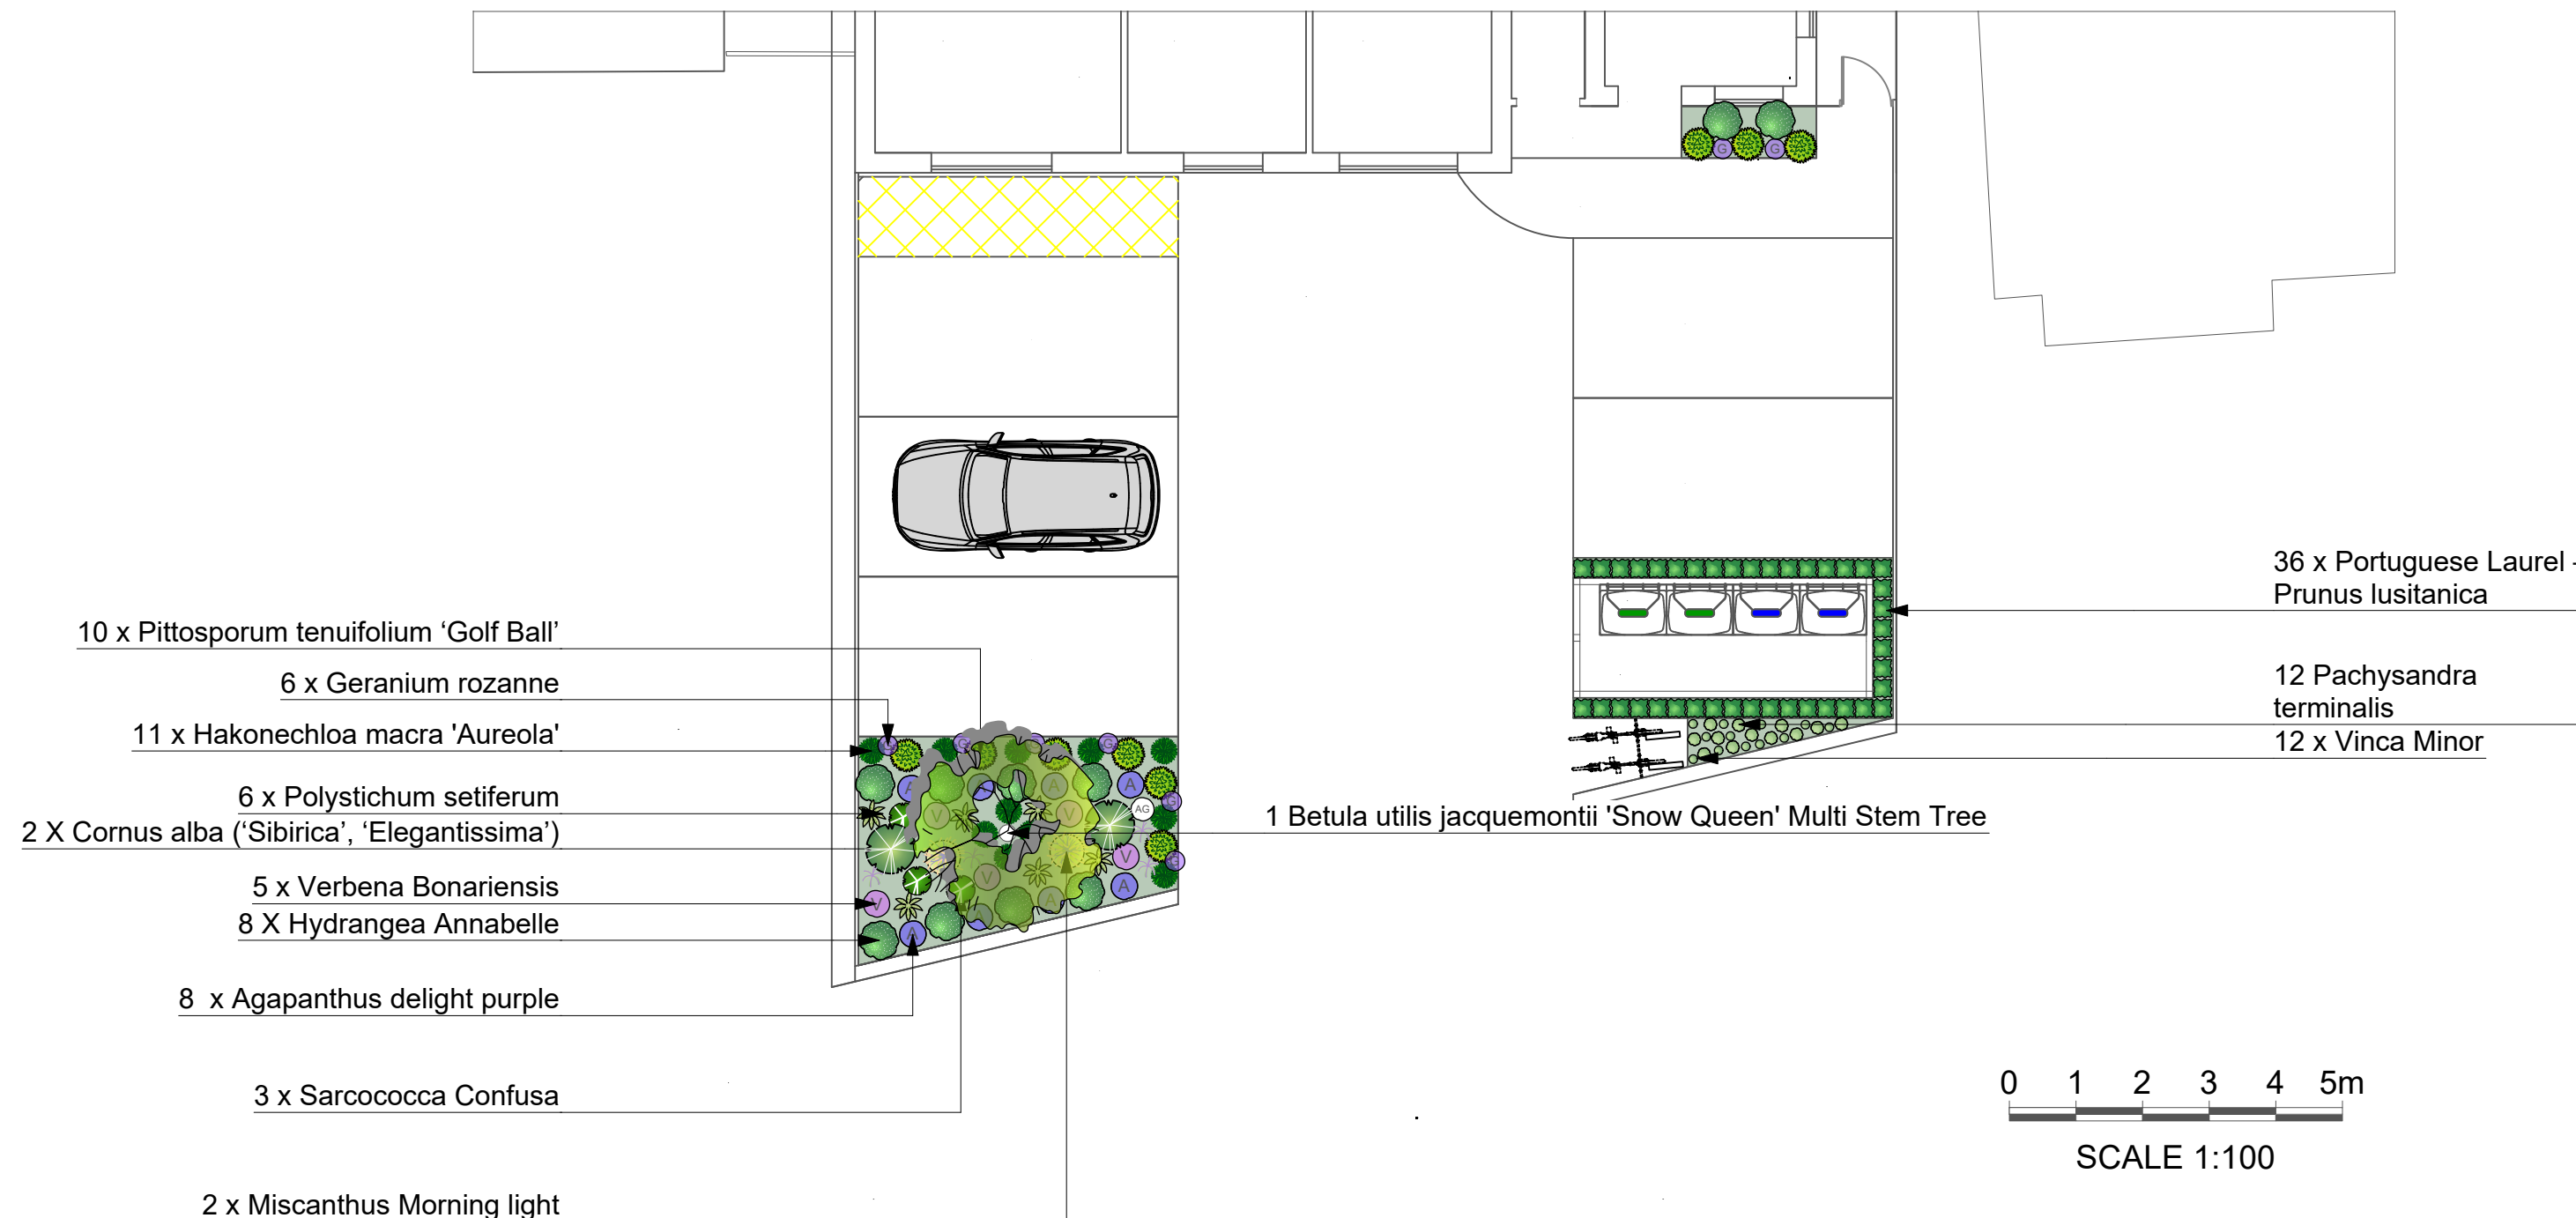

KEY:	
EVERGREEN :	
	8 x Agapanthus delight purple
	11 x Hakonechloa macra 'Aureola'
	2 x Miscanthus Morning light
	12 Pachysandra terminalis
	13 x Pittosporum tenuifolium 'Golf Ball'
	36 x Portuguese Laurel – Prunus lusitanica
	6 x Polystichum setiferum
	3 x Sarcococca Confusa
	12 x Vinca Minor
PERENNIAL:	
	4 x Allium amplexans Graceful Beauty
	2 X Cornus alba ('Sibirica', 'Elegantissima')
	8 x Geranium rozanne
	10 X Hydrangea Annabelle
	5 x Verbena Bonariensis

Soft Landscaping Specification

Front Garden – 20m² Planting Area

The proposed planting will soften the hardstanding of the parking area, provide seasonal interest, and contribute to urban greening in accordance with Policy G5. The scheme combines evergreen structure, ornamental grasses, flowering perennials and shrub planting to create year-round visual interest.

- **Total planting area:** 20m²
- **Total number of plants:** 132 plants
Average density: approx. 6–7 plants per m² (appropriate for mixed ornamental planting)

Planting Specification
Soil improvement with organic compost
75mm depth organic bark mulch
Plants arranged in informal drifts
Taller species positioned to rear of beds
Grasses used to soften the curve of the bed edge
Evergreen structure maintained throughout winter months

Project Name:		FRONT GARDEN	
Client Name:	XXX	Address:	173 -175 Station Road UB7 7NQ
Drawing Number:	D01	Drawing Title:	Planting plan
Scale:	1:100	Date:	24/02/2026
		19C Grenfell Road CR42BZ Mobile:07459 799834 Website: https://www.bagilandscaper.co.uk/	