



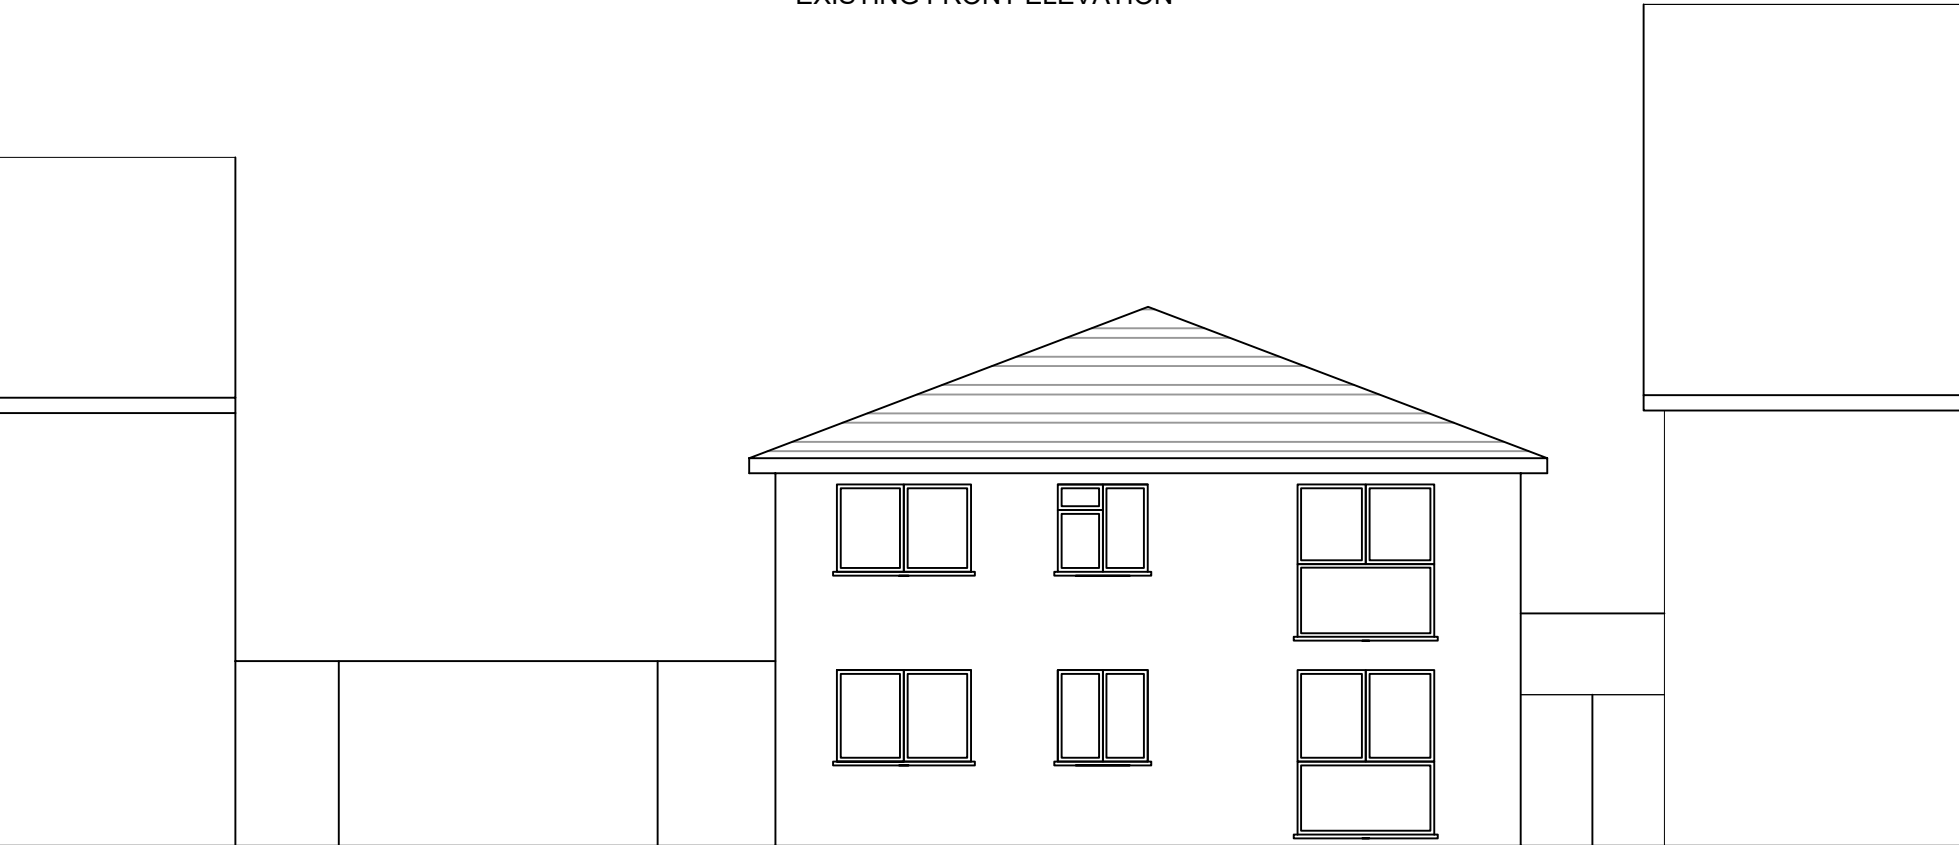

EXISTING FRONT ELEVATION



EXISTING REAR ELEVATION

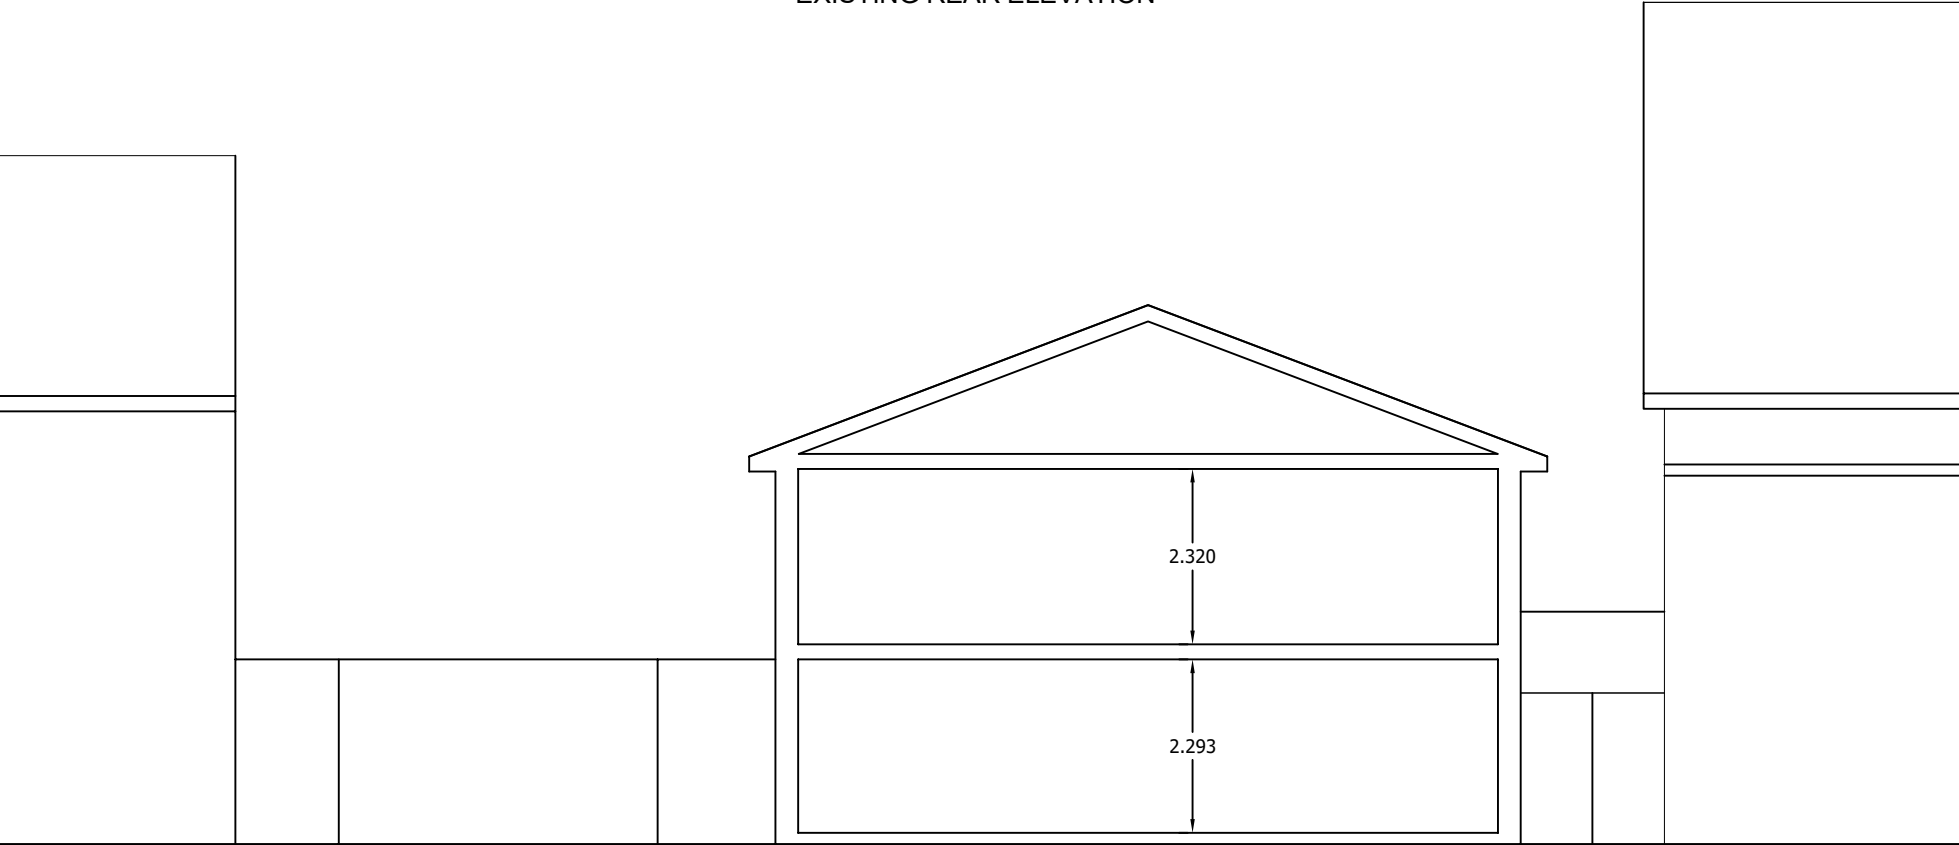

EXISTING CROSS SECTION

