





PROPOSED FRONT ELEVATION

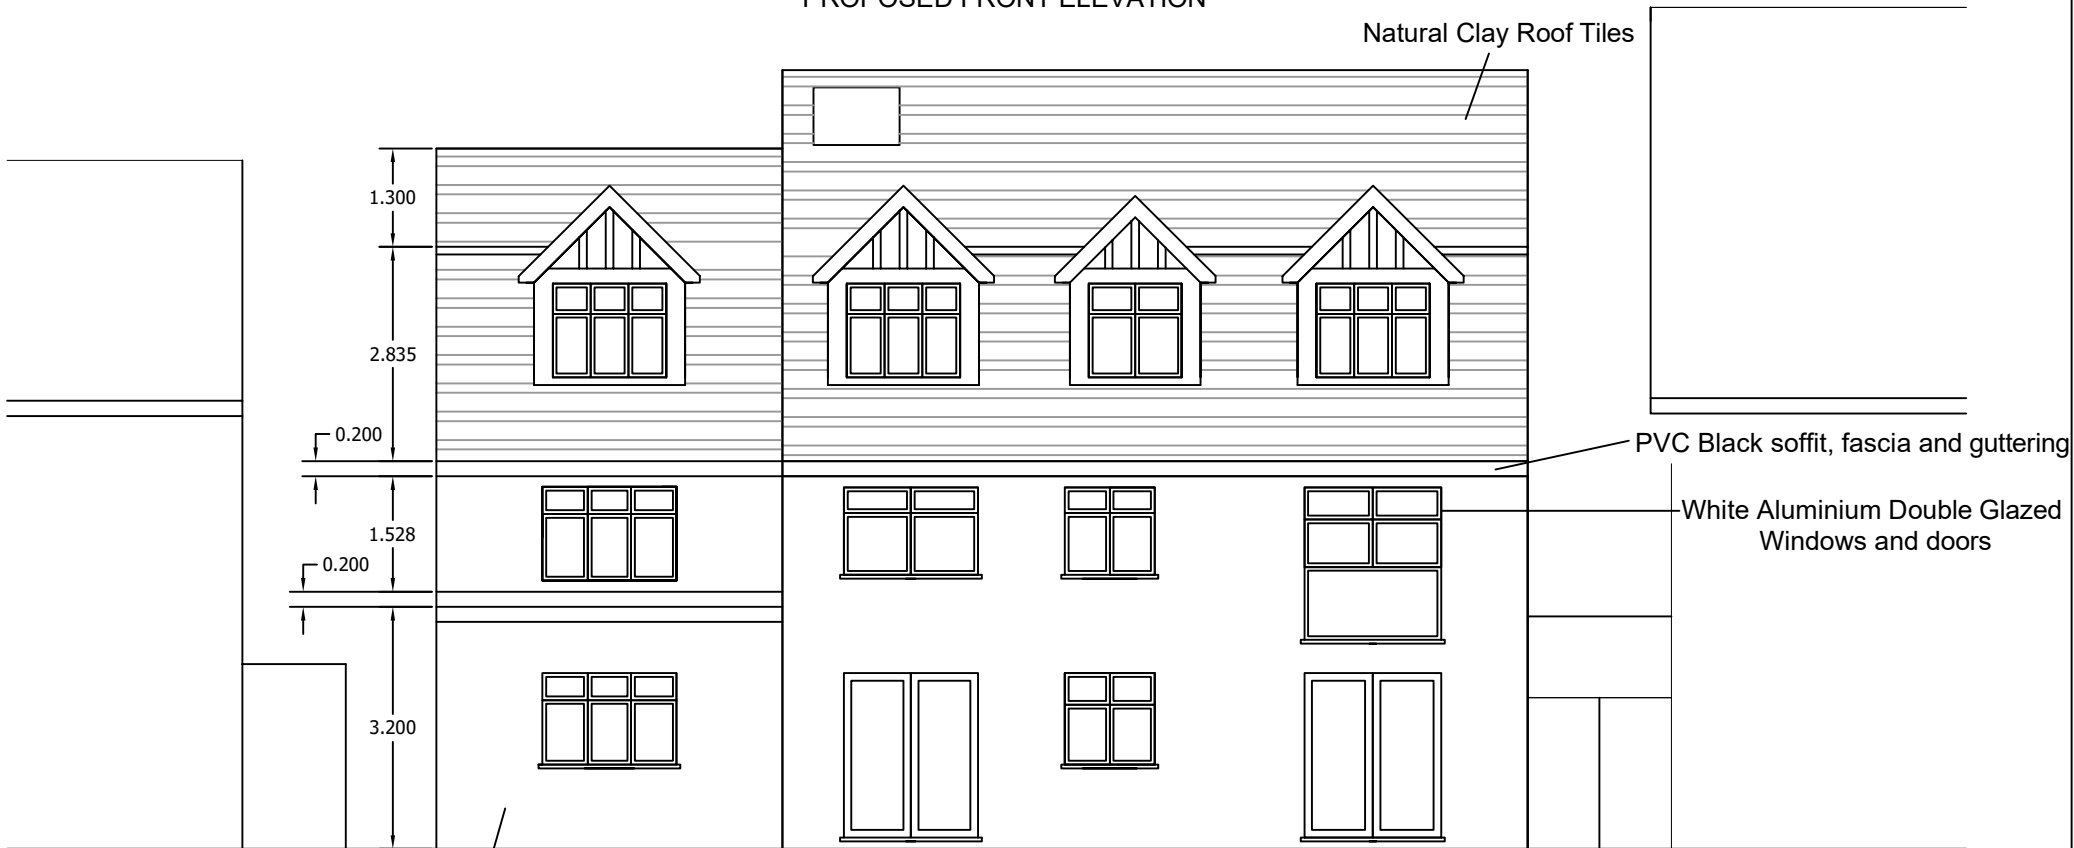

PROPOSED REAR ELEVATION

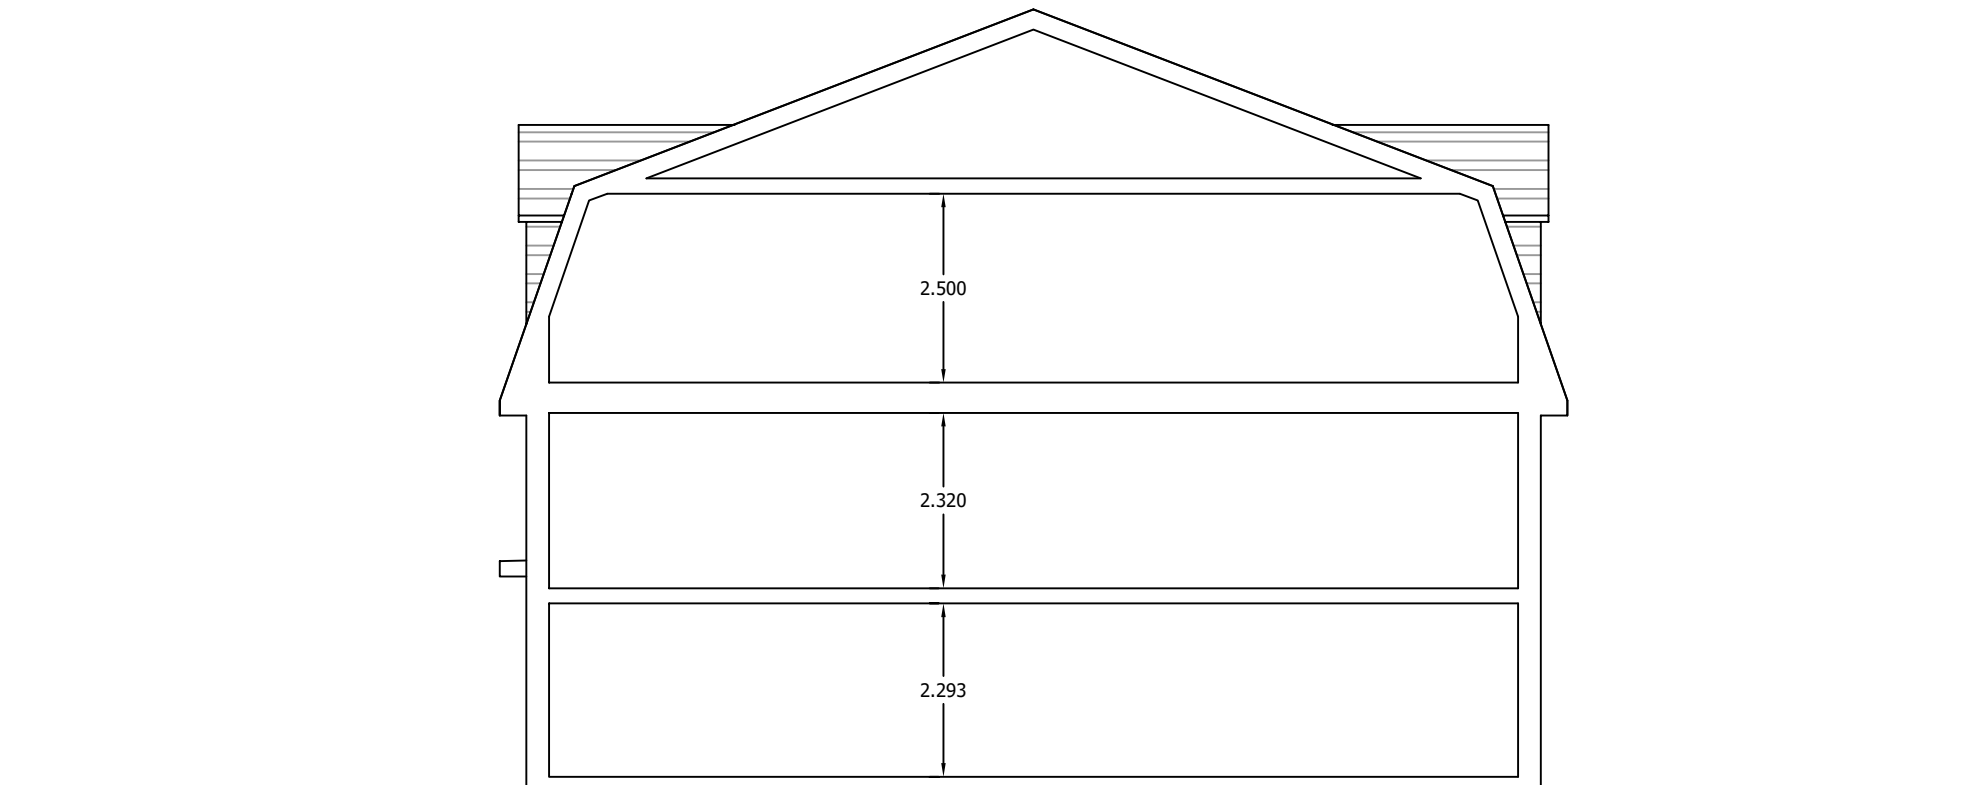

PROPOSED CROSS SECTION

