



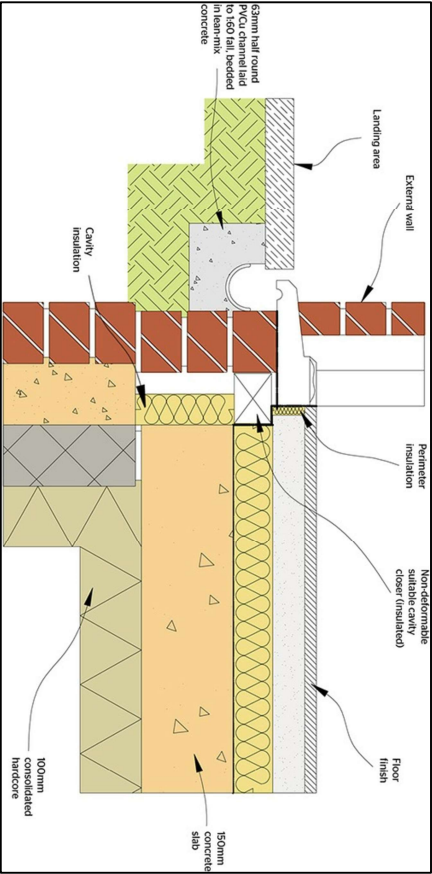

Drawing: Condition 7 Step Free Access Detail      Scale: 1:100 (A3)      Site: 173 - 175 Station Road, West Drayton, UB7 7NQ

Client: HD Developments London LTD      Dwg: Con - 7 - Rev 1      May 2026

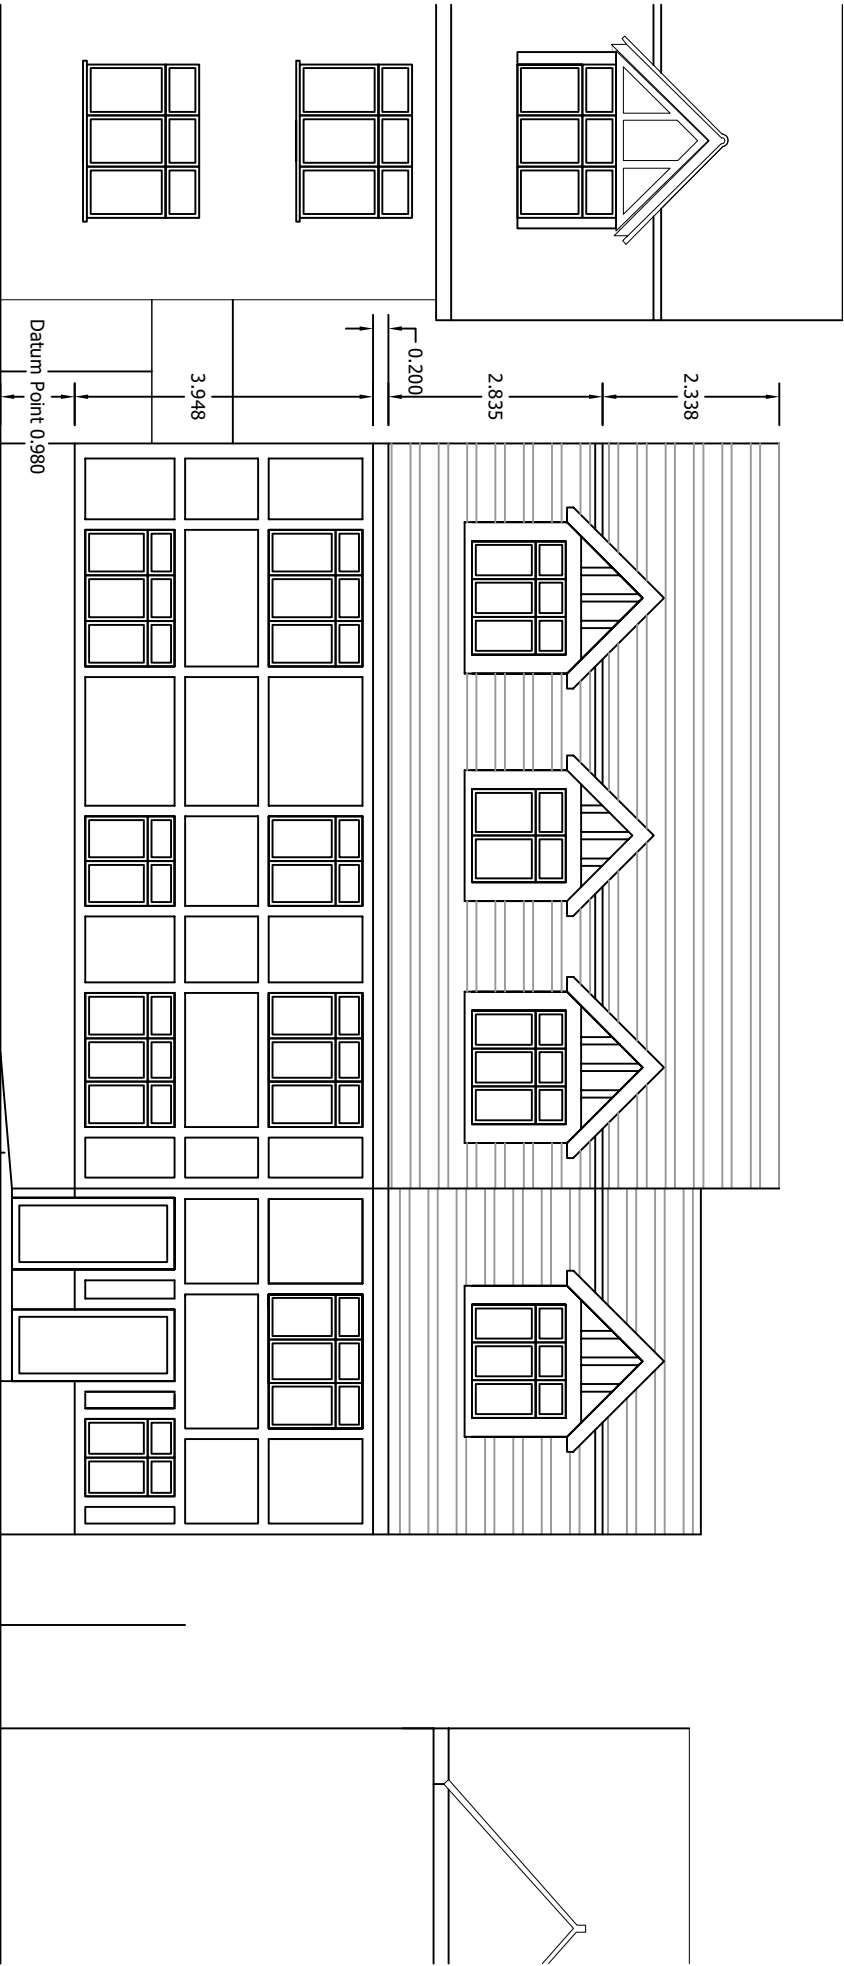