




PROPOSED FRONT.

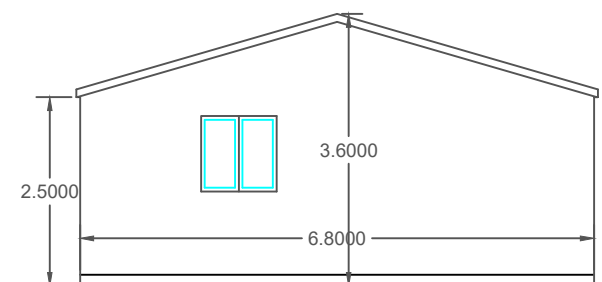

PROPOSED SIDE

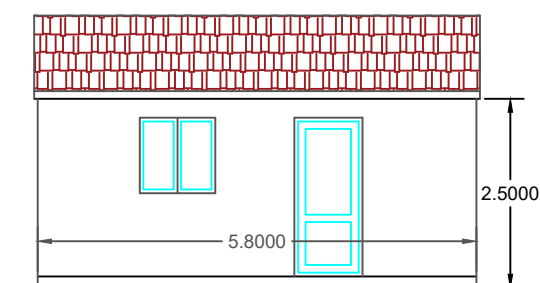

PROPOSED REAR

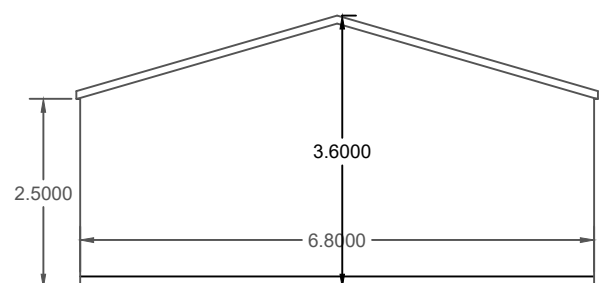

PROPOSED SIDE


NOTES:

ALL EXTERNALS TO MATCH THE EXISTING HOUSE.

ALL DOUBLE GLAZED TO MATCH.

ROOF TILES TO MATCH.

GUTTER FASCIA TO MATCH.

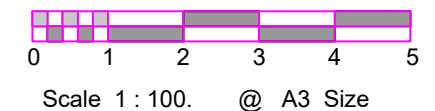

Mobile: 07877576865

Email: engineersassociates@mail.com

DWG. NO. EA /17/ HR / 3A.

CLIENT: MRS NAZIMI.

17 HAIG ROAD.
HILLINGDON. UB8 3EE.

SCALE 1: 100. @ A3.