


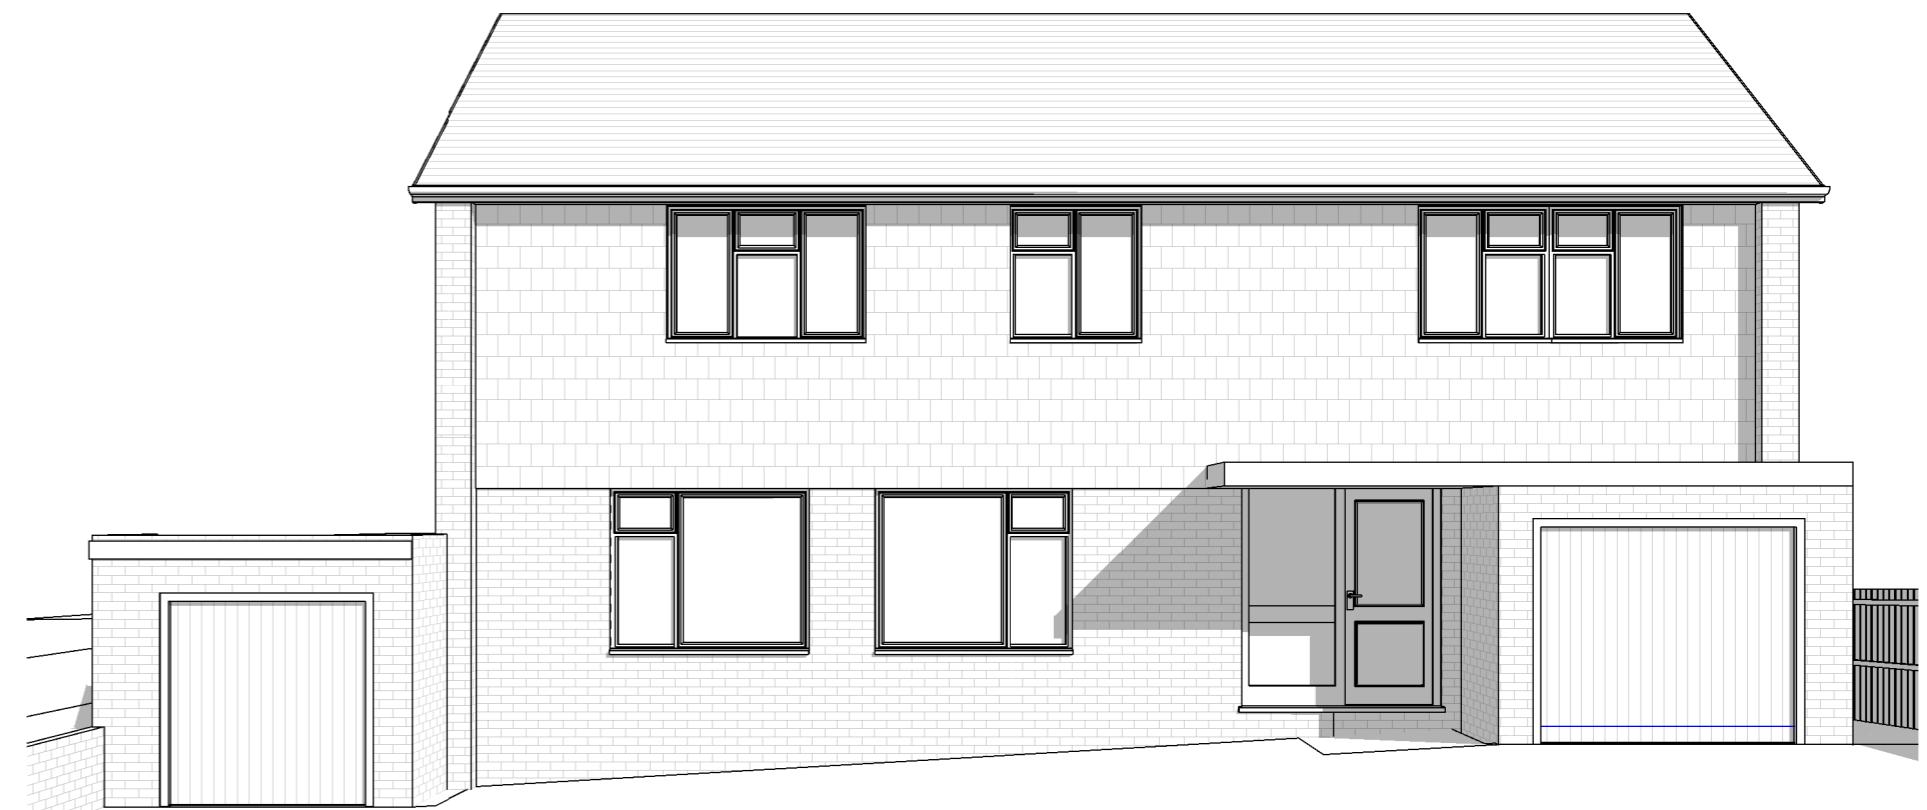

1 PP-Existing View 1



2 PP-Existing View 2



3 PP-Proposed View 1



4 PP-Proposed View 2

CLIENT	PROJECT	DRAWING TITLE
RANJIT WASSAN	4 BEACON CLOSE, UXBRIDGE, UB8 1PX	FRONT VIEWS
THESE DRAWINGS WILL BE RECONCILED WITH UPPAL DESIGN QUOTATION. DRAWINGS TO BE READ IN CONJUNCTION WITH RELEVANT DRAWING AND SPECS. FIGURED DIMENSIONS FOR PLANNING AND BUILDING CONTROL APPROVALS ONLY. DIMENSIONS SHOULD NOT BE RELIED UPON FOR THE PURPOSES OF ORDERING MATERIALS OR PLACING SUB-CONTRACT ORDERS, OR THE PLACEMENT OF ORDERS WITH THIRD PARTIES. THIRD PARTY SUPPLIERS TO TAKE THEIR OWN SITE MEASUREMENTS. INTERNAL LAYOUTS ARE TO BE FINALIZED WITH PROJECT MANAGER ON SITE. THE PROJECT MANAGER WILL MAKE HIS OWN INITIAL ASSESSMENT OF DRAWINGS AND WILL NEED TO COMMENCE BUILDING WORKS. THE PROJECT MANAGER TO ORDER ALL STEEL WORKS AFTER SEEKING THE APPROVAL OF BUILDING CONTROL OFFICER. IN THE EVENT THAT A CONTRACTOR OTHER THAN UPPAL DESIGN IS APPOINTED TO EXECUTE THE WORKS, UPPAL DESIGN ACCEPT NO LIABILITY WHATSOEVER FOR THE SPECIFICATION, CALCULATION OR OTHER STRUCTURAL OR NON-STRUCTURAL INFORMATION AS IT SO EXISTS PERTAINING TO THE PROPOSED WORKS CONTAIN HERWITH.		
REV DATE NOTES	DRAWING NO.	REV.
	PP-12	R-1
	DATE	DRAWN
	14-06-22	FU
		SCALE
		@A3