


PP-EXISTING LOCATION PLAN

1 : 1250

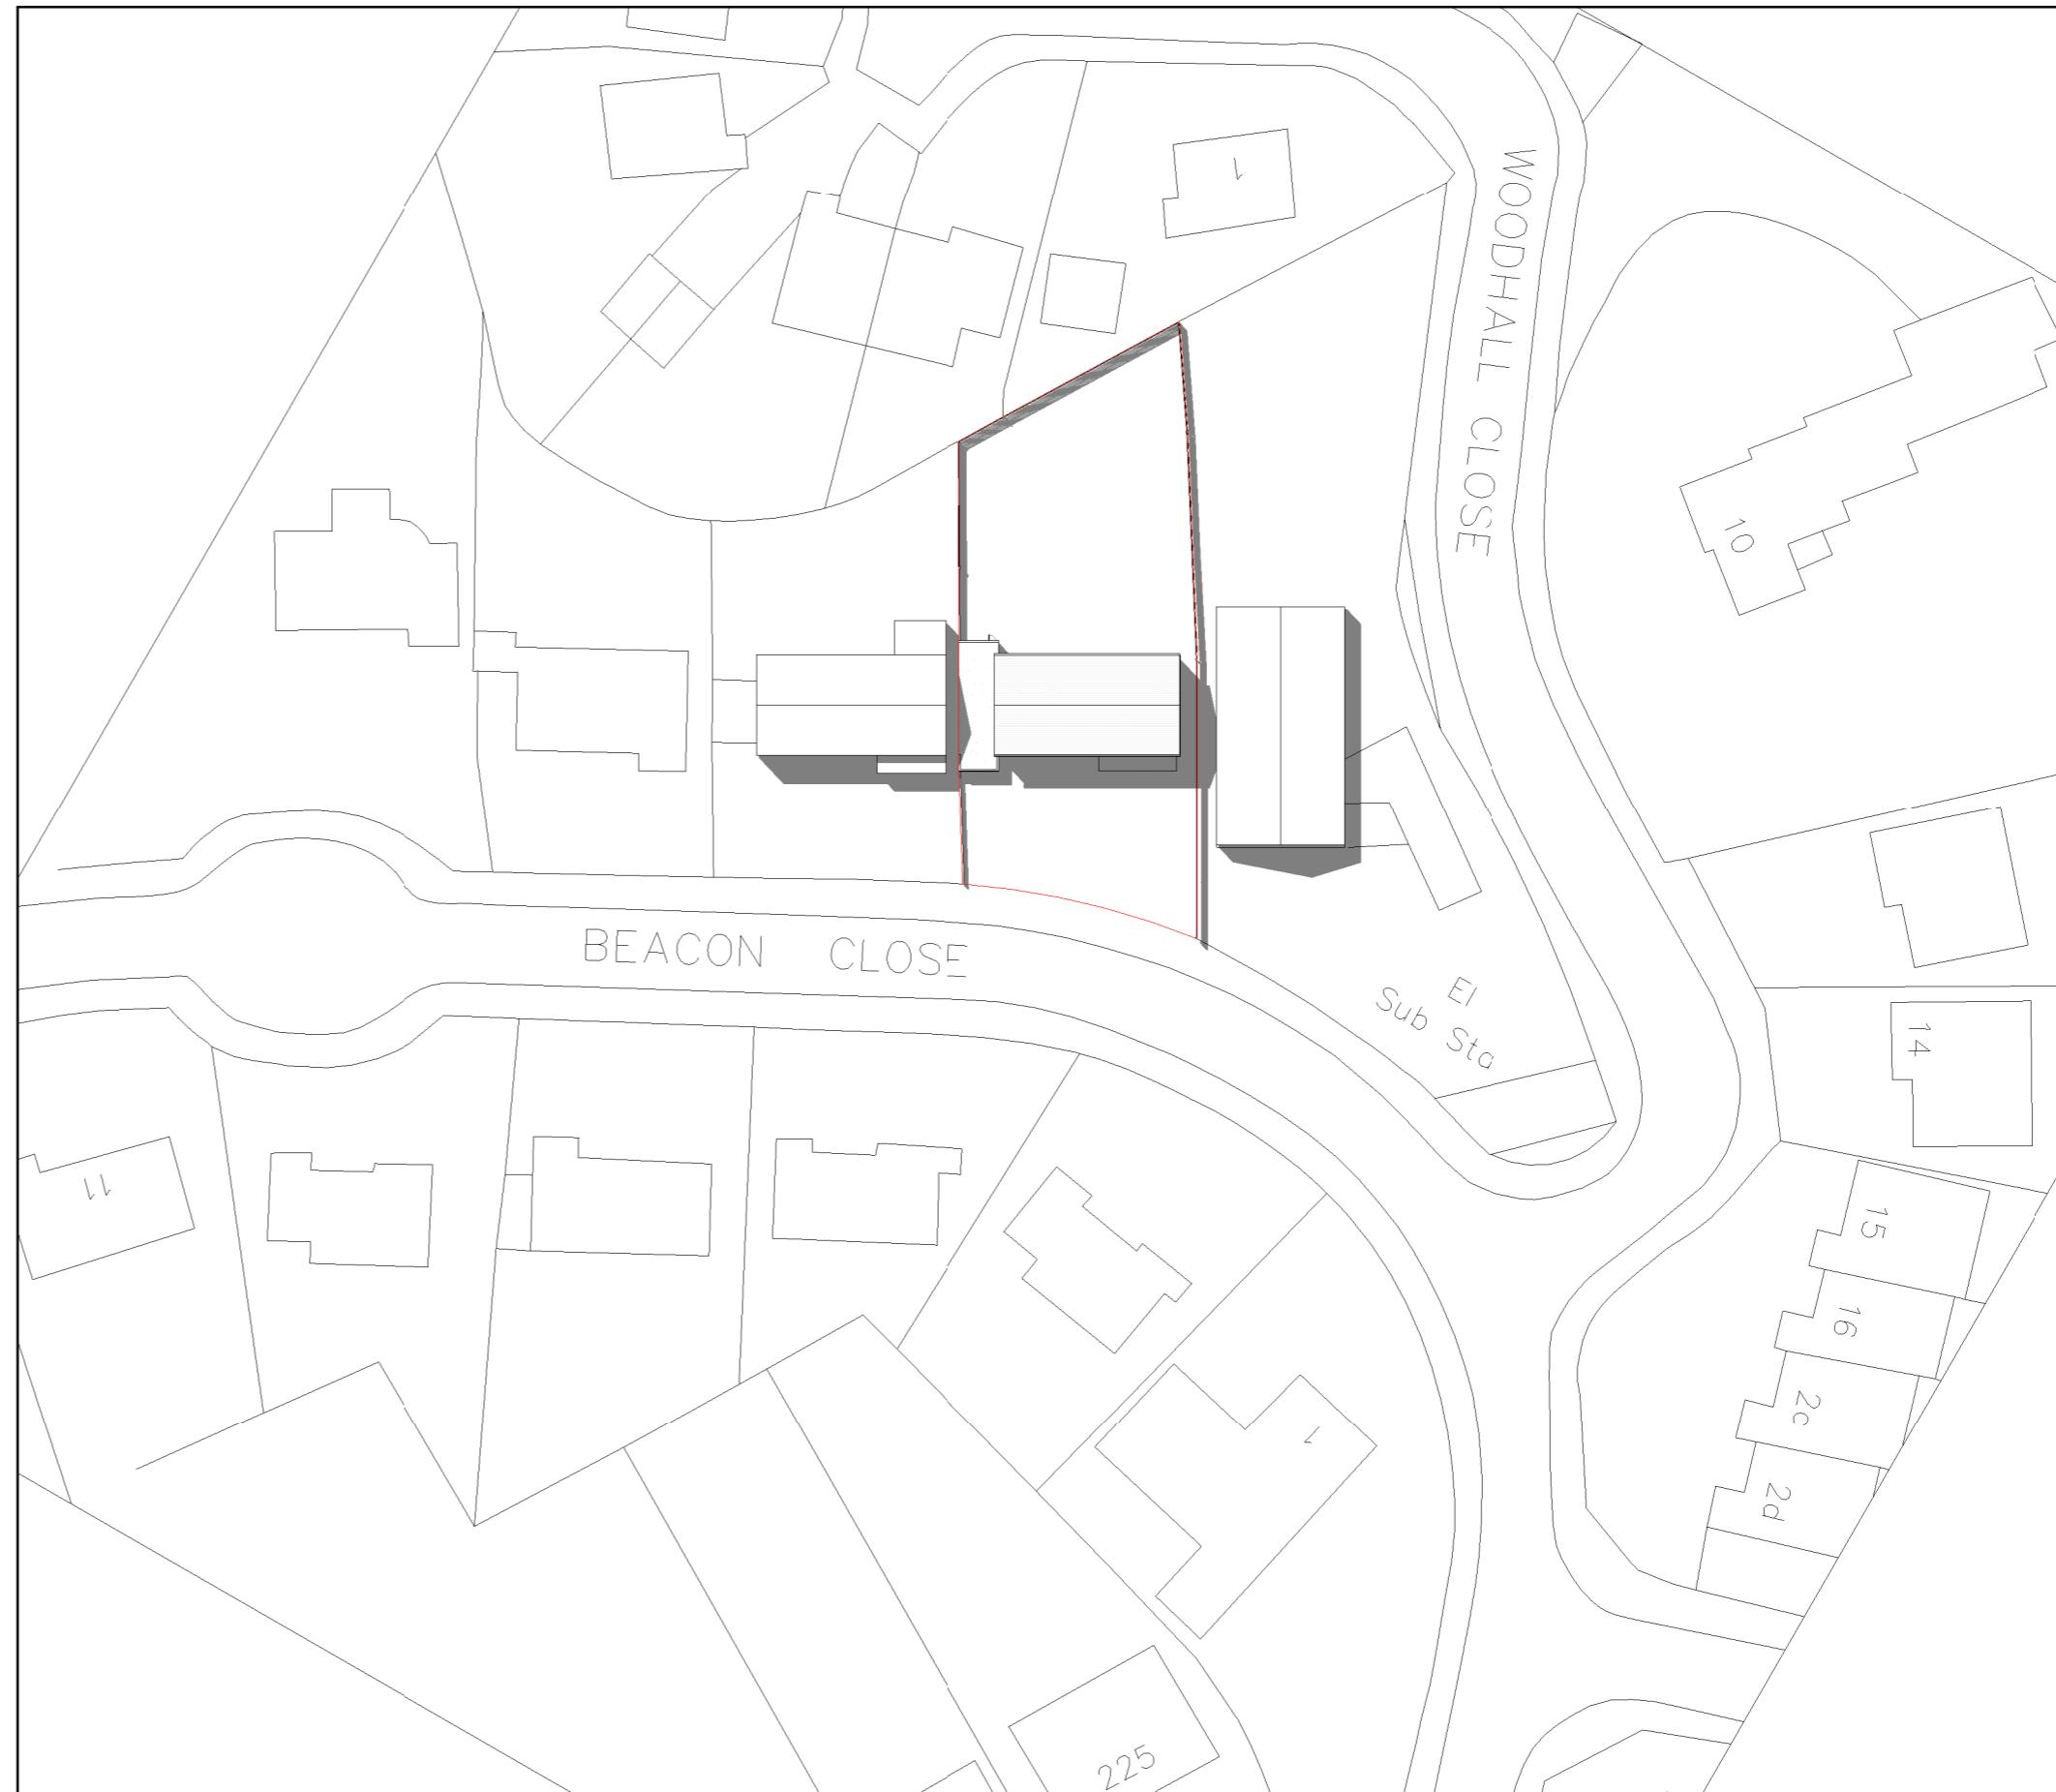

PP-EXISTING BLOCK PLAN

1 : 500

CLIENT

RANJIT WASSAN

PROJECT

4 BEACON CLOSE, UXBRIDGE,
UB8 1PX

DRAWING TITLE

EXISTING BLOCK AND
LOCATION PLAN

THESE DRAWINGS WILL BE RECONCILED WITH UPPAL DESIGN QUOTATION. DRAWINGS TO BE READ IN CONJUNCTION WITH RELEVANT DRAWING AND SPECS. FIGURED DIMENSIONS FOR PLANNING AND BUILDING CONTROL APPROVALS ONLY. DIMENSIONS SHOULD NOT BE RELIED UPON FOR THE PURPOSES OF ORDERING MATERIALS OR PLACING SUB-CONTRACT ORDERS, OR THE PLACEMENT OF ORDERS WITH THIRD PARTIES. THIRD PARTY SUPPLIERS TO TAKE THEIR OWN SITE MEASUREMENTS. INTERNAL LAYOUTS ARE TO BE FINALIZED WITH PROJECT MANAGER ON SITE. THE PROJECT MANAGER WILL MAKE HIS OWN INITIAL ASSESSMENT OF DRAWINGS AND WILL NEED TO APPROVE THE DRAWINGS ON SITE. UPPAL DESIGN WILL NOT BE HELD RESPONSIBLE FOR ANY ERRORS OR OMISSIONS IN THE DRAWINGS. UPPAL DESIGN WILL NOT BE HELD RESPONSIBLE FOR ANY BUILDING WORKS. DESIGN TEAM ACCEPT NO LIABILITY WHATSOEVER IF ANY ISSUES IN PROPOSED DESIGN NOT RAISED BY THE PROJECT MANAGER BEFORE COMMENCEMENT OF BUILDING WORKS. THE PROJECT MANAGER TO ORDER ALL STEEL WORKS AFTER SEEKING THE APPROVAL OF BUILDING CONTROL OFFICER. IN THE EVENT THAT A CONTRACTOR OTHER THAN UPPAL DESIGN IS APPOINTED TO EXECUTE THE WORKS, UPPAL DESIGN ACCEPT NO LIABILITY WHATSOEVER FOR THE SPECIFICATION, CALCULATION OR OTHER STRUCTURAL OR NON-STRUCTURAL INFORMATION AS IT SO EXISTS PERTAINING TO THE PROPOSED WORKS CONTAIN HEREWITHE.

REV DATE NOTES

DRAWING NO.

PP-14

REV.

DATE 14-06-22 DRAWN FU

SCALE

As indicated@A3

0m 10m 20m 30m 40m 50m
Meters @ 1:500 @ A3