



Vehicle Row

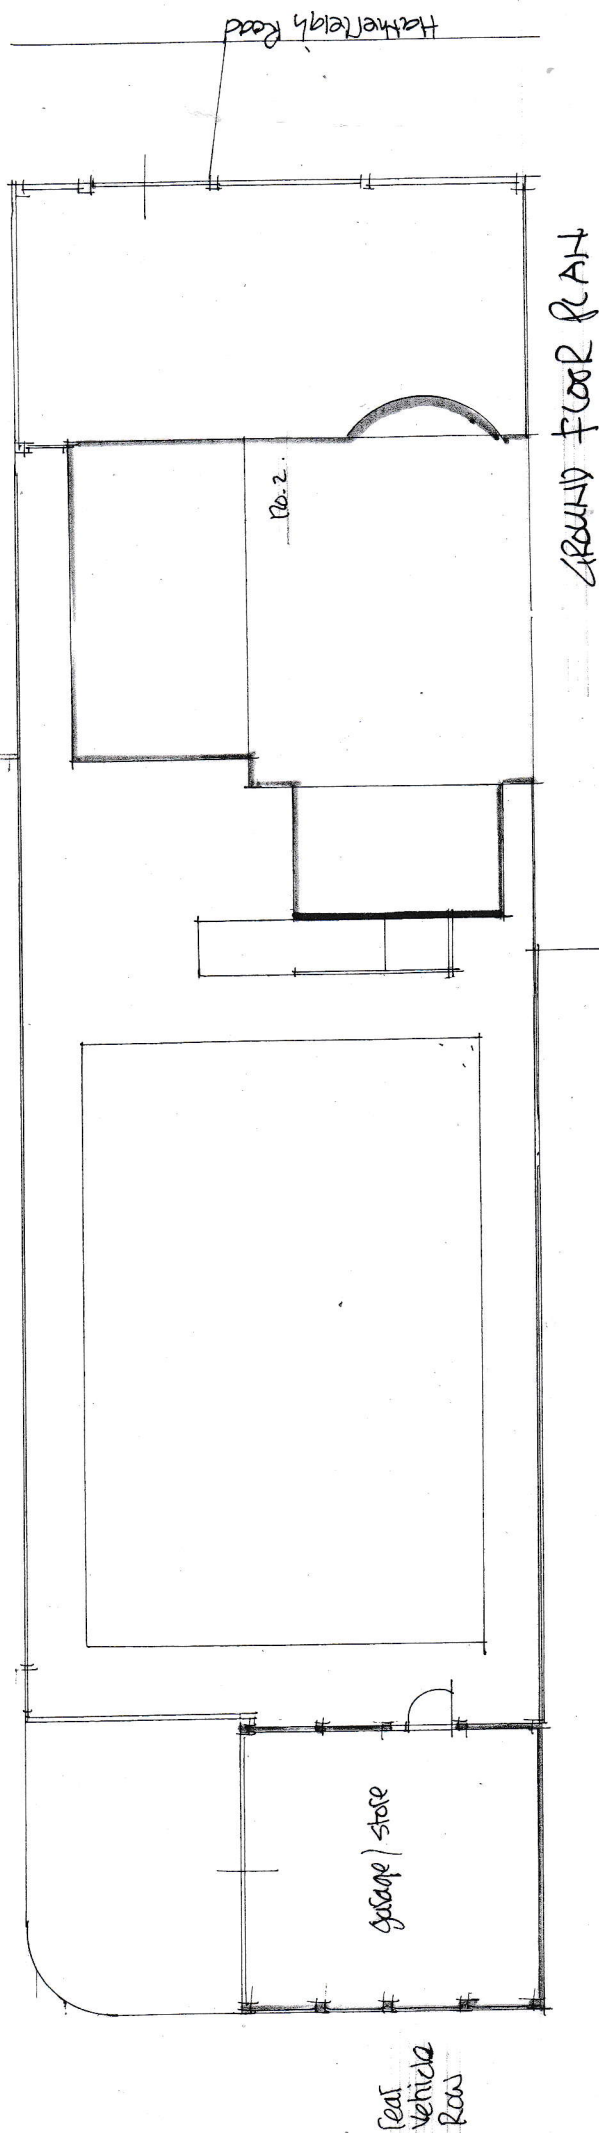


Leaf Vehicle Row


garage / store

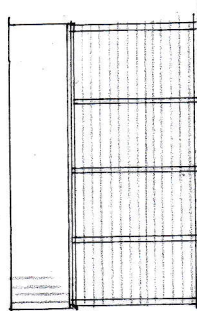


side (opp. sim.)

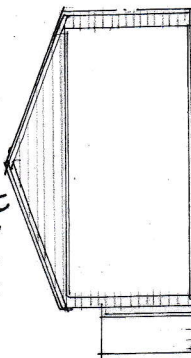

front GARAGE ELEVATIONS

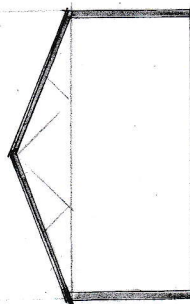

rear section

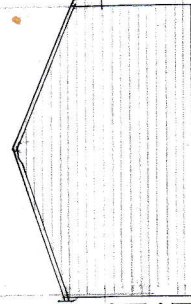

front

10M

SCALE BAR 1:100 @ A3

2 HATHERLEIGH ROAD, RUISLIP MANOR HA4 6HS	
Existing: plan, elevation, section:	
scale: 1:100 @ A3	job: 35/3
date: May, 21	dwg. no. 1
drawn:	client:
DAVID BARNARD Town Planning Consultant + Building Designer 4 Barber Close, London, N21 1BE Tel: 020 8245 1583	