



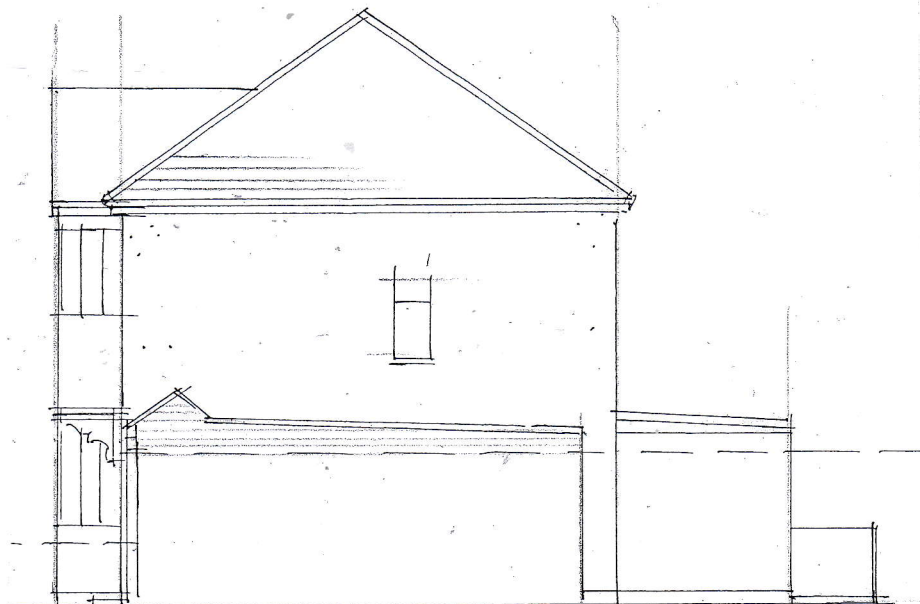

SIDE ELEVATION

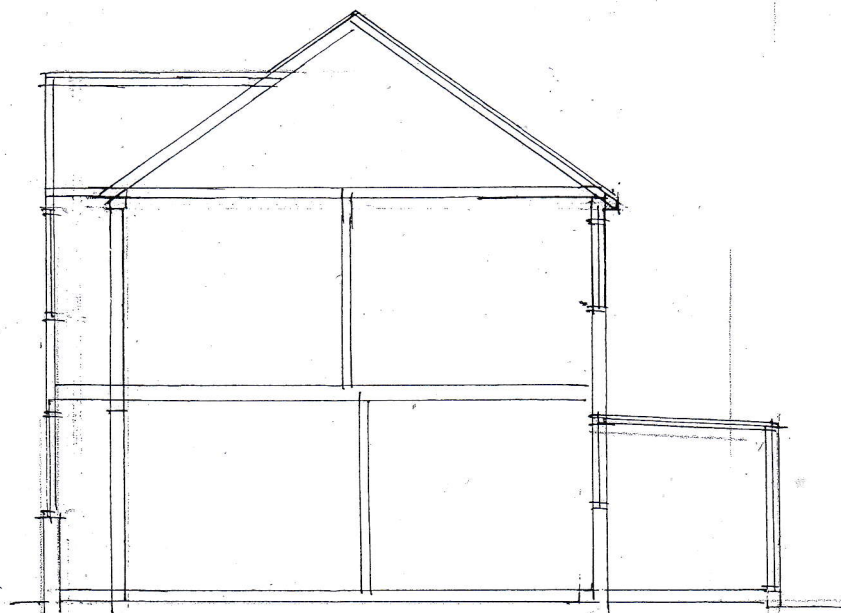

SECTION AA

0M. Scale bar 1:100 @ A4 10M.

2 HATHERLEIGH ROAD
RUSLIP HA4 6AS

existing
elevation, section:

scale 1:100 @ A4

date: May, 21

drawn:

client:

job:

3513

dwg. no:

5

DAVID BARNARD

Town Planning Consultant + Building Designer

4 Barber Close, London, N21 1BE

Tel: 020 8245 1583