



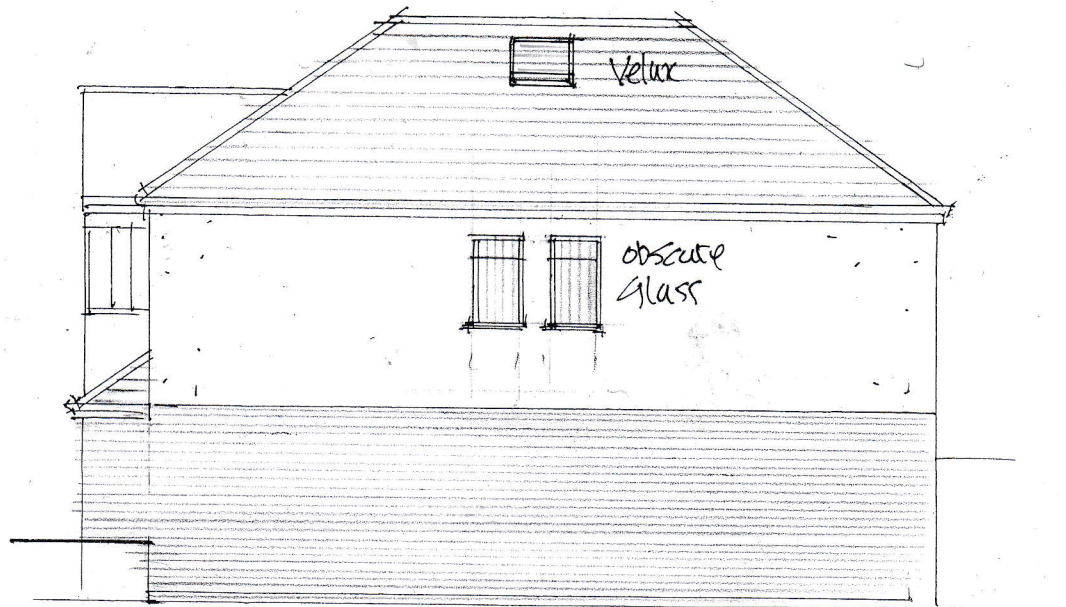

SIDE ELEVATION

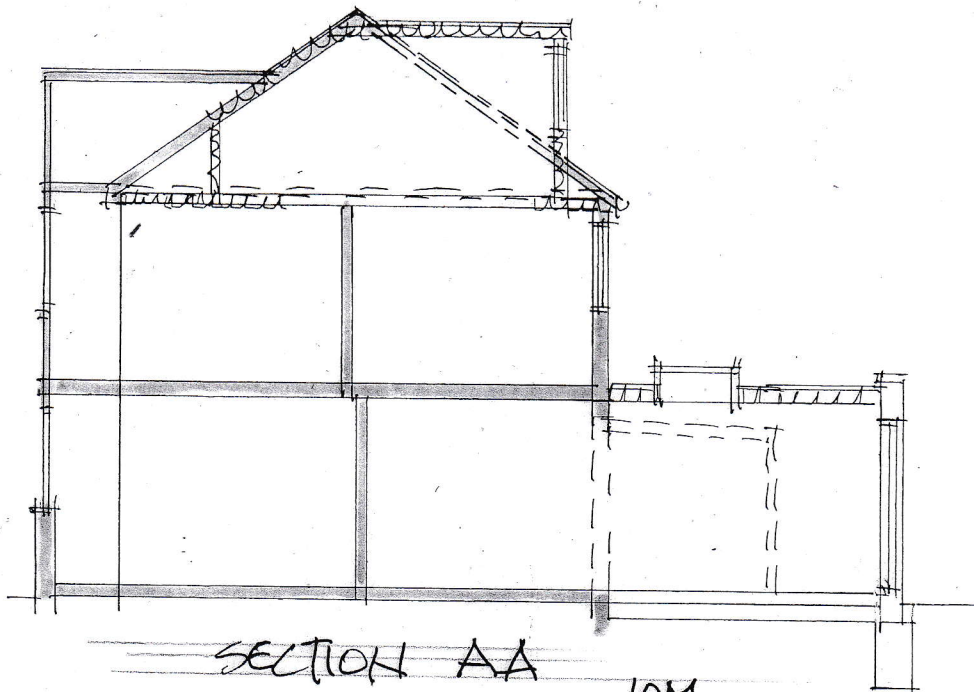

SECTION AA

OM

LOM

Scale bar 1:100 @ A4

2 HATHERLEIGH ROAD
RUISLIP HA4 6AS

proposed extensions:
elevation + section:

scale: 1:50 + 1:100
date: dec. 21
drawn:
client:

job:
3313
dwg. no:
13

DAVID BARNARD
Town Planning Consultant + Building Designer
4 Barber Close, London, N21 1BE
Tel: 020 8245 1583