




SIDE ELEVATION to vehicle Row.

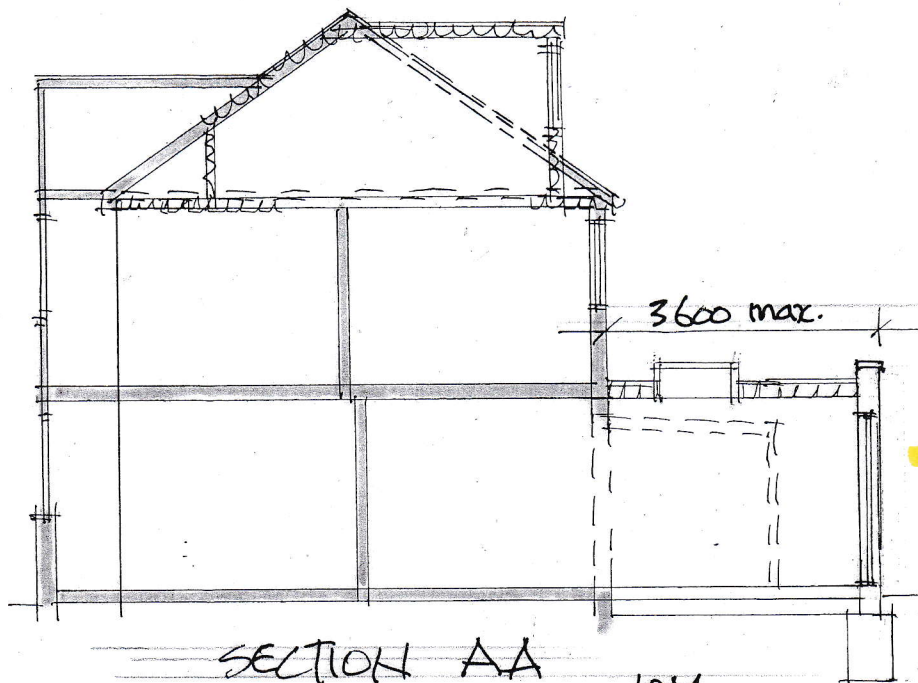

OM

LOM

Scale bar 1:100 @ A4

Revisions:

A - 9 May 22
front set back
extension
depth reduced

2 HATHERLEIGH ROAD
RUISLIP HA4 6AS

proposed extensions:
elevation + section:

scale: 1:50 + 1:100

date:

drawn:

client:

job:

3313

dwg. no:

13 A

DAVID BARNARD

Town Planning Consultant + Building Designer

4 Barber Close, London, N21 1BE

Tel: 020 8245 1583